



① PLAN

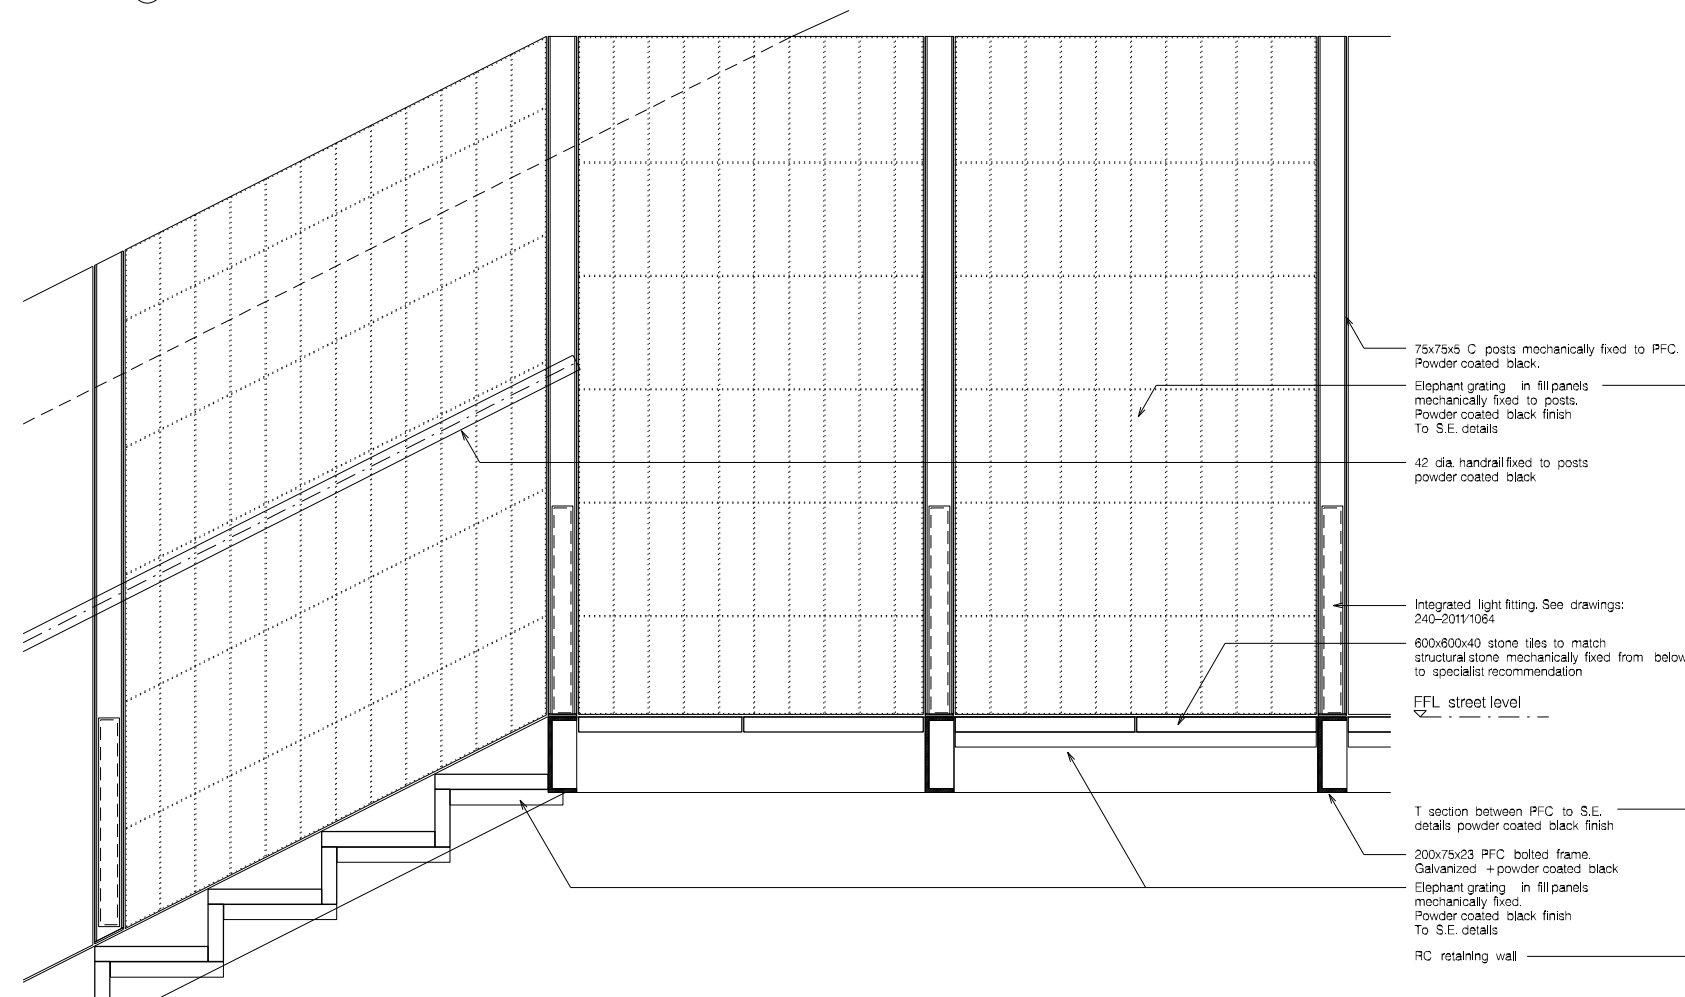

② LONG ELEVATION /SECTION

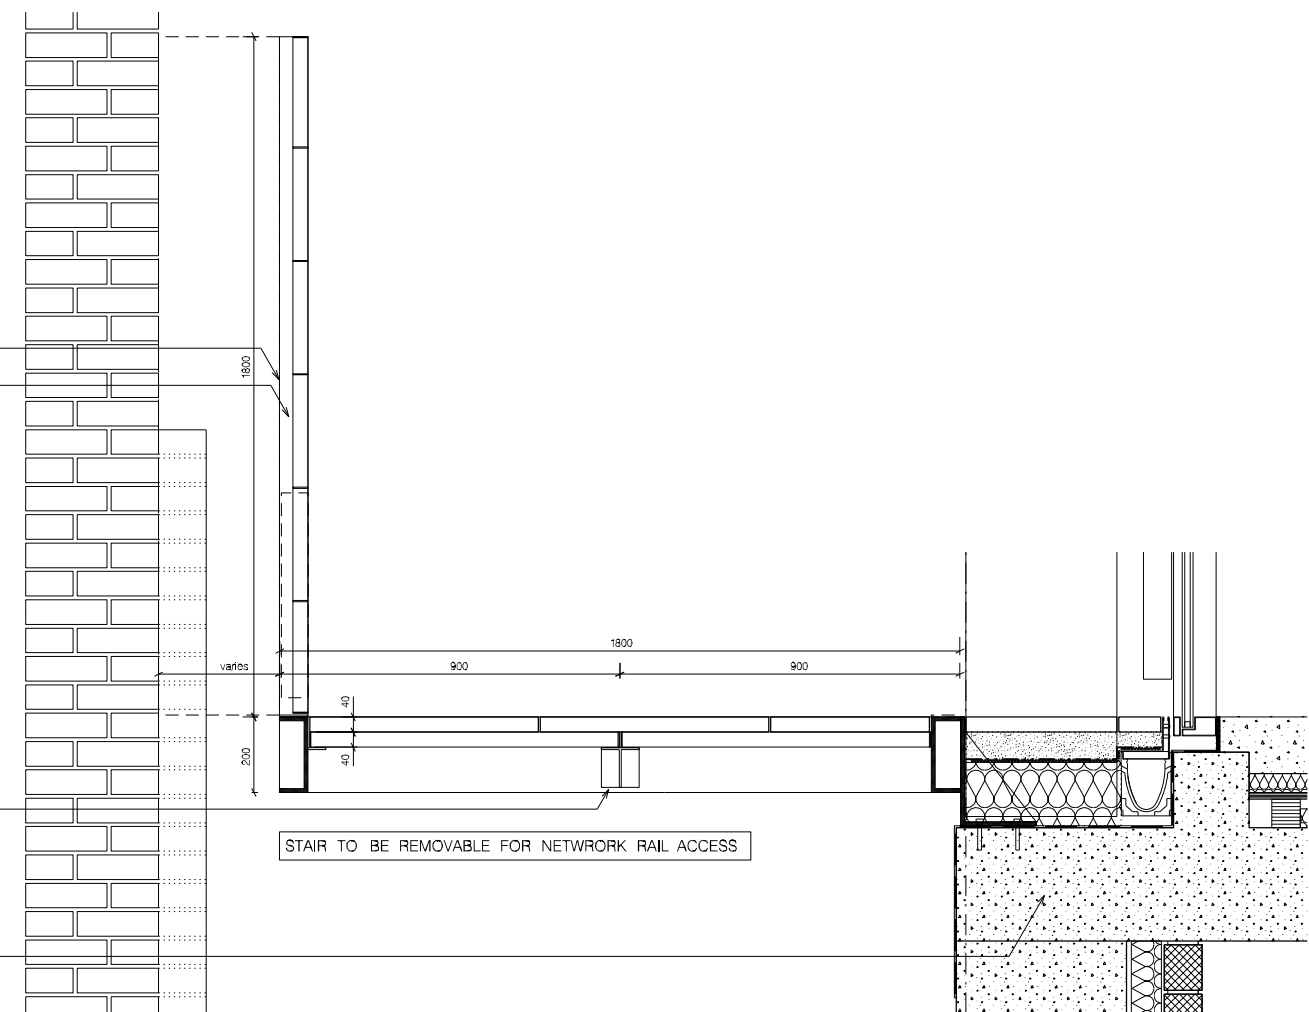

③ SHORT SECTION

REVISION:	PURPOSE:	DATE:	1. The design and these drawings are the sole copyright of Arup Taha Architects to Ockwood Architects, London, EC1R 3AA. T: 020 758 9444 F: 020 7243 9955 2. Do not scale from this drawing in other CAD or digital formats. Use vector dimensions only. To check drawing has been sent to the intended scale file should be 30mm long @A1	Information: C=Comment R=Revised F=Forced S=Construction	CLIENT:	PROJECT:	DWG TITLE:	REVISION:	DATE:	SCALE:	
A	ISSUED TO PLANNING	19.04.2018			317 Finchley Road	317 Finchley Road London NW3 6EP	Public Walkway Details	A	JAN 2018	1:10 A3 1:20	
								DWG No:	PURPOSE OF ISSUE:	DR:	CB:
								240 - 2011	P	DK	AT