


OPTION N6SUA

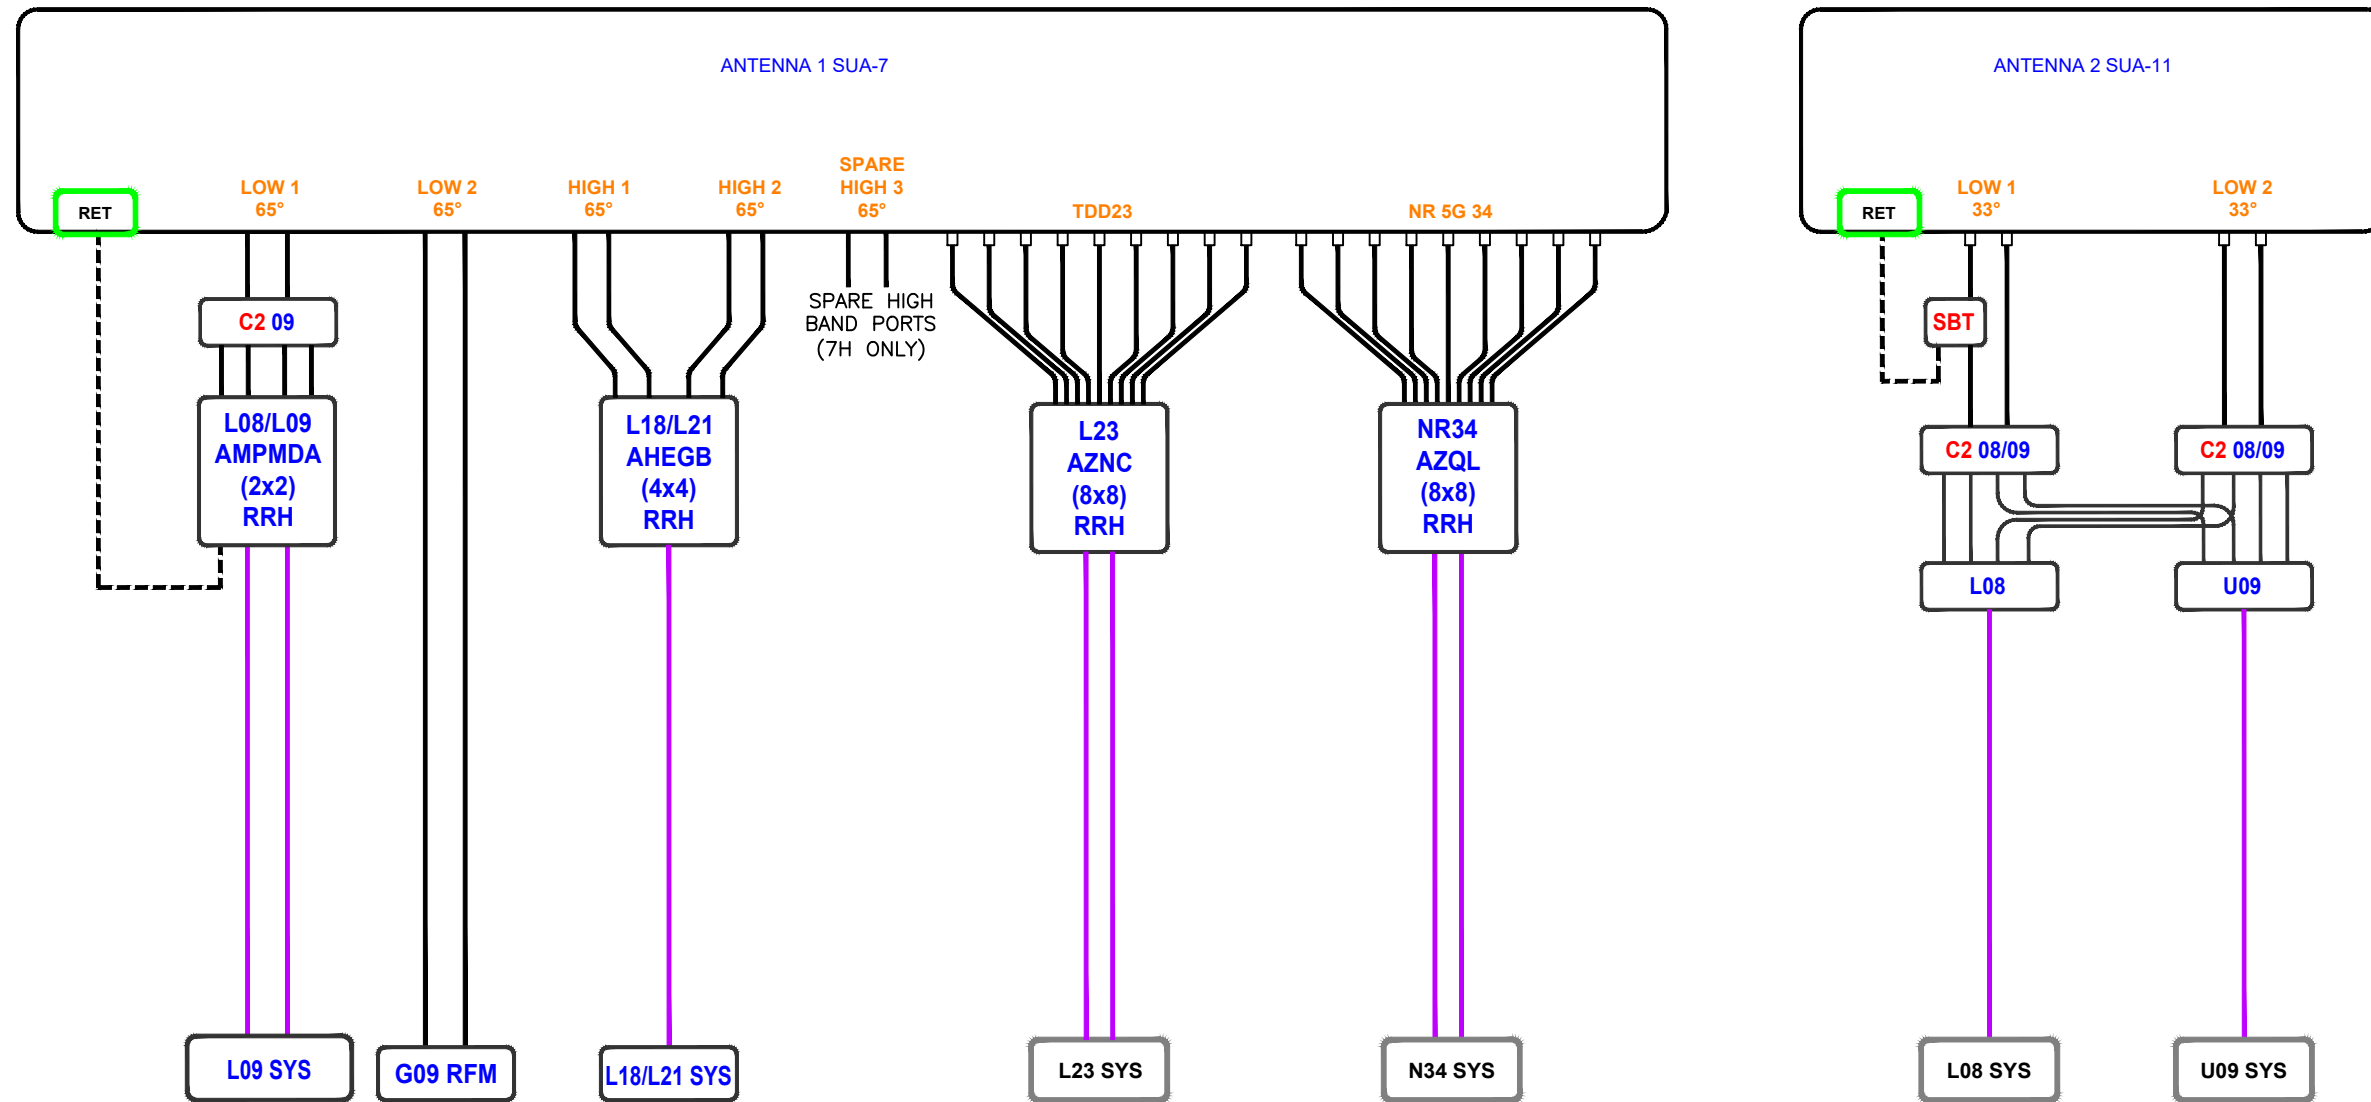

ANTENNA AND RF SYSTEM DESIGN SCHEMATIC
(NTS)

ALL DIMENSIONS ARE IN mm UNLESS NOTED OTHERWISE

N.G.R | E: 530014 | N: 181123

CONCESSION REQUIRED | YES

NOTES:

REV	MODIFICATION	BY	CH	DATE
A	Issued for Approval	SBL	RA	21.07.21

CLARKE telecom
 Unit E, Madison Place, Northampton Road,
 Manchester, M40 5AG
 Tel: 0161 785 4500
 Fax: 0161 785 4501
 Web: www.clarke-telecom.com

O₂
 CORNERSTONE - NON BEACON

Cell Name	Opt.
164 SHAFTSBURY AVENUE	-

Cell ID No		
CORNERSTONE	TEF	VF
235679_20	80187	N/A

Site Address / Contact Details
 164 SHAFTSBURY
 164 SHAFTSBURY AVENUE
 LONDON
 GREATER LONDON
 WC2H 8HL

Drawing Title: TEF ANTENNA SCHEMATIC			
Purpose of issue: PLANNING			Dwg Rev: A
Drawing Number: 501			Pack Issue: A
Surveyed By: RA	Original Sheet Size: A3		
Drawn: SBL	Date: 12.07.21	Checked: RA	Date: 21.07.21