

SITE LOCATION
(Scale 1:25000)


0 500m 1000m 1500m 2000m 2500m

SCALE 1: 25000




SITE PHOTOGRAPH

The drawings comply with TEF & Vodafone Standard ICNIRP guidelines.
Designed in accordance with CORNERSTONE document: SDN0013

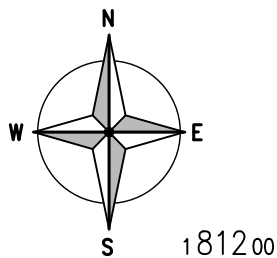

1812 00

1811 00

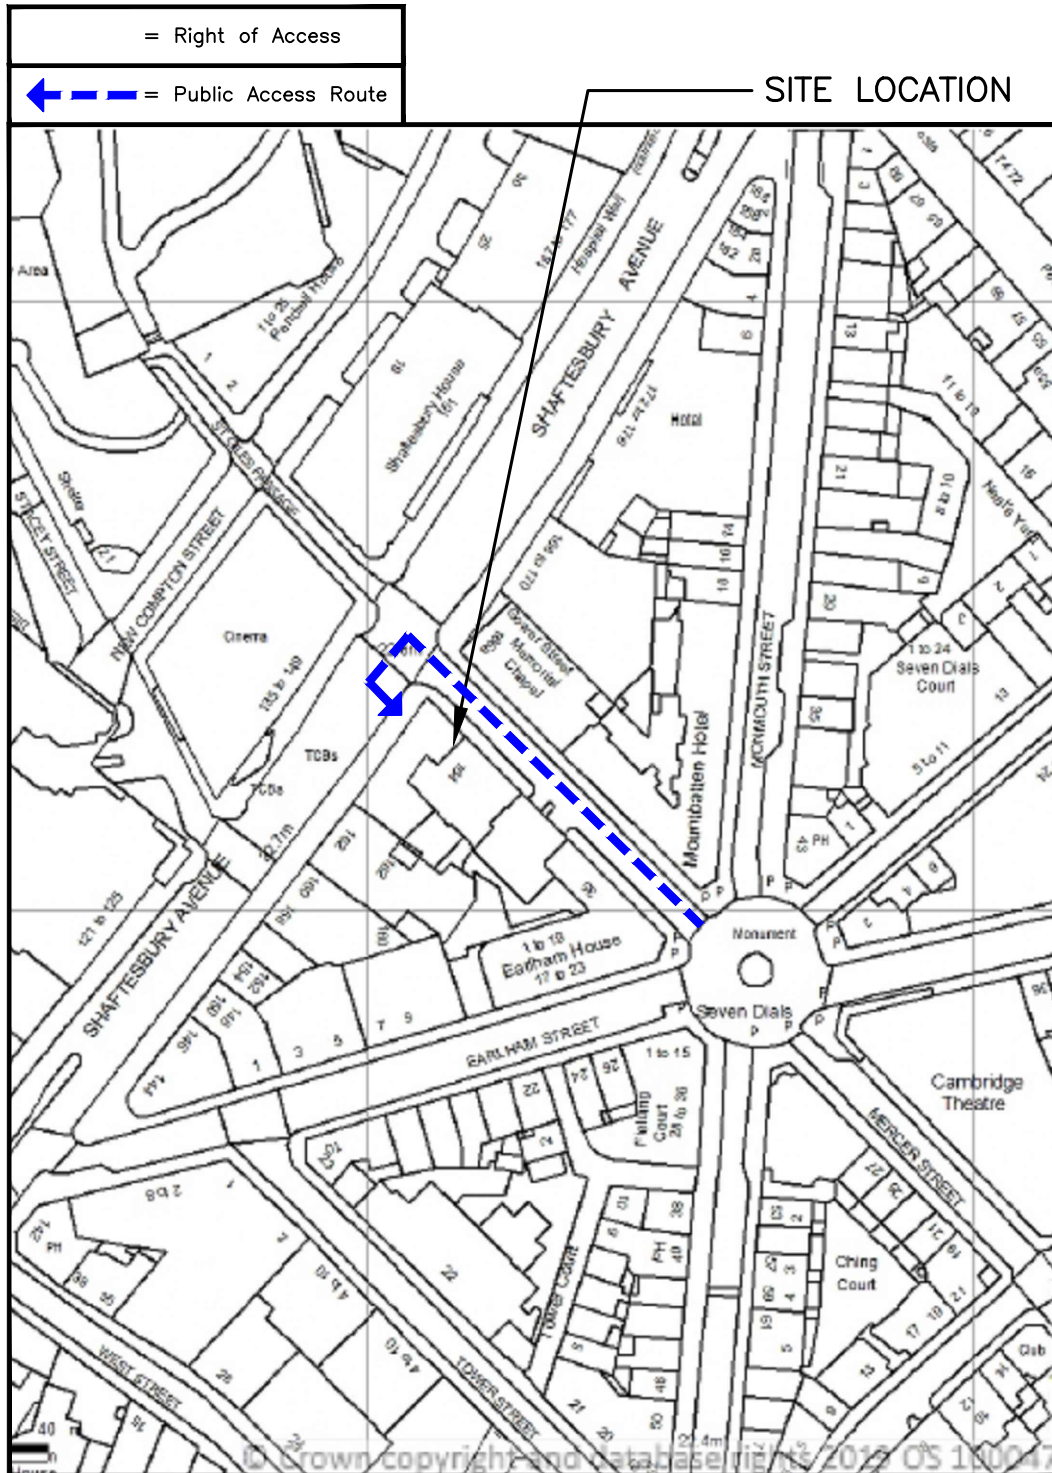

5300 00

5301 00

DETAILED SITE LOCATION
(Scale 1:1250)

Based upon Ordnance Survey map extract
with the permission of the Controller of
Her Majesty's Stationery Office.
Crown copyright.
Licence No. 100060010

0 10 20 30 40 50m

SCALE 1:1250

ALL DIMENSIONS ARE IN mm UNLESS NOTED OTHERWISE		
N.G.R	E: 530014	N: 181123
CONCESSION REQUIRED		YES
DIRECTIONS TO SITE: TAKE M1 AND A41 TO AVENUE ROAD/B525 IN LONDON. HEAD SOUTHEAST ON M1 KEEP LEFT. USE THE RIGHT 2 LANES TO TAKE THE A406 (E) RAMP TO WOOD GREEN/GOLDERS GREEN/C. LONDON/N. CIRCULAR. USE THE RIGHT LANE TO MERGE WITH N CIRCULAR RD/A406. USE THE 2ND FROM THE LEFT LANE TO TAKE THE RAMP TO CENTRE LONDON W. AT THE ROUNDABOUT, TAKE THE 3RD EXIT TOWARD C. LONDON/KILBURN/CRICKLEWOOD. SLIGHT LEFT ONTO HENDON WAY/A41. TURN RIGHT ONTO FINCHLEY RD/A41.CONTINUE ONTO AVENUE ROAD/B525 CONTINUE TO FOLLOW AVENUE ROAD. TURN LEFT ONTO OUTER CIR. TURN LEFT ONTO GLOUCESTER GATE. TURN RIGHT ONTO ALBANY ST/A4201 CONTINUE TO FOLLOW A4201. TURN RIGHT ONTO OSNABURGH ST/A4201TURN LEFT ONTO EUSTON RD/A501. TAKE THE A400 EXIT TOWARD WEST END/WESTMINSTER/HOLBORN. SLIGHT RIGHT ONTO A400. USE ANY LANE TO TURN RIGHT ONTO HIGH HOLBORN/A400. TURN LEFT ONTO MONMOUTH ST/B404AT THE ROUNDABOUT, TAKE THE 4TH EXIT ONTO MERCER ST. DESTINATION WILL BE ON THE LEFT		

B	Config Change, ICNIRP Standard	SBL	RA	11.10.21
A	Issued for Approval	SBL	RA	21.07.21
REV	MODIFICATION	BY	CH	DATE

CLARKE telecom

Unit E, Madison Place, Northampton Road,
Manchester, M40 5AG
Tel: 0161 785 4500
Fax: 0161 785 4501
Web: www.clarke-telecom.com

O₂

CORNERSTONE - NON BEACON

Cell Name		Opt.
164 SHAFTSBURY AVENUE		-
Cell ID No		
CORNERSTONE	TEF	VF
235679_20	80187	N/A
Site Address / Contact Details		
164 SHAFTSBURY 164 SHAFTSBURY AVENUE LONDON GREATER LONDON WC2H 8HL		
Drawing Title: SITE LOCATION MAPS		
Purpose of issue:		Dwg Rev:
PLANNING		
Drawing Number:		B
100		
Surveyed By:		Original Sheet Size:
RA		A3
Drawn:		Pack Issue:
SBL	Date: 12.07.21	Checked: RA
		Date: 21.07.21
		C