



FRONT GARDEN PLAN - 1:50

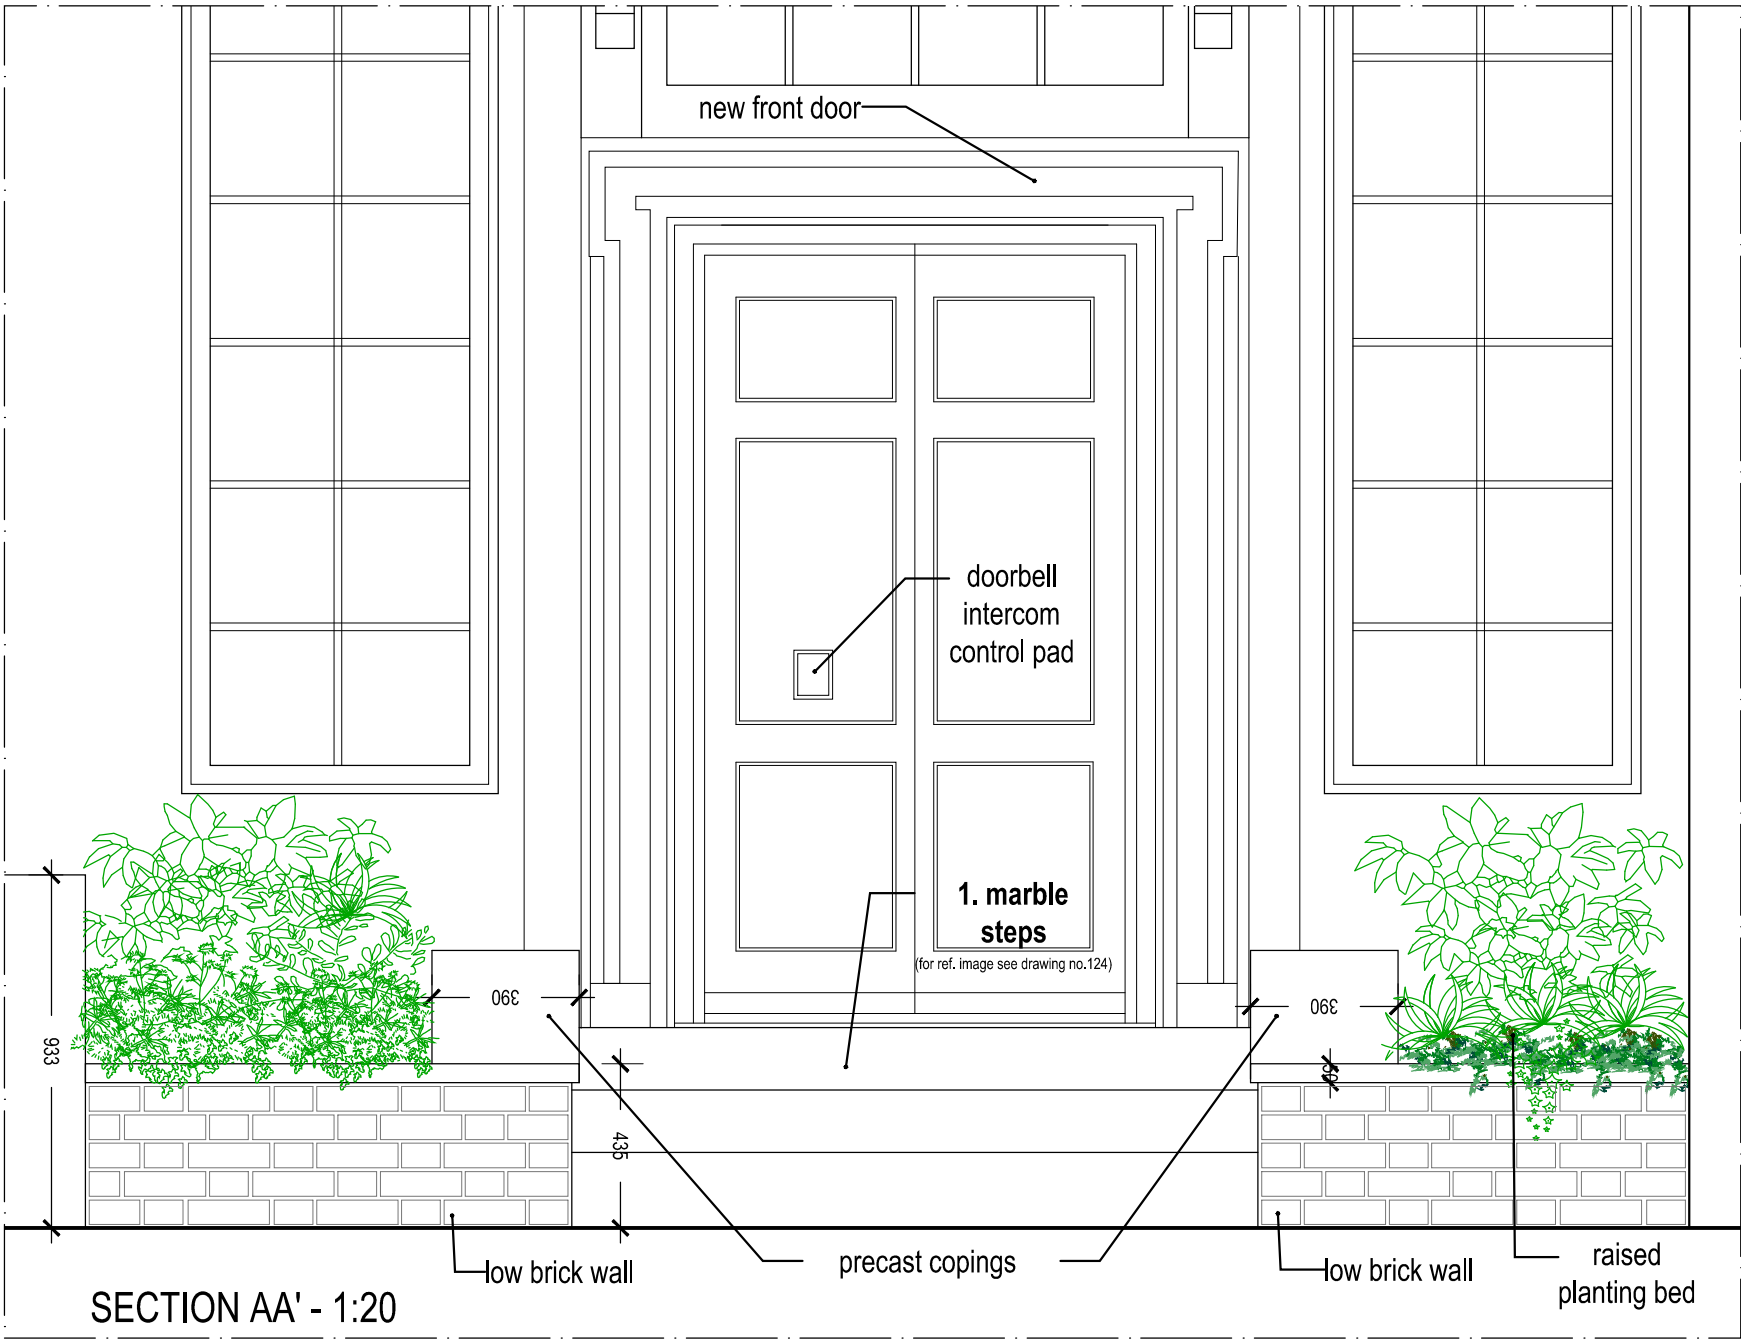


SECTION AA' - 1:20

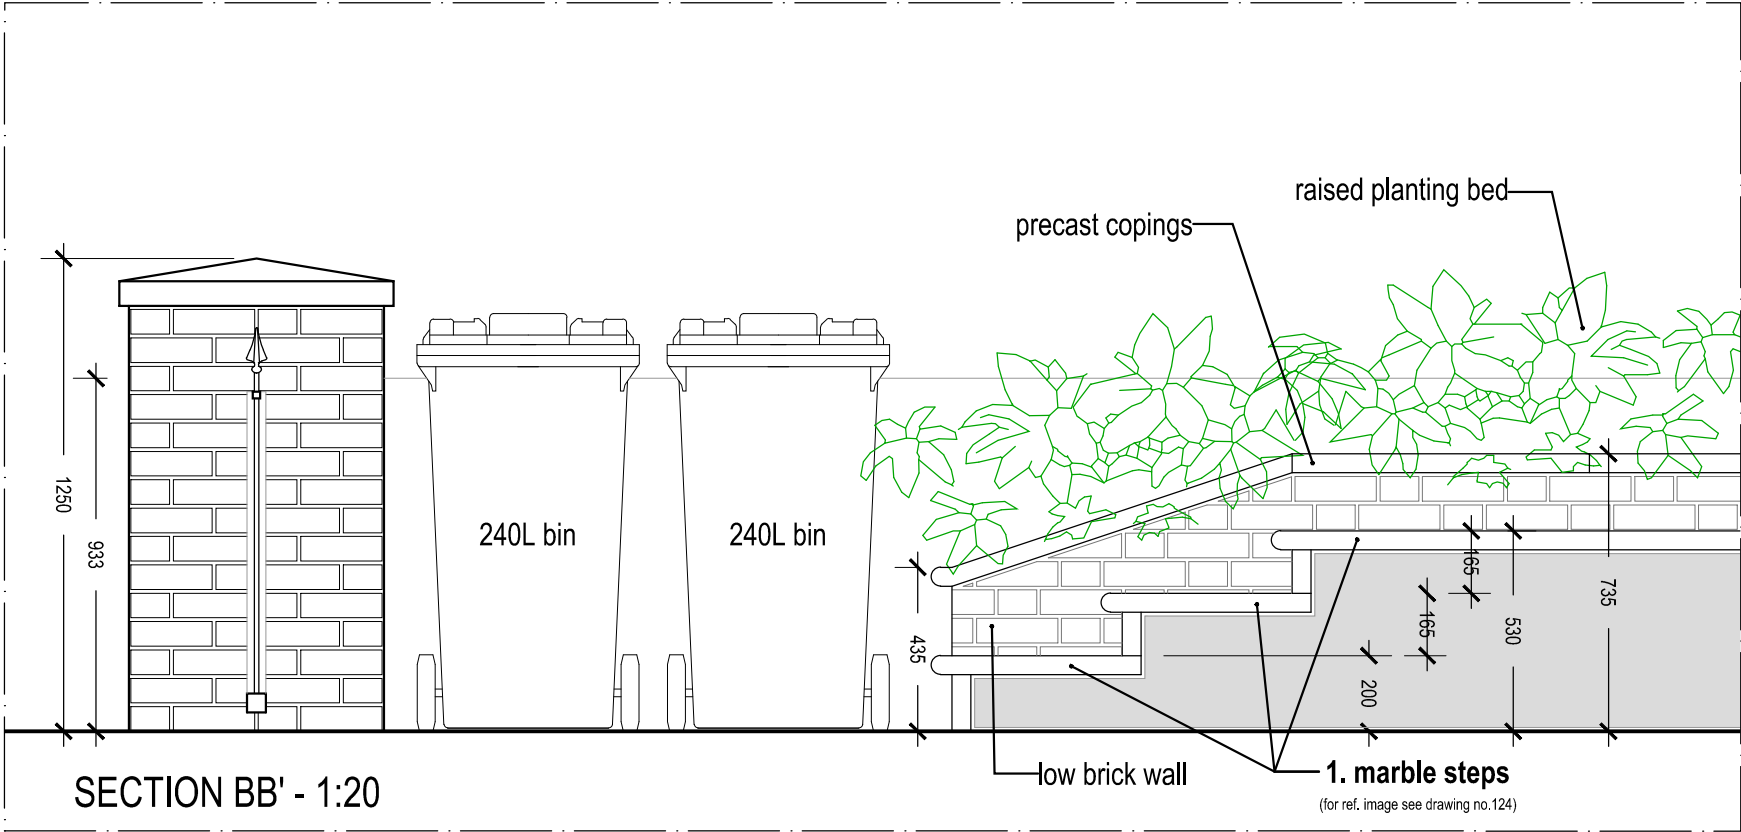

SECTION BB' - 1:20

PLANNING

Key Plan

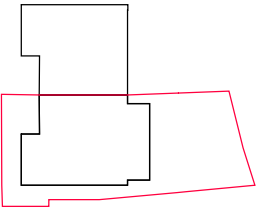

02	Dec21	Variation of Planning Consent (Comments): - Brick Piers lowered (1250mm) - Bin Position changed - Permeable area improved	DC	RM
01	06/08/21	Variation of Planning Consent (Condition no.3): - Front Garden Renovation - Addition of no.4 Conserv. Rooflights - Removal of no.1 Existing Rooflight	DC	RM
Rev	Date	Description	Drawn	Checked

Do not scale from this drawing  
All dimensions are to be checked on site  
Any discrepancies are to be reported immediately to the Architect or Main Contractor

COPYRIGHT © 2021  
ALL RIGHTS DESCRIBED IN THE CHAPTER IV OF THE COPYRIGHT  
DESIGN AND PATENTS ACT 1988, HAVE BEEN GENERALLY ASSERTED

Richard Morton Architects Ltd

The Bungalow, Home Yard, Hatfield House, AL9 5NF  
Tel: 0203 179 9030

Email: richard@rm-architects.com  
Web: www.rm-architects.com



Client

Mrs Kit Man Tam

Project

34 Glenilla Road  
Belsize Park London

Drawing

Proposed Front Garden Details  
Sections

Scale

1:20 @ A3

Project No.	Drawing No.	Revision
189	123	02

Status	Date	Drawn by	Checked by
Planning	Dec21	DC	RM