


KEY - MATERIALS

01	Existing Brickwork
02	Painted render
03	Black Painted Timber Sash Window
04	White Painted Timber Sash Window
05	Black Painted Timber Window
06	Black Metal Roller Shutter
07	Black Painted Timber Door
08	Natural Slate
09	Zinc - Anthracite
10	Stone coping
11	Slim Profile Metal Frame Window
12	Natural Stone panel
13	Stock Brick
14	Minimal glazing
15	Glass balustrade
16	Painted Timber Shopfront Window
17	Metal framed Conservation Rooflight
18	Lead

A1 RETAIL - GIA: 26.4 sqm / 284.2 sqft

GROUND FLOOR AS EXISTING

Scale: 1:100 @ A3

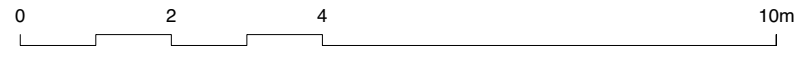

**Alexander
Martin
Architects**

Unit 20 Carol St Workshops
London NW1 0HT
T. +44.0.20.3290.3540
E. info@amarchitects.co.uk
W. amarchitects.co.uk



© Alexander Martin Architects Limited. DO NOT SCALE.
All drawings are to be read in conjunction with the relevant structural and services drawings. All dimensions to be checked on site by Contractor. Report any discrepancies to AMA prior to construction.

Revisions

Project	91 Regents Park Road, NW1 8UT
Project no	168
Client	Mr Z. Keshwani

Drawing title	GROUND FLOOR AS EXISTING		
Status	PLANNING		
Date	09.12.2021	Drawn	DJ
Checked			AM
Drawing no	168-E-101	Rev	-

