


Notes:
1.Do not scale from this drawing
2.All dimensions, levels, site boundaries
to be verified on site

NOT FOR CONSTRUCTION

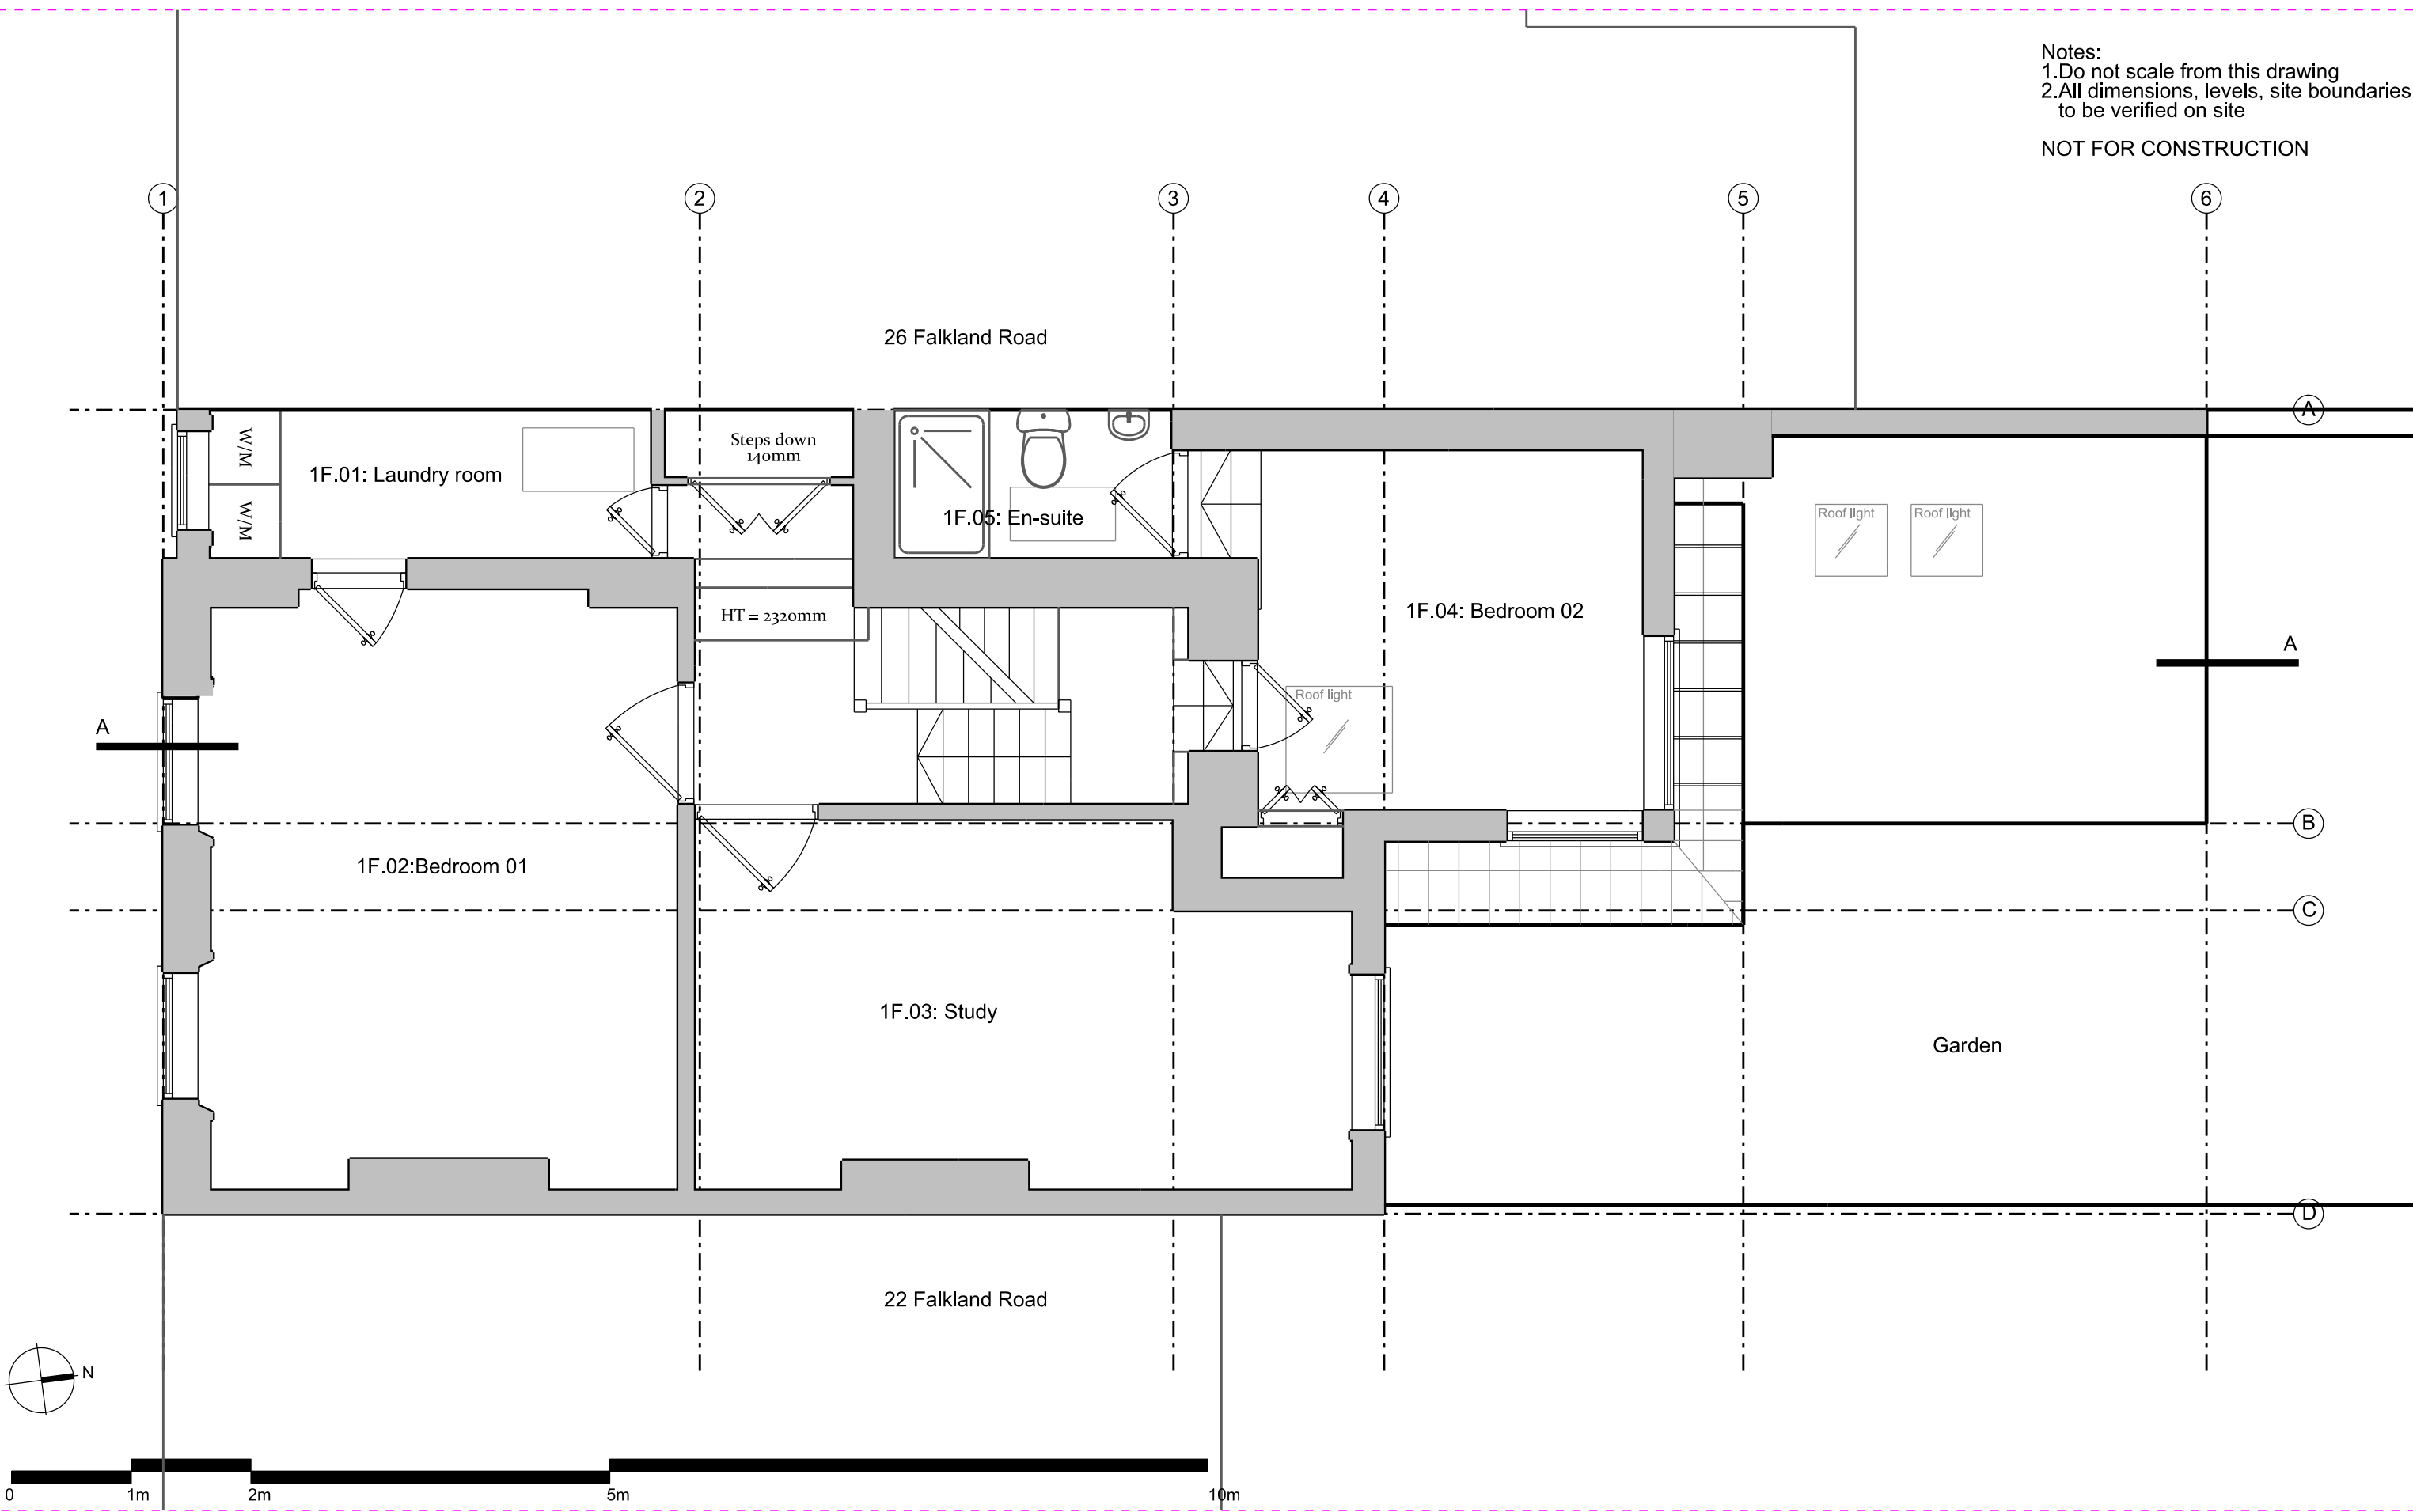

ka ap Studio ARCHITECTS 1 Savoy Mews, London, SW9 9AT mob: +447790992002 e-mail: studio@kaapstudio.com web: www.kaapstudio.com	project: Remodel of 24 Falkland Road, NW5 2PX drawing title: Existing First Floor	Drawing No: A2731- 0501			Issued	Date	Rev
		Revision: 03			For planning	10/01/22	03
		date	scale	size			
		10/01/22	1:50	A3			