


Notes:  
 1. Do not scale from this drawing  
 2. All dimensions, levels, site boundaries to be verified on site  
 NOT FOR CONSTRUCTION

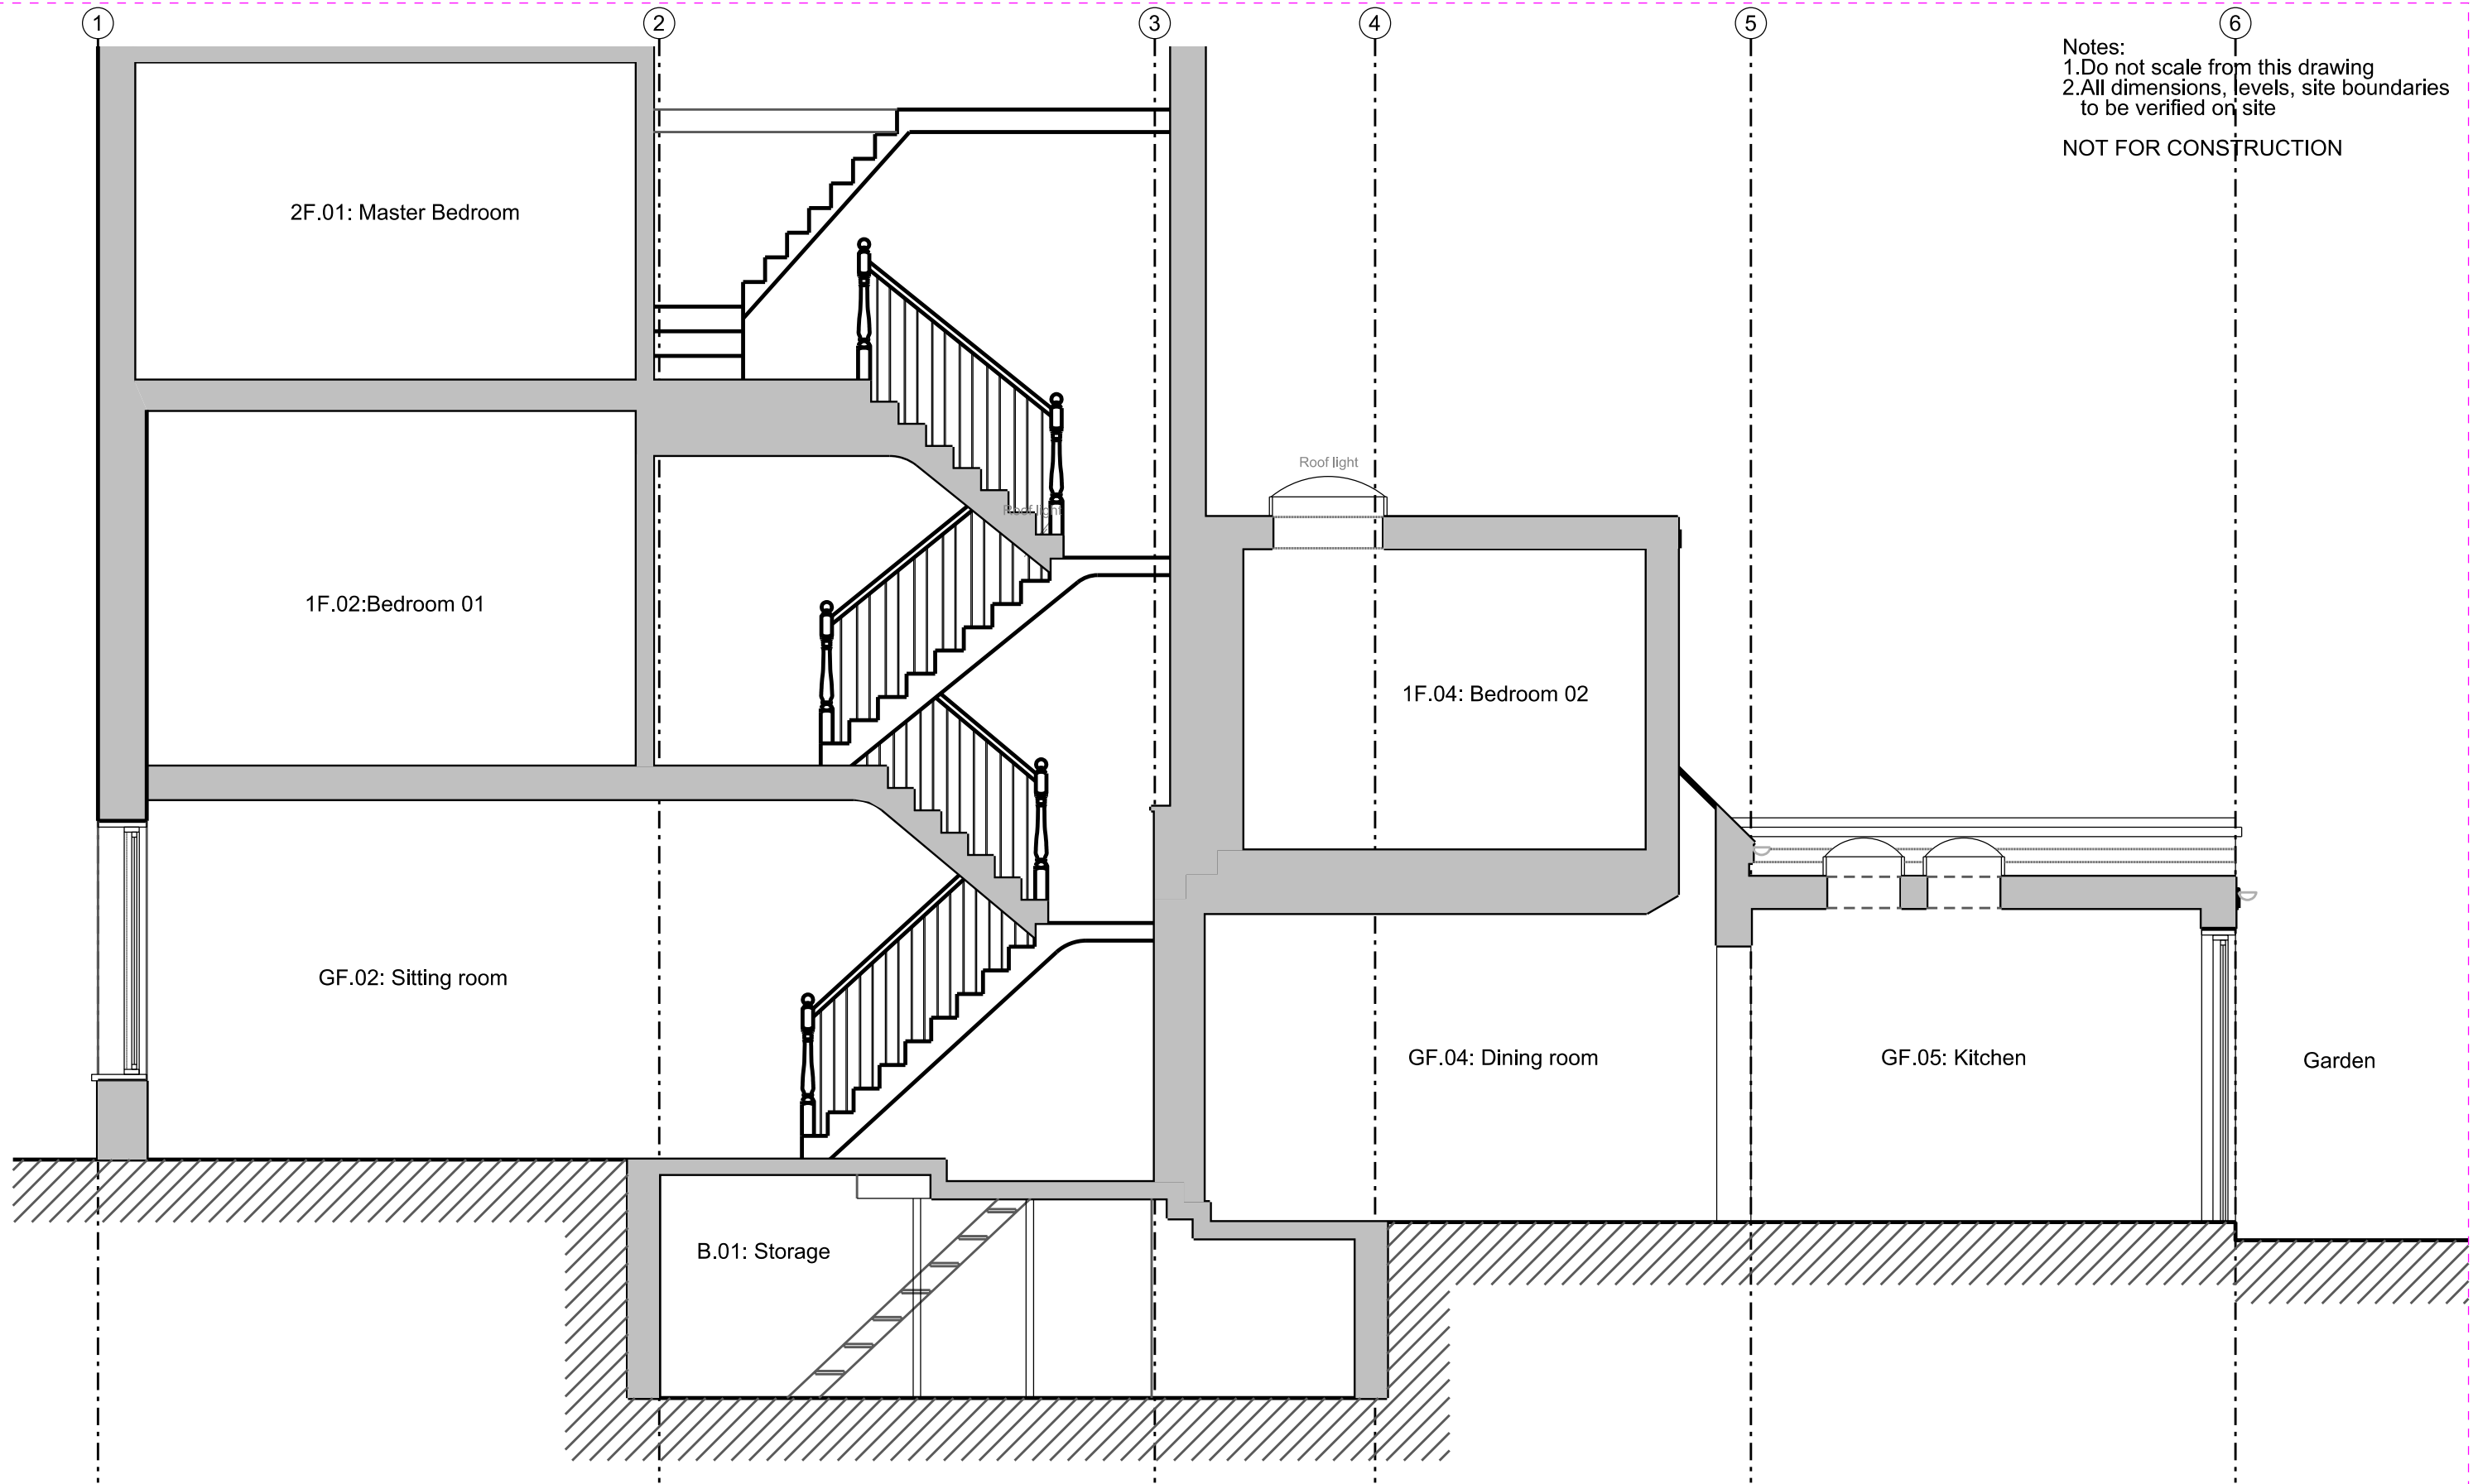

**kaap Studio**  
 ARCHITECTS  
 1 Savoy Mews, London, SW9 9AT  
 mob: +447790992002  
 e-mail: studio@kaapstudio.com  
 web: www.kaapstudio.com

project: **Remodel of 24 Falkland Road, NW5 2PX**  
 drawing title: Existing Section AA

Drawing No:	A2731- 0700		
Revision:	03		
date	scale	size	
<b>10/01/22</b>	<b>1:50</b>	<b>A3</b>	

Issued	Date	Rev
For planning	10/01/22	03