
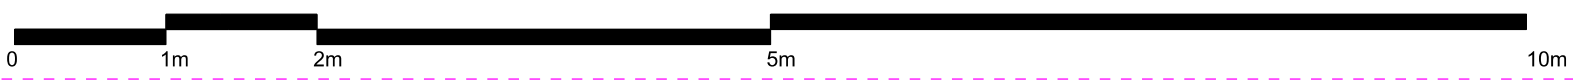


Notes:
 1. Do not scale from this drawing
 2. All dimensions, levels, site boundaries to be verified on site
 NOT FOR CONSTRUCTION

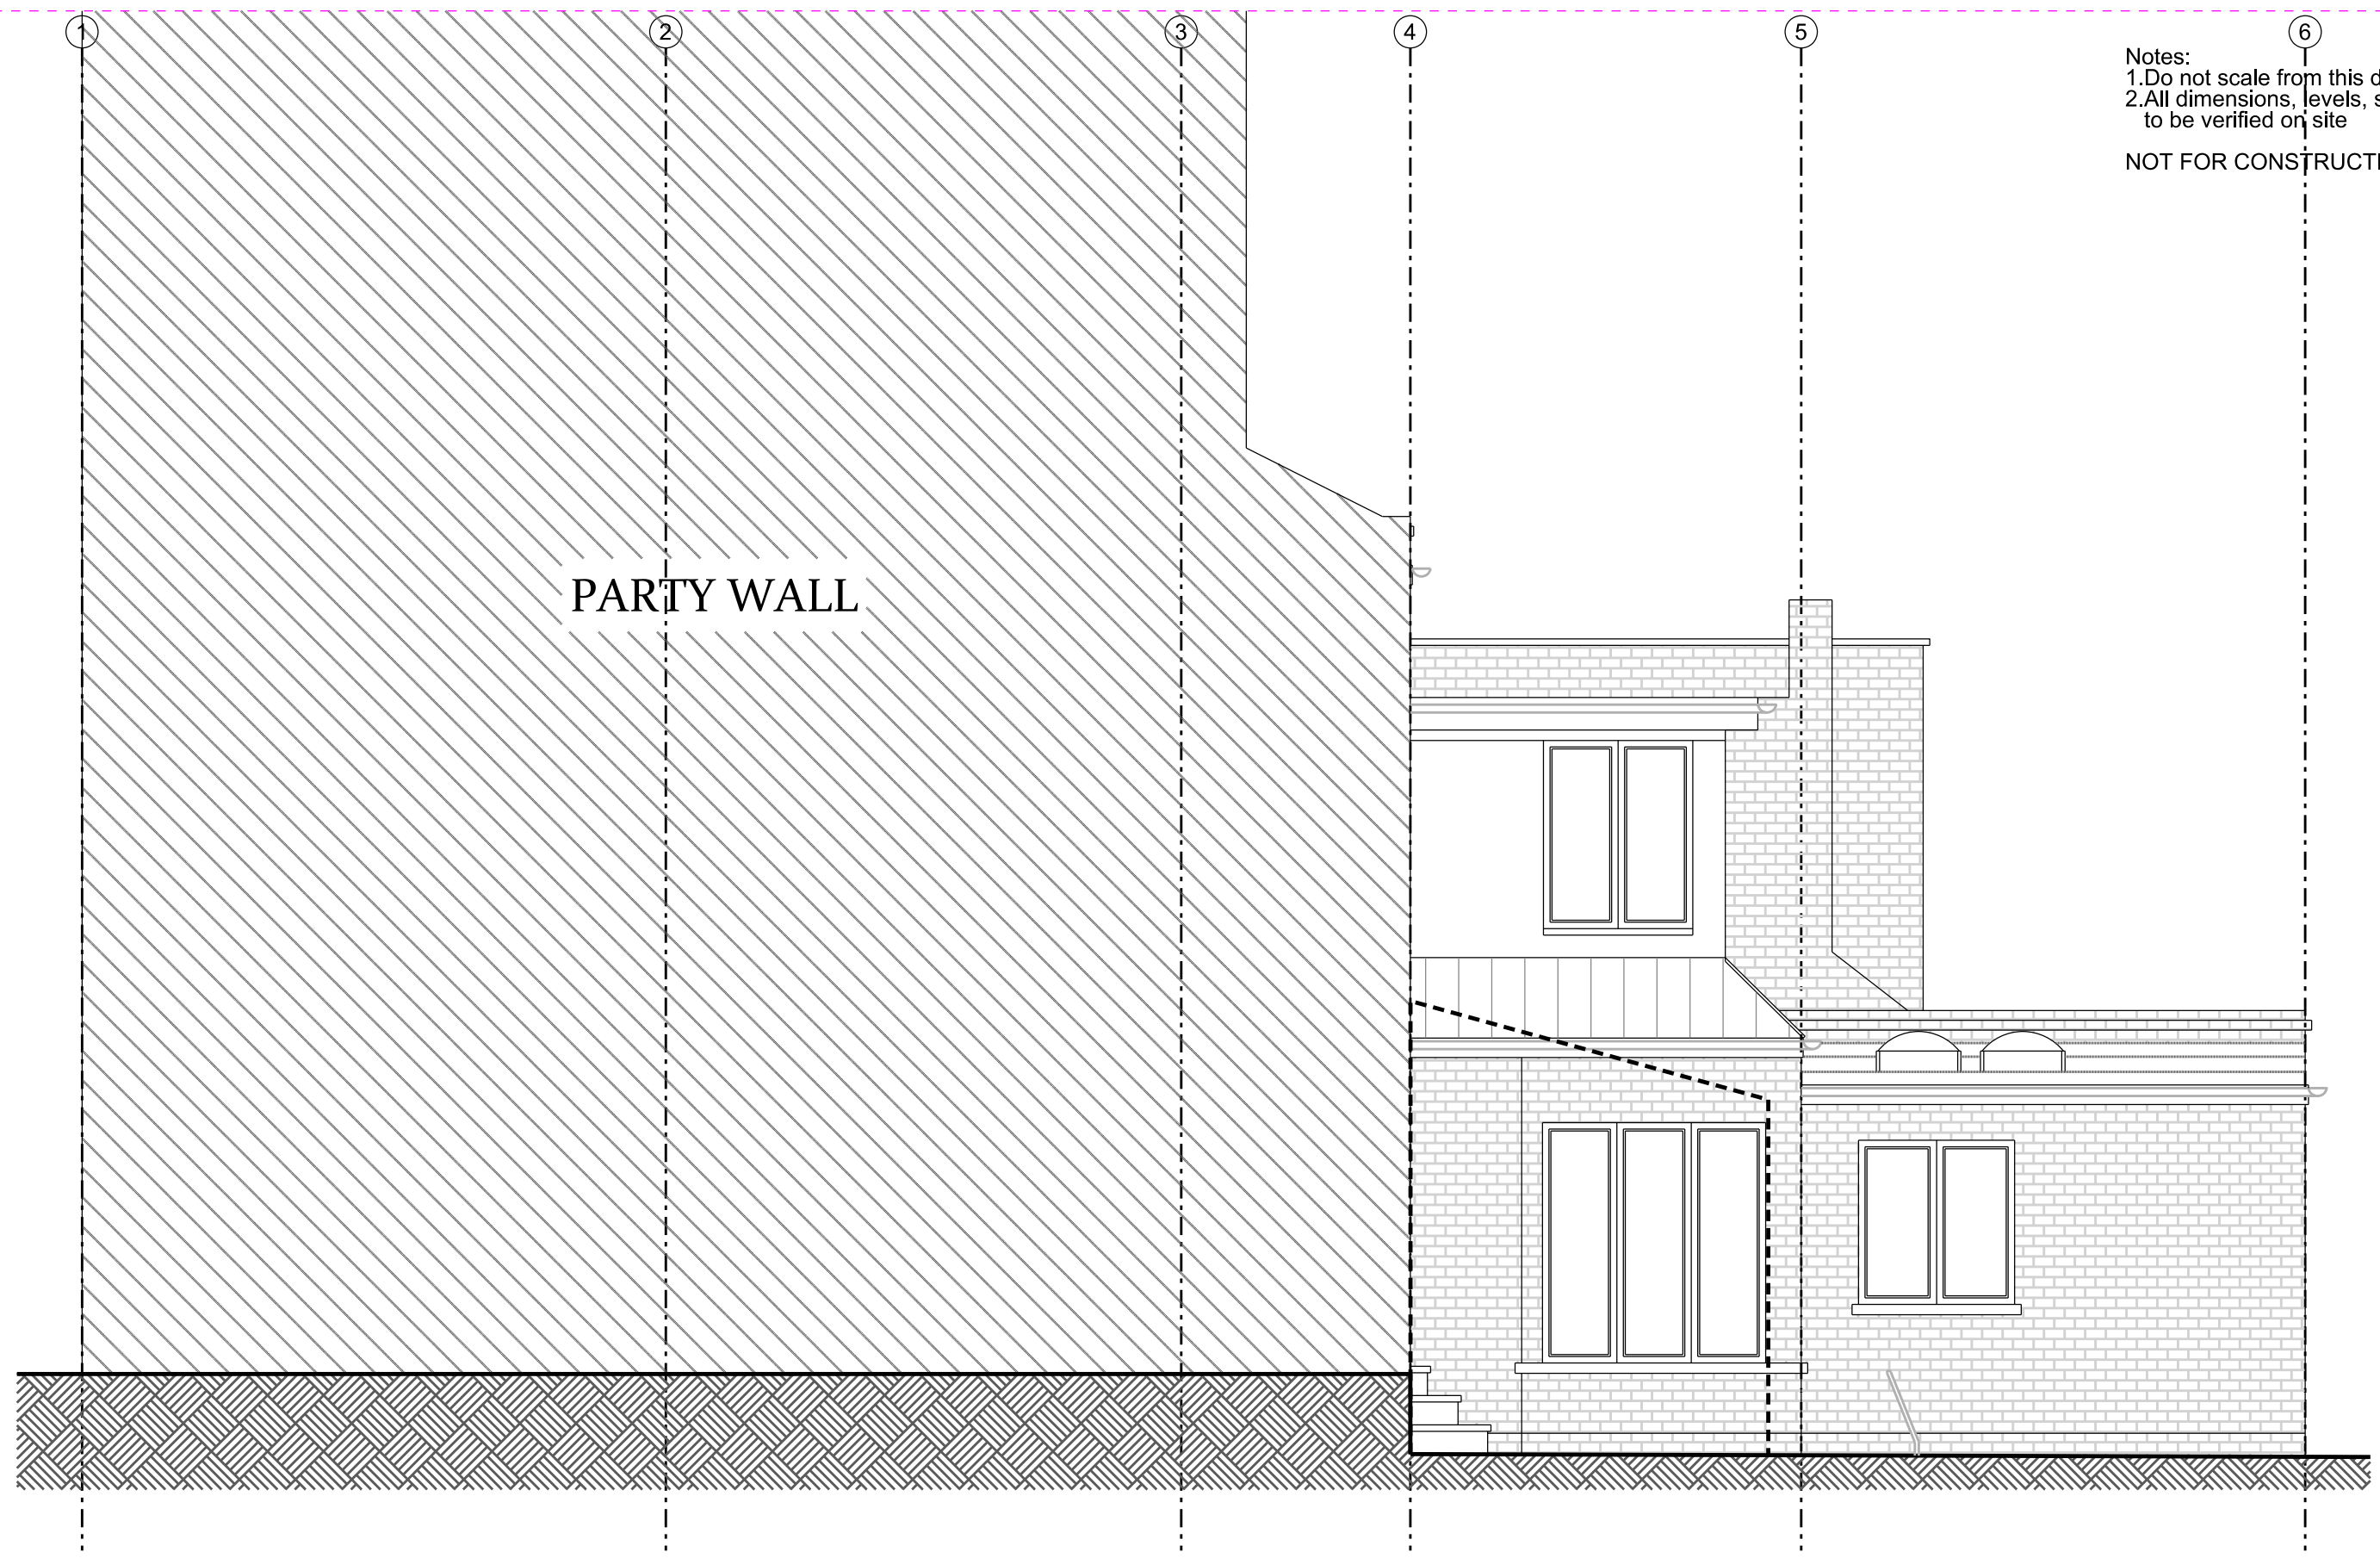

kaap Studio
 ARCHITECTS
 1 Savoy Mews, London, SW9 9AT
 mob: +447790992002
 e-mail: studio@kaapstudio.com
 web: www.kaapstudio.com

project: **Remodel of 24 Falkland Road, NW5 2PX**
 drawing title: Existing side elevation

| | | | |
|-----------------|-------------|-----------|--|
| Drawing No: | A2731- 0802 | | |
| Revision: | 03 | | |
| date | scale | size | |
| 10/01/22 | 1:50 | A3 | |

| | | |
|--------------|----------|-----|
| Issued | Date | Rev |
| For planning | 10/01/22 | 03 |