


Notes:
 1. Do not scale from this drawing
 2. All dimensions, levels, site boundaries to be verified on site

NOT FOR CONSTRUCTION

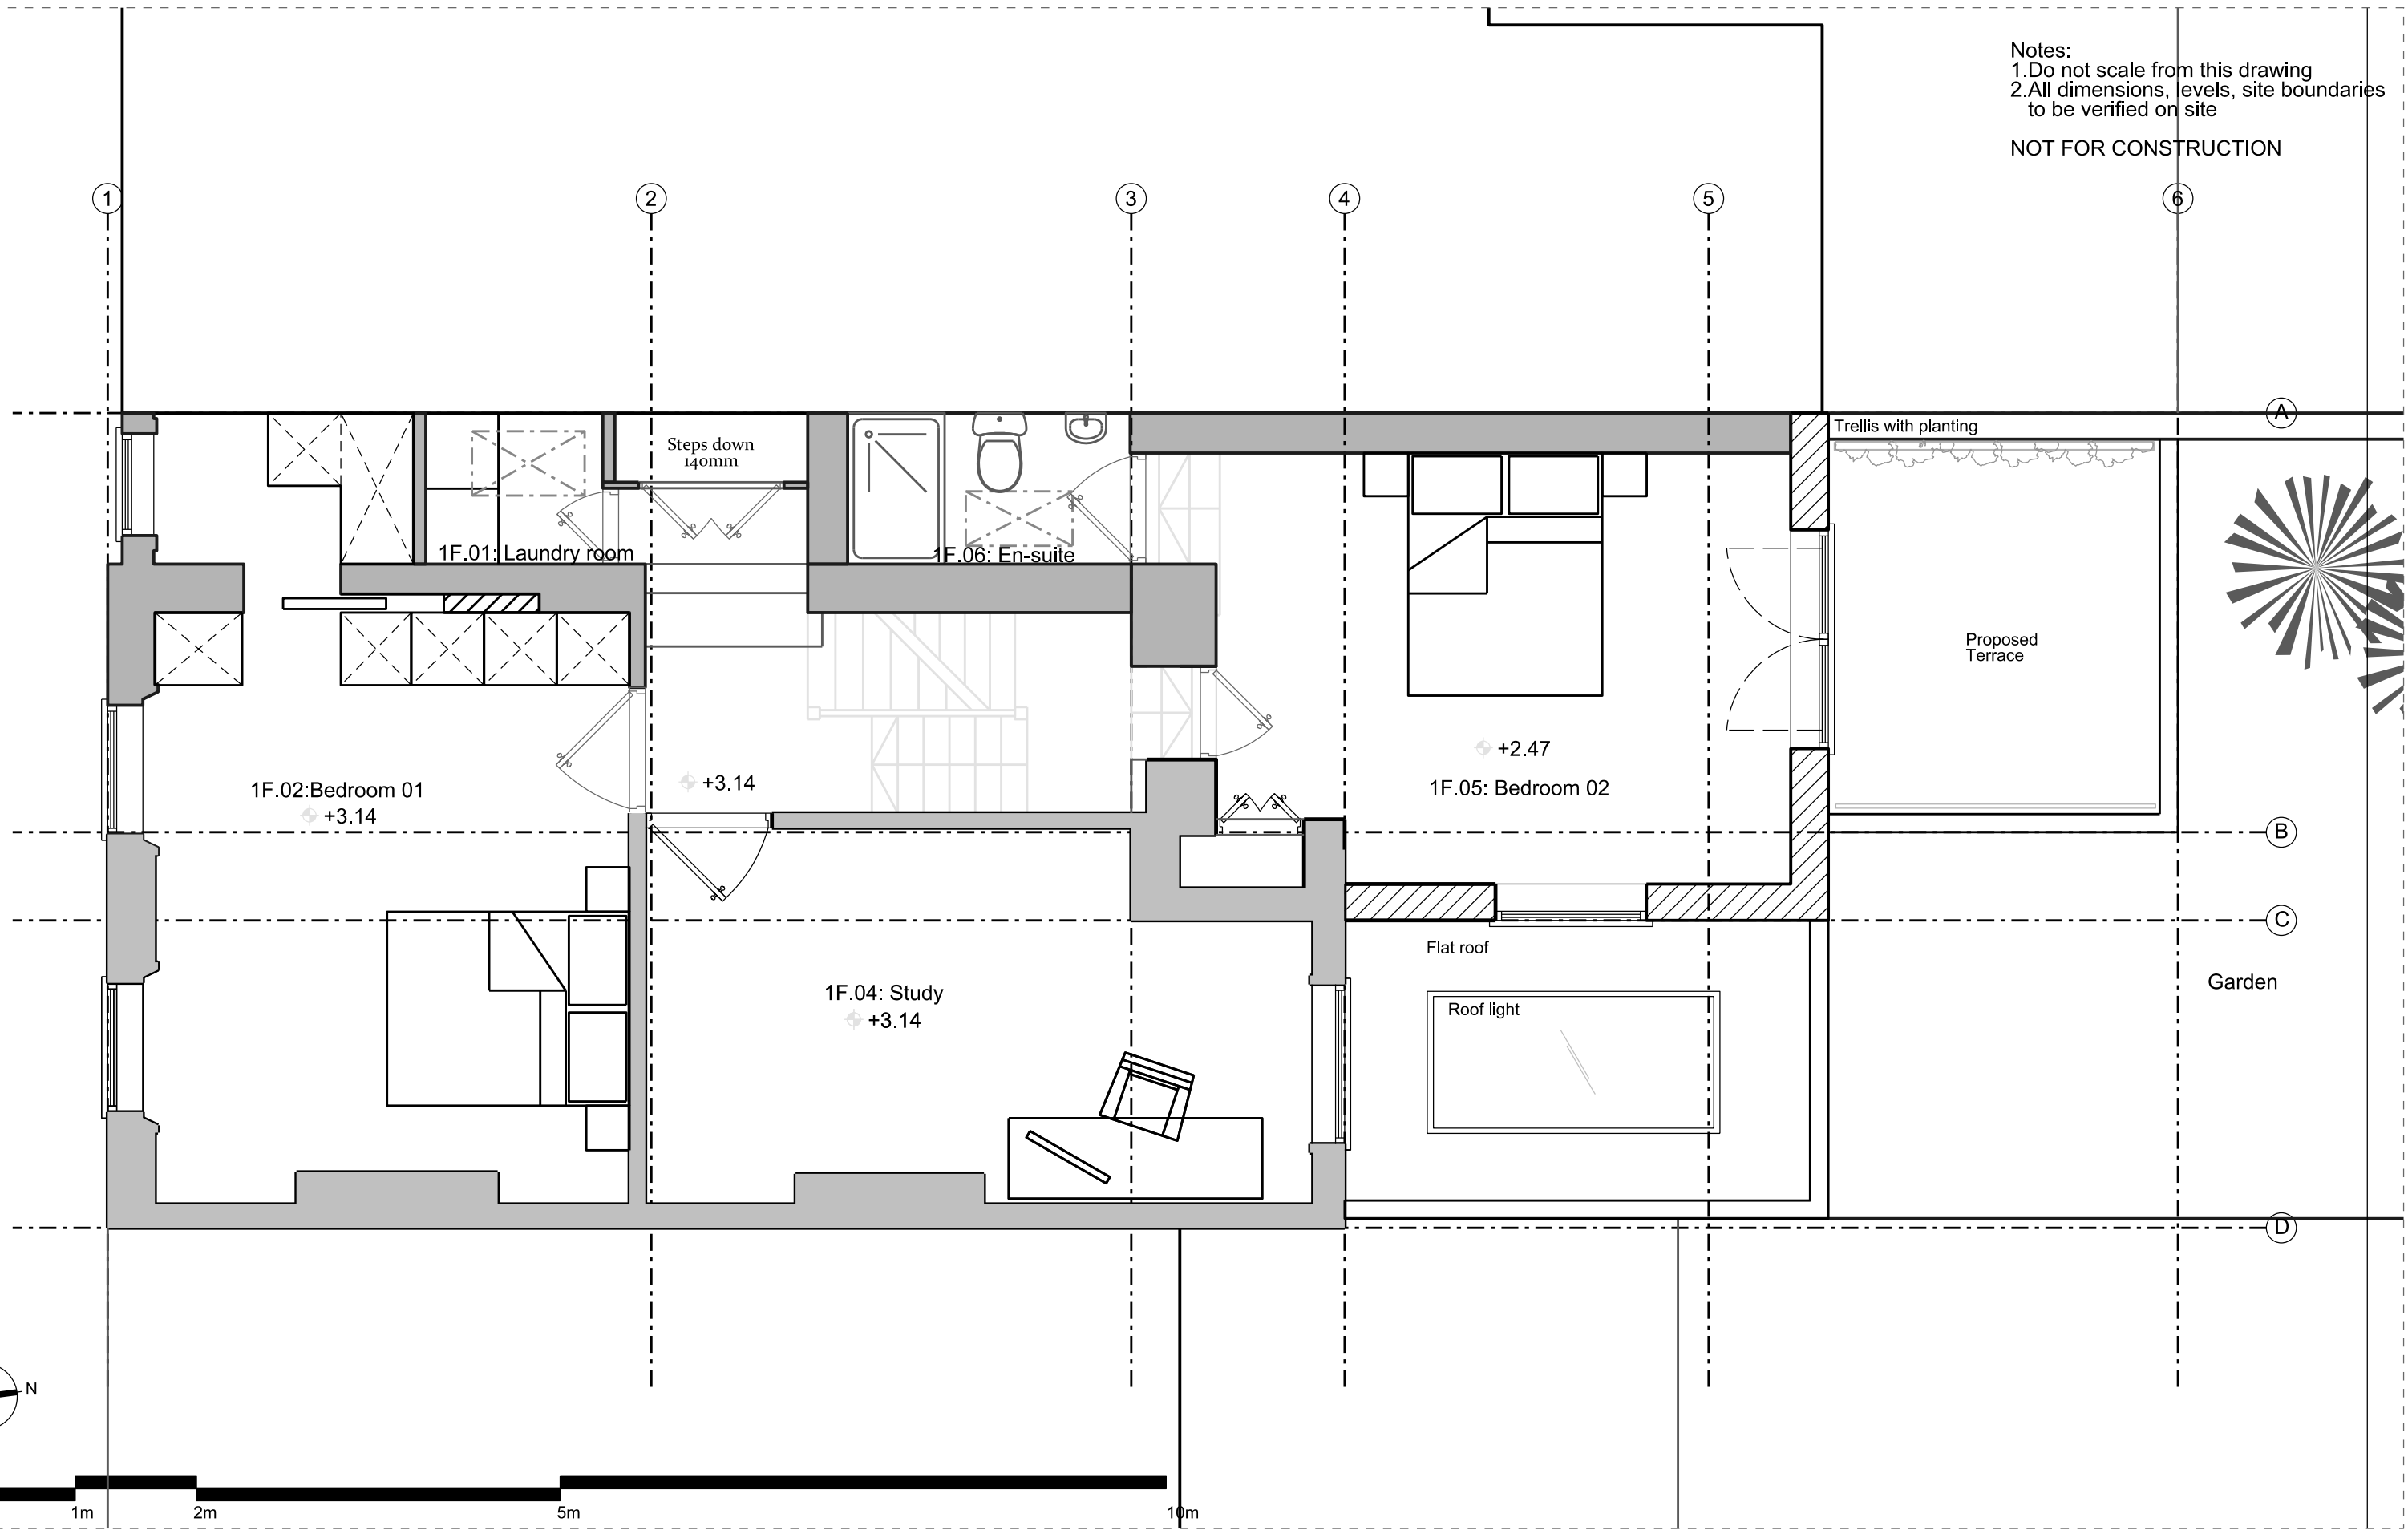

kaap Studio
 ARCHITECTS
 1 Savoy Mews, London, SW9 9AT
 mob: +447790992002
 e-mail: studio@kaapstudio.com
 web: www.kaapstudio.com

project: **Remodel of 24 Falkland Road, NW5 2PX**
 drawing title: Proposed First Floor

Drawing No:	A2731- 1501		
Revision:	04		
date	scale	size	
10/01/22	1:50	A3	

Issued	Date	Rev
For planning	10/01/22	04