




PLAN - GROUND FLOOR LEVEL Scale 1:10

PLAN - BASEMENT LEVEL Scale 1:10




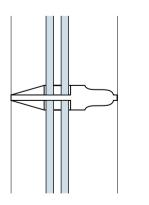

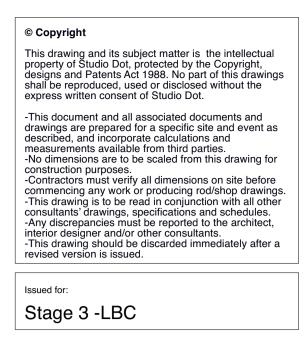

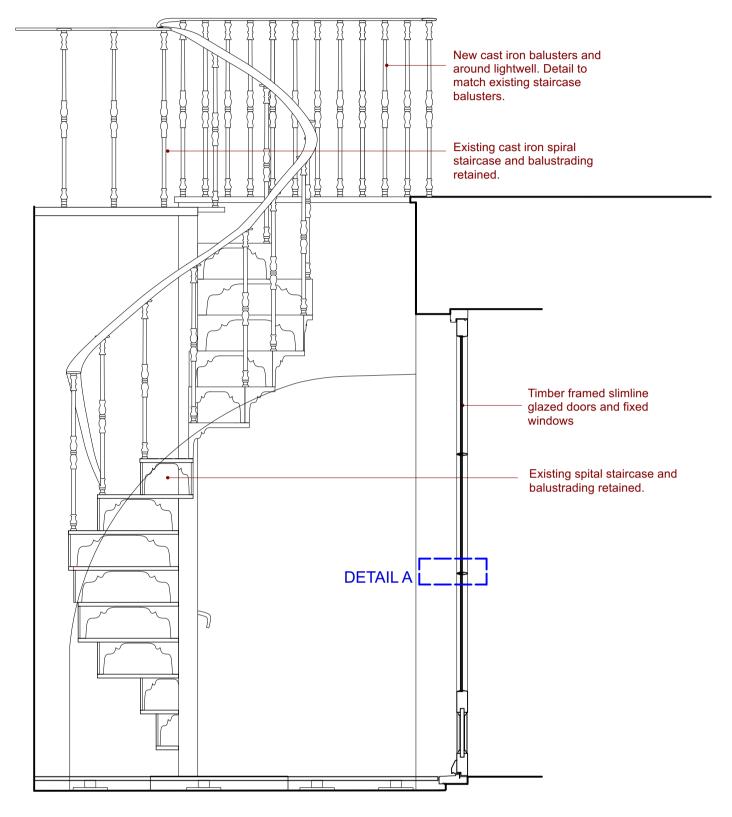

ELEVATION D Scale 1:10

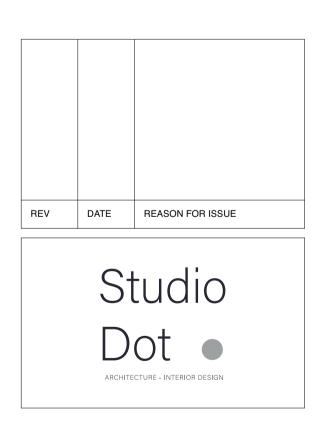

Project: 35 JOHN STREET WC1N 2AT			
		GLAZED WIND	OW AND DOOR
		DETAILS	
Drawn by:	Checked by:		
AK	AK		
Scale:	Drawing Number:		
1:10/1:1 @ A1	1007 - 519		
1:10/1:1 @ A1 Date:	1007 - 519 Revision:		