


EEW2 Existing Retaining Wall . Elevation Yard Side
1:50

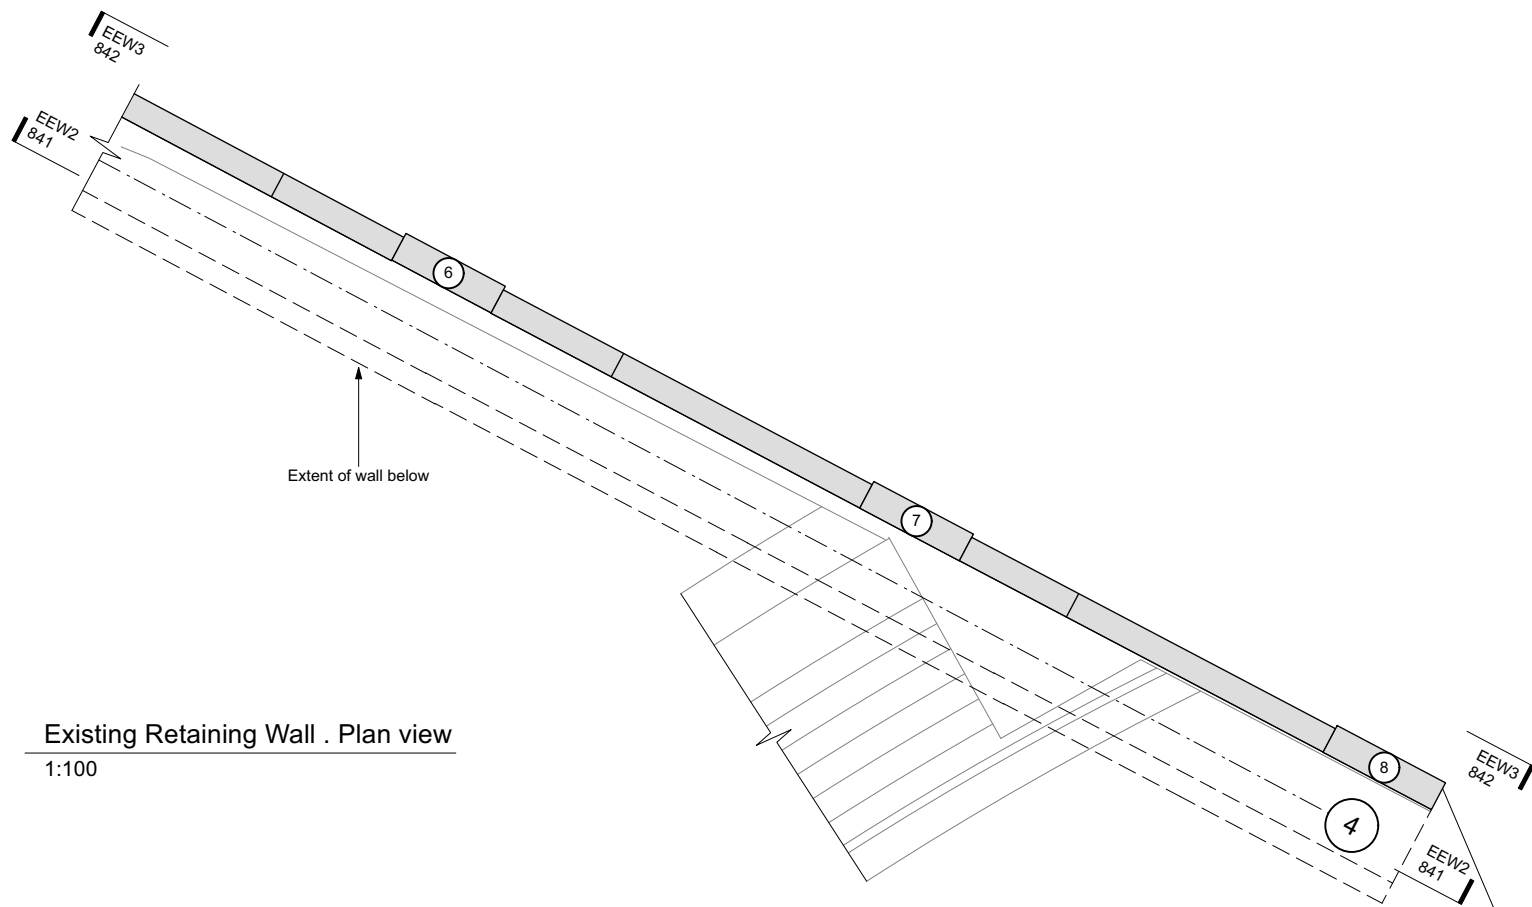

Existing Retaining Wall . Plan view
1:100

Momentum Consulting Engineers Ltd. have a quality management system accredited under BS EN ISO 9001 Certificate No. GB2005208

This drawing has been prepared for the sole benefit of the client named below. The liability of Momentum, its directors and employees in respect to this information will not extend to any other project.

This drawing shall not be reproduced in any form without prior permission being granted.

This drawing is to be read in conjunction with all other relevant contract documents and other consultants information.

Do not scale from this drawing. Responsibility is not accepted for errors made by others when scaling from this drawing.

The dimensional accuracy of the digital data contained within this drawing may not be a true representation of the actual dimensional setting out. Responsibility is not accepted for errors made by others when using digital data from this drawing.

Work only to figured dimensions.

Unless indicated otherwise all levels are in metres and all dimensions are in millimetres. All levels and dimensions should be checked on site by the persons carrying out the work and any discrepancies notified to Momentum before proceeding with relevant works.

Where information on this drawing is not clear please contact us.

Setting out is the responsibility of the Architect. The Contractor must check any setting out given on Momentum drawings with the Architect before proceeding with associated works.

NOT FOR CONSTRUCTION

00	19.10.21	CC
Rev	Date	By
Work Stage - ACE / (RIBA)		
Stage 5		
Reason For Issue		
Information		

Project Title	
The Roundhouse	
Camden	
London	
Campus Development	
Client	The Roundhouse
Architect	Reed Watts

Drawing Title	
Existing Retaining Wall	
Plan View and Elevations	
Crack Repairs	
Sheet 2	
Date	Oct' 2021
Scale at A3	1:50 ; 1:100

Drawn by	CC
Checked by	HS

MOMENTUM		
structural engineers		
01225 444194	Bath	London
www.momentumengineering.com		
Project No.	Drawing Ref.	Revision
2796	841	00