


Notes

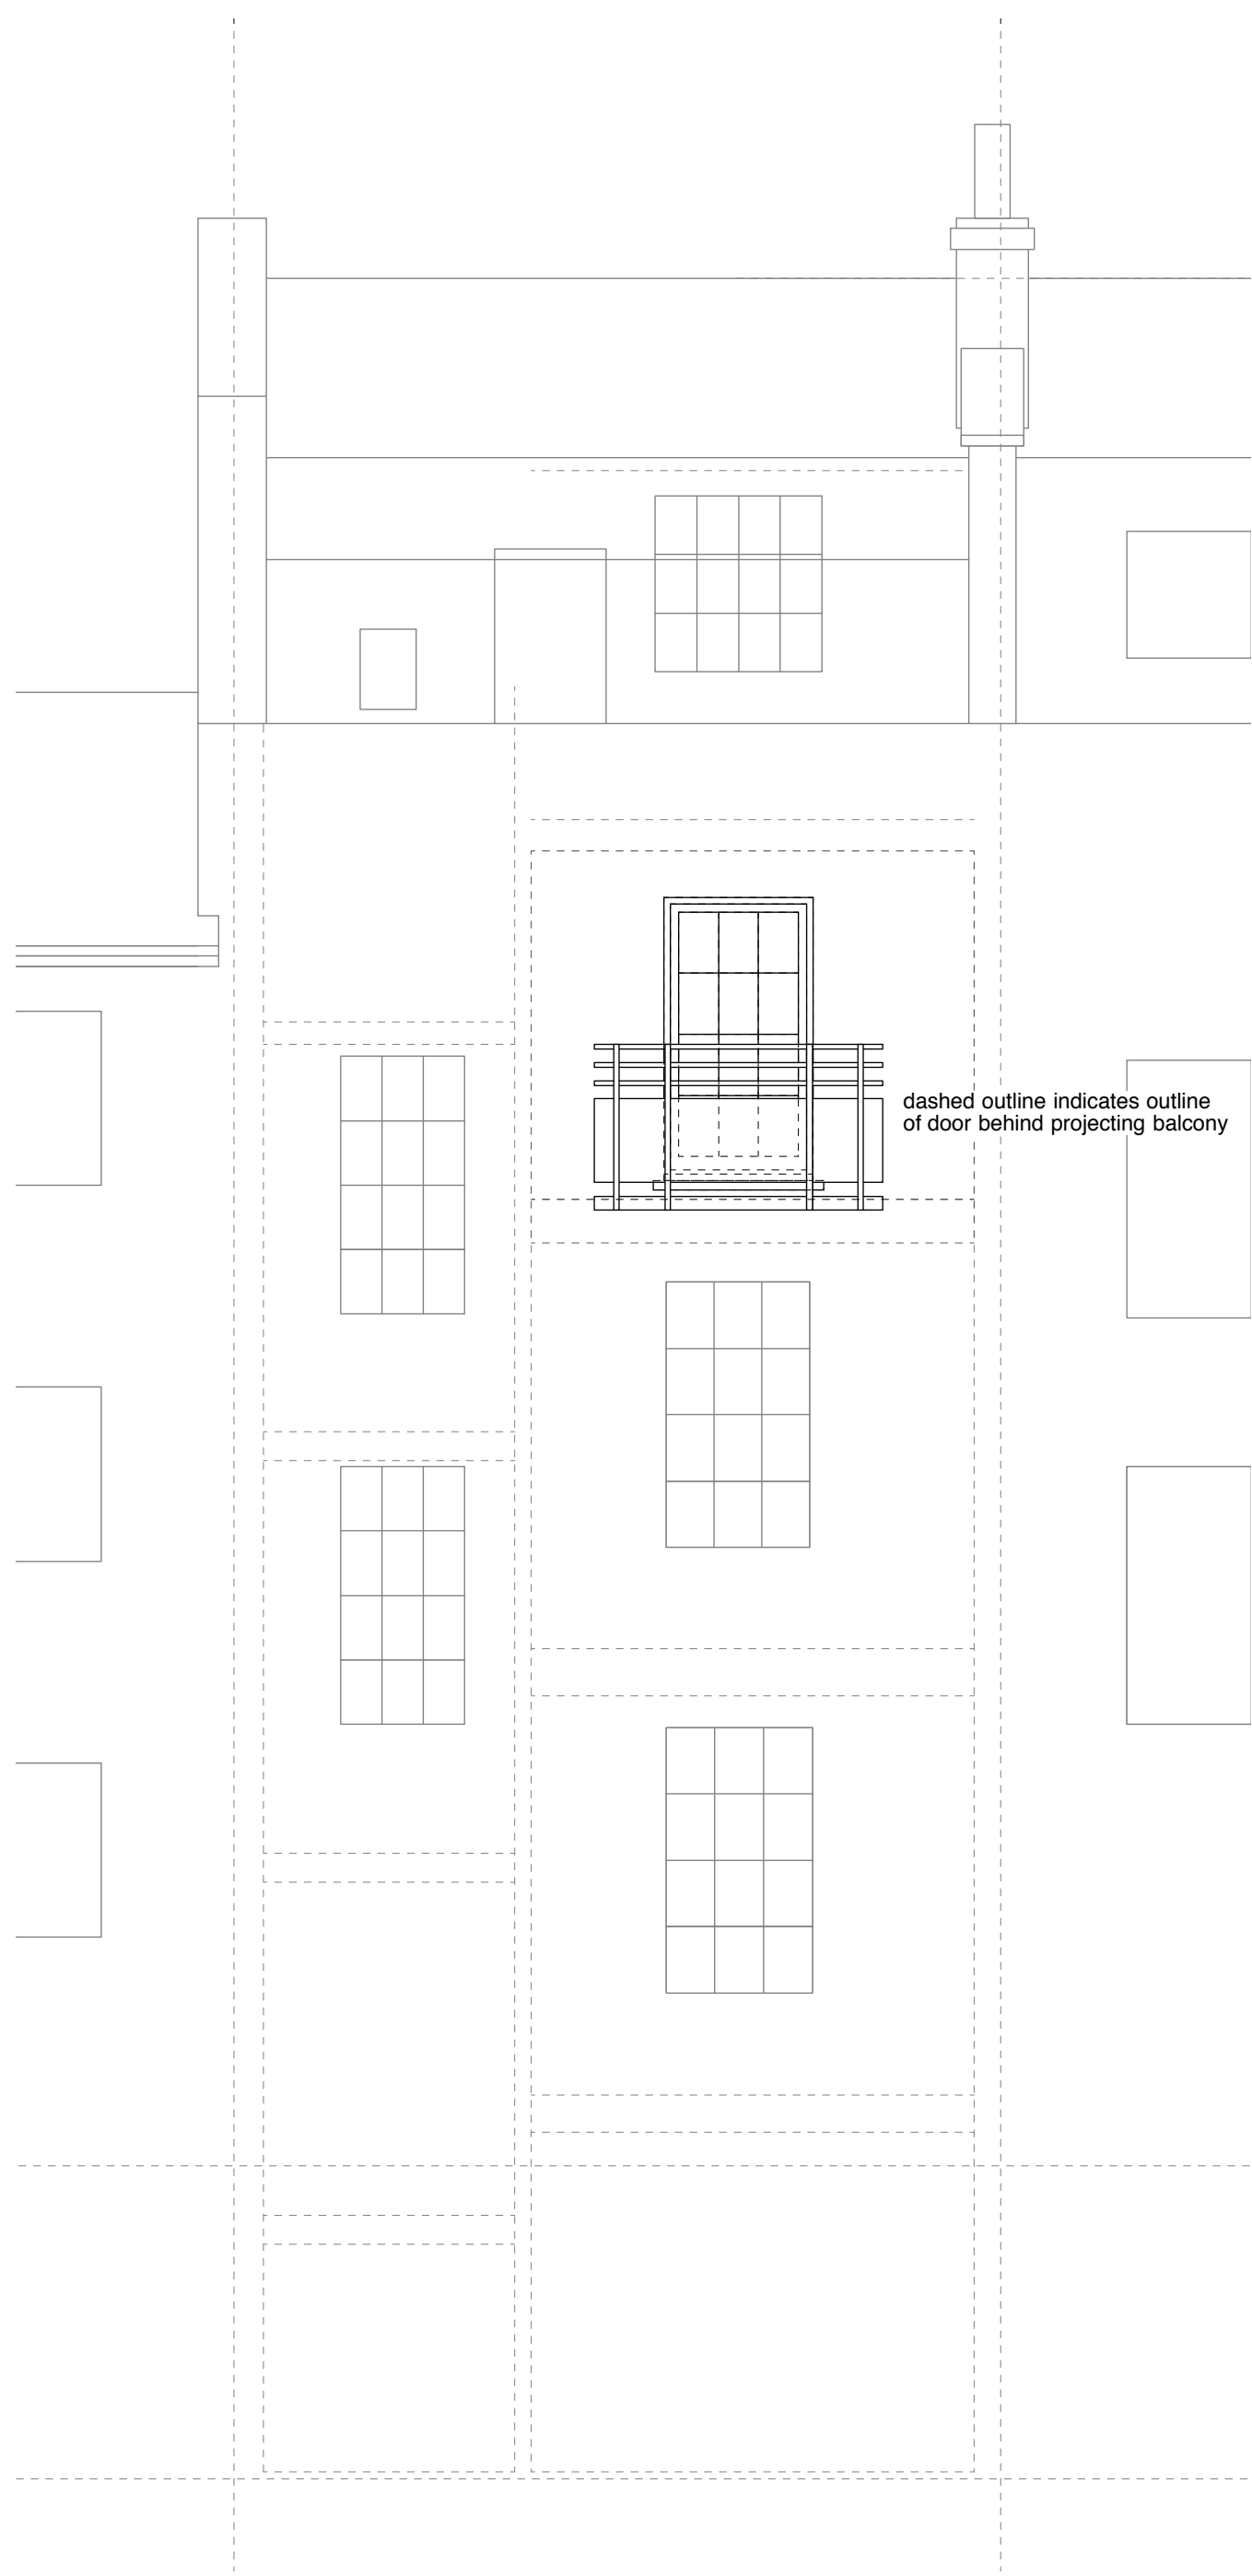

dashed outline indicates outline  
of door behind projecting balcony

Revisions

# 4orm

1-5 Offord Street London N1 1DH

studio@4orm.co.uk  
www.4orm.co.uk


Project  
Flat 4, 26 Mornington Terrace  
Camden NW1 7RS

Drawing Title  
existing elevation  
Rear (East)


Drawing Status  
planning

Date Scale @ A3 Drawn  
january 22 1:50

Drawing Number  
**415-26 NW17RS-X.10**

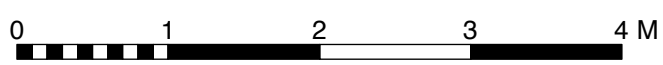

Notes

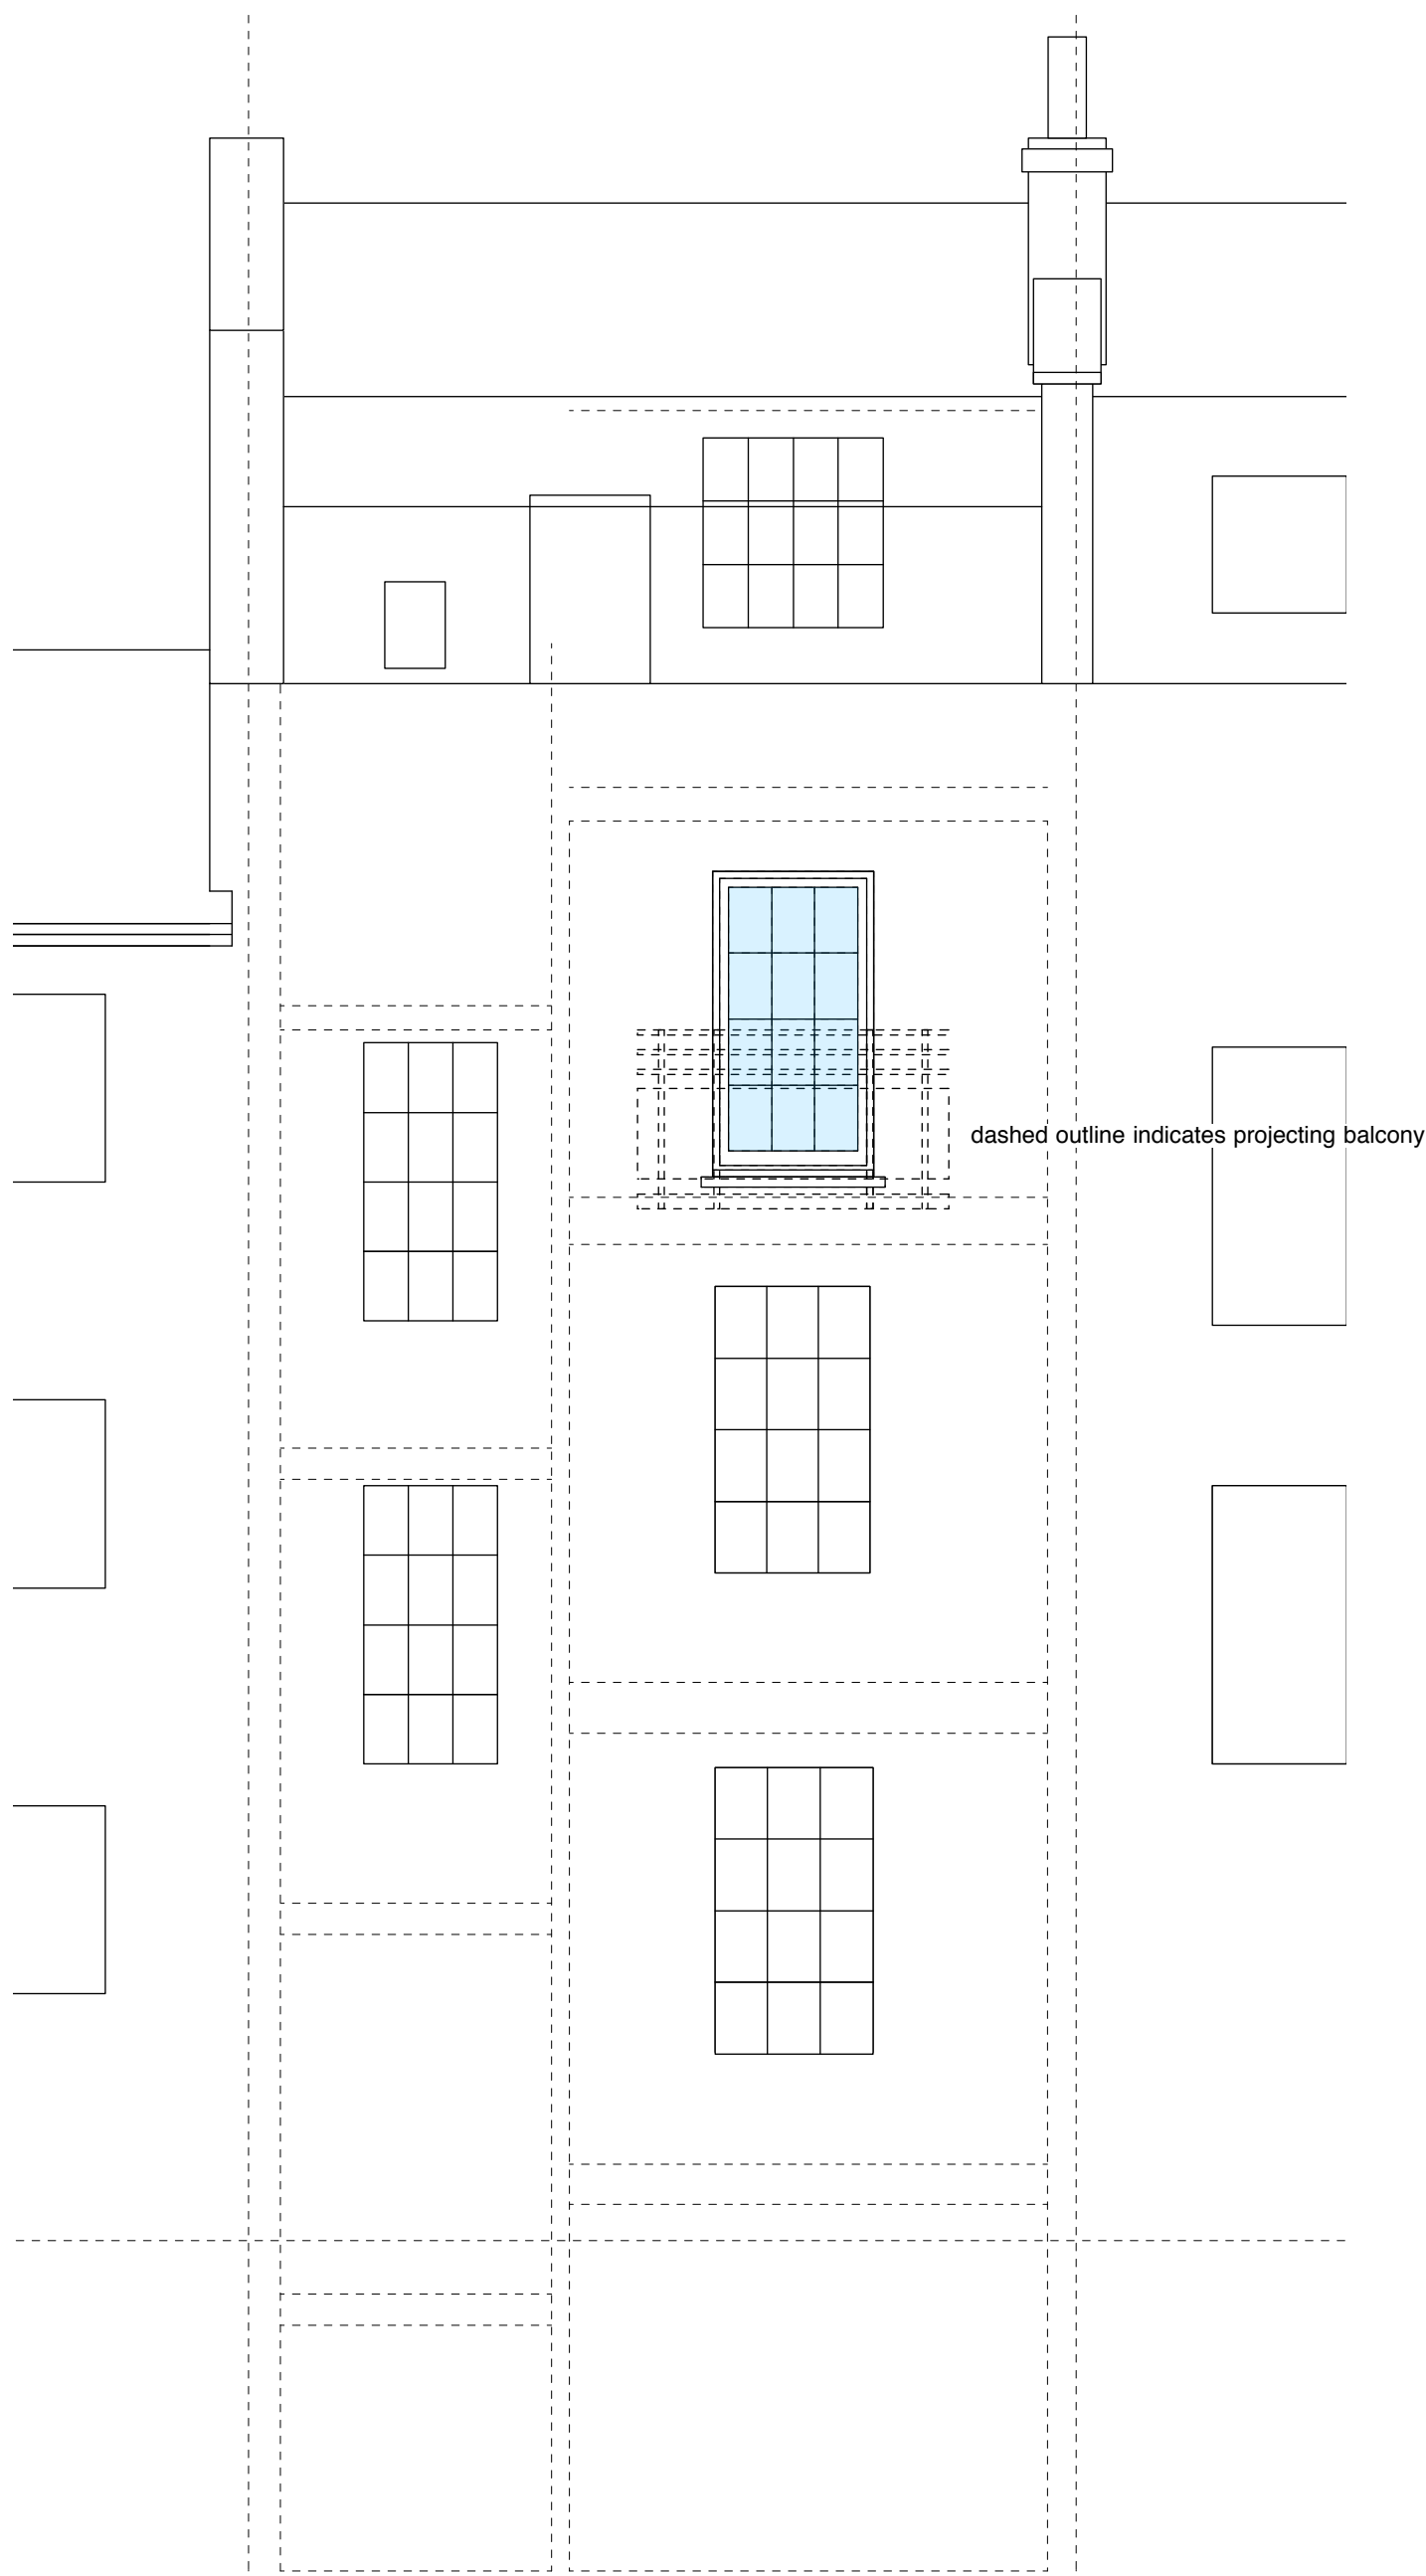

dashed outline indicates projecting balcony

Revisions

# 4orm

1-5 Offord Street London N1 1DH

studio@4orm.co.uk  
www.4orm.co.uk


Project  
Flat 4, 26 Morningson Terrace  
Camden NW1 7RS

Drawing Title  
proposed elevation  
Rear (East)

Drawing Status  
planning

Date Scale @ A3 Drawn  
january 22 1:50

Drawing Number  
**415-26 NW17RS-P.10**

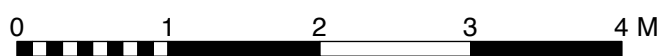


Drawing prepared for planning only  
not for detail construction.

Dimensions are to be verified on site  
prior to procurement & construction.


Notes

25x44mm ovolo & fillet glazing  
bars to match existing


putty fronted single glazing

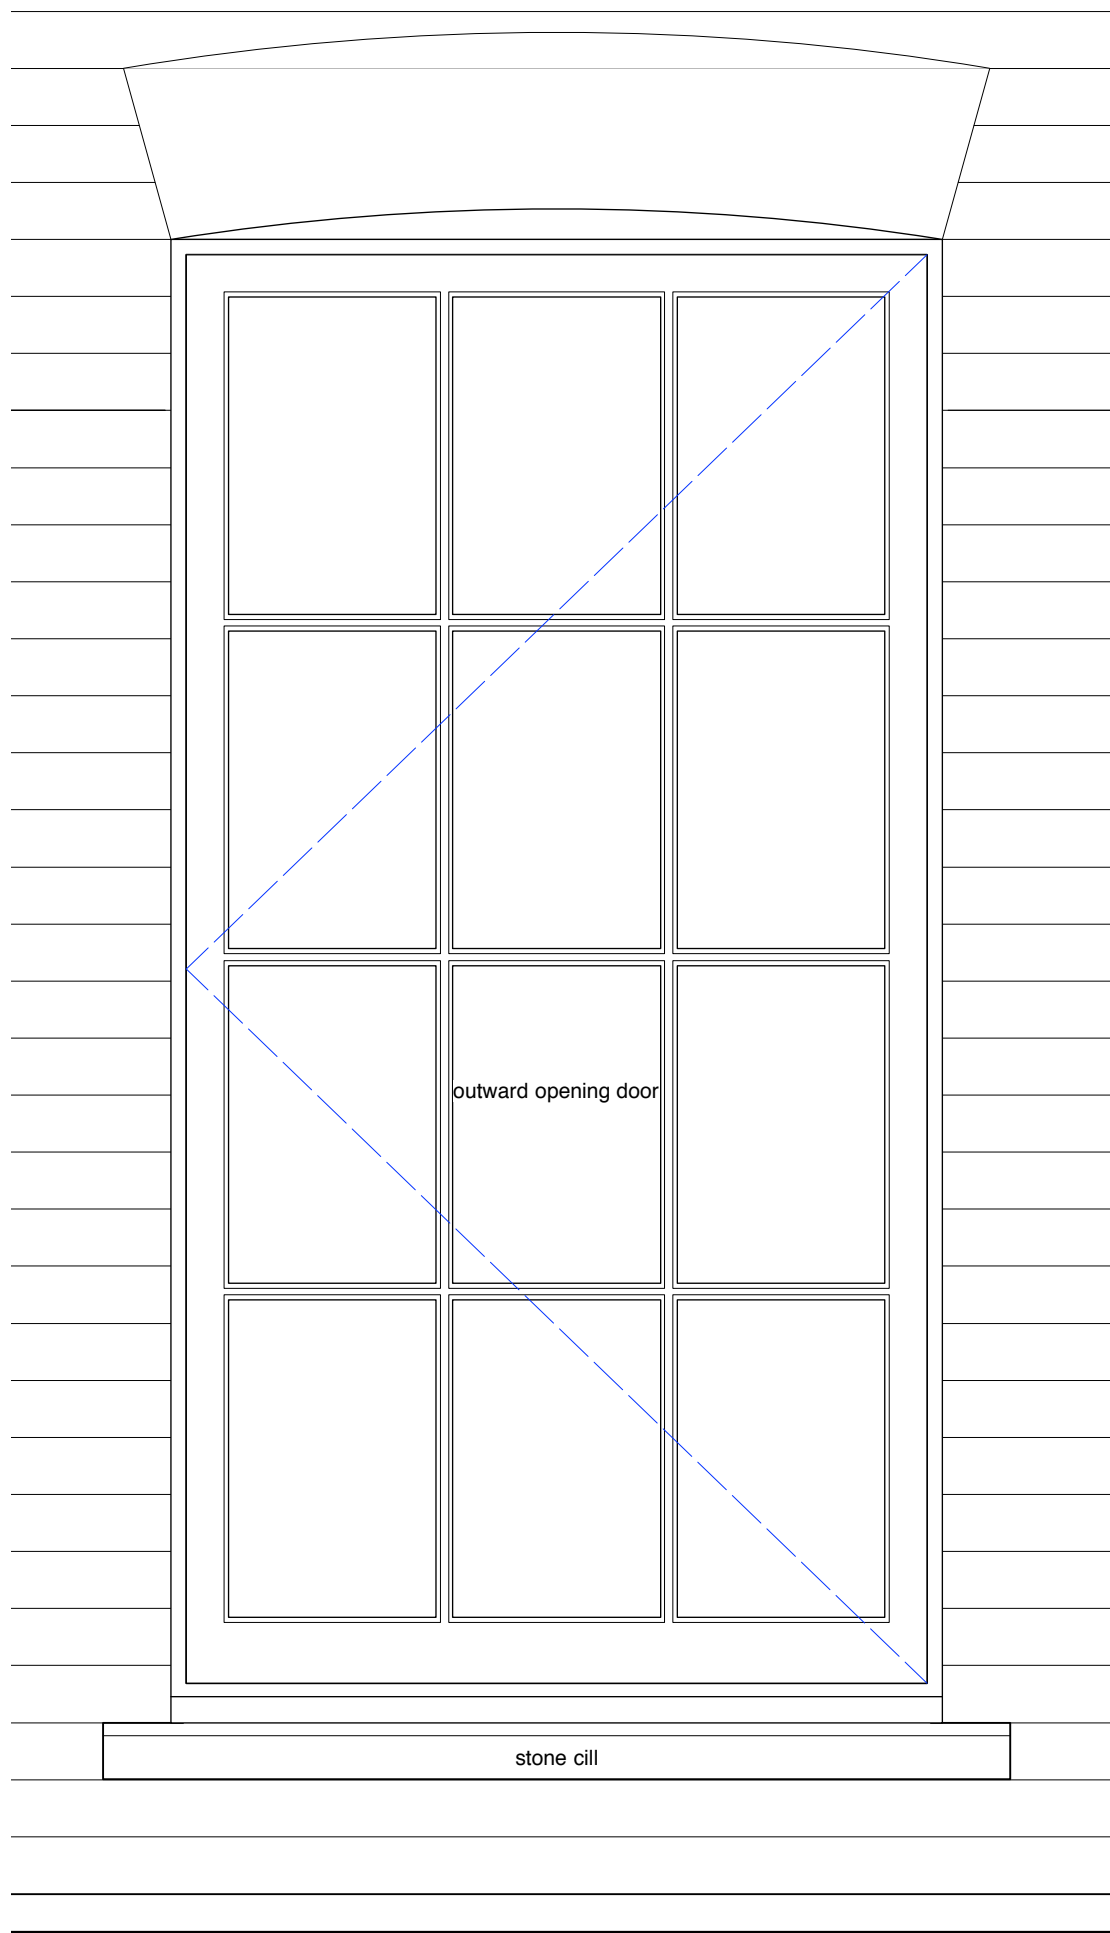

Elevation

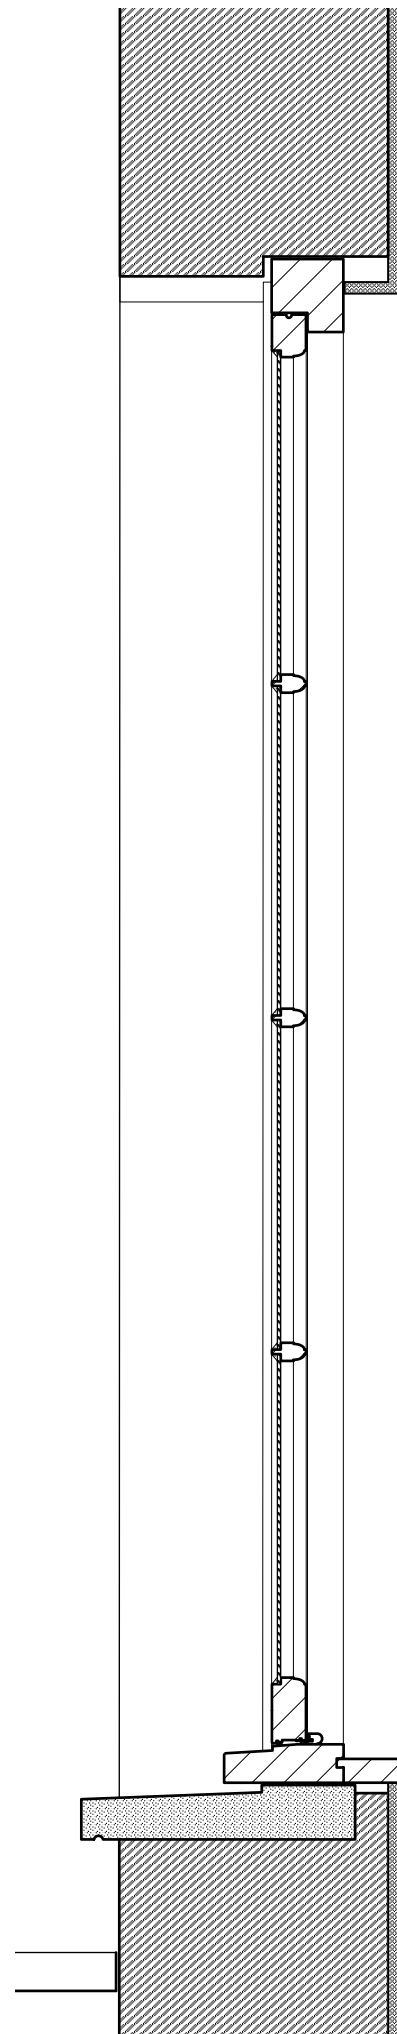

Vertical Section

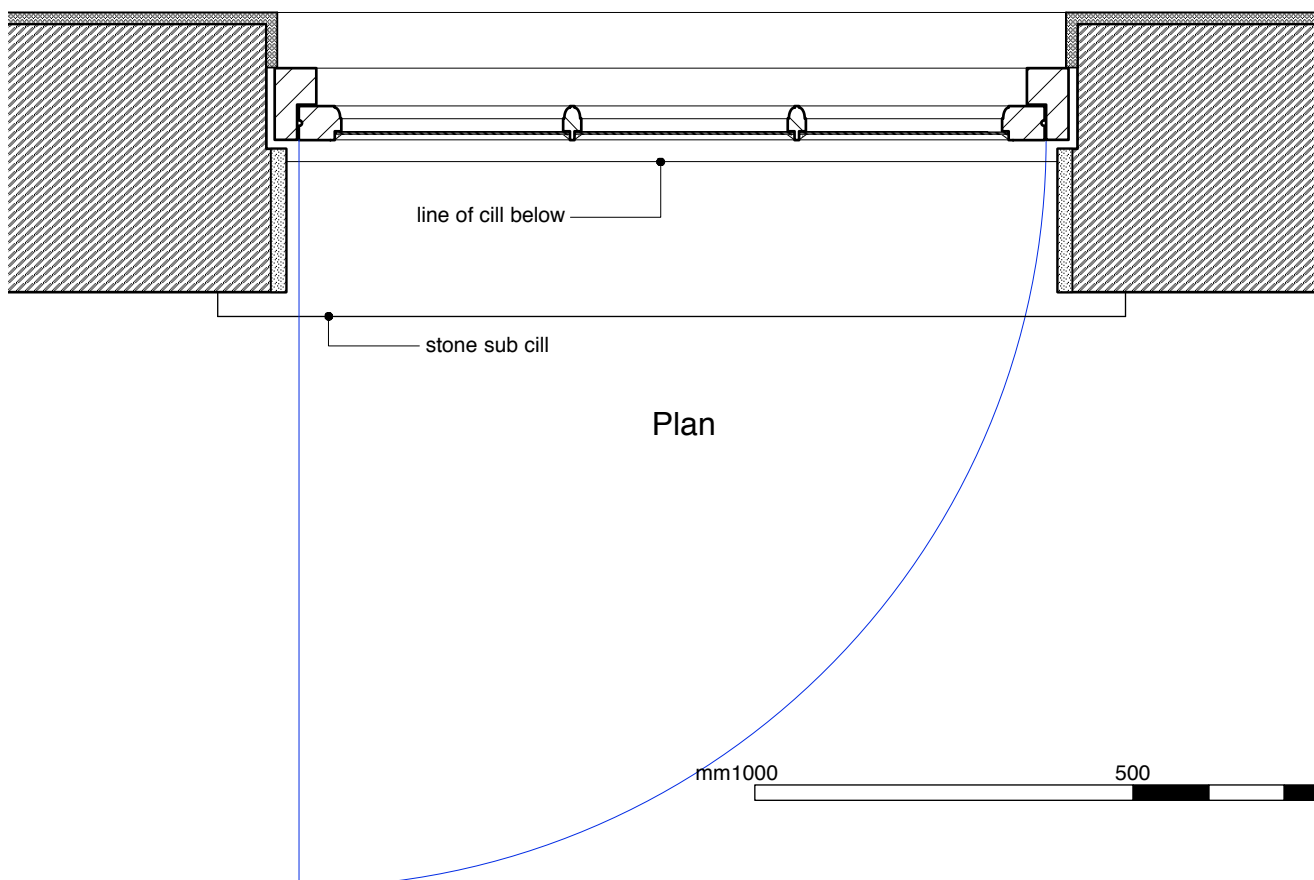

Plan

Revisions

**4orm**

1-5 Offord Street London N1 1DH

studio@4orm.co.uk  
www.4orm.co.uk

Project  
Flat 4, 26 Mornington Terrace  
Camden NW1 7RS

Drawing Title  
Proposed  
door detail

Drawing Status  
planning

Date Scale @ A3 Drawn  
january 22 1:10

Drawing Number  
**415-26 NW17RS-A.10**