




NOTES:

1. This drawing is prepared solely for design and planning submission purposes. It is not intended or suitable for either Building Regulations or Construction purposes and should not be used for such.
2. All dimensions must be checked and any discrepancies checked with architect prior to manufacture, fabrication and/or installation.
3. All works to be carried out in accordance with British Standards, EU Regulations, Codes of Practice and all statutory obligations.

A 02.11.21 amended to show greater detail

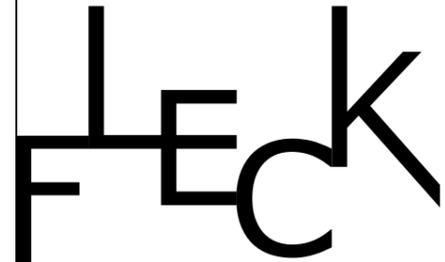

24 Godwin Road, London E7 0LE
T: 07814734654 E: info@fleckarchitecture.com

CLIENT: _____

E.R.E. LLP

PROJECT: _____

523 Finchley Road

STATUS: _____

PLANNING

DRAWING: _____

Existing front (NE) elevation

DRAWN BY: _____ DATE: _____

C F 0 1 0 8 2 0


SCALE: _____

1 : 1 0 0 @ A 3

DRAWING NUMBER: _____ REV _____

1 1 4 2 P 1 1 0 A




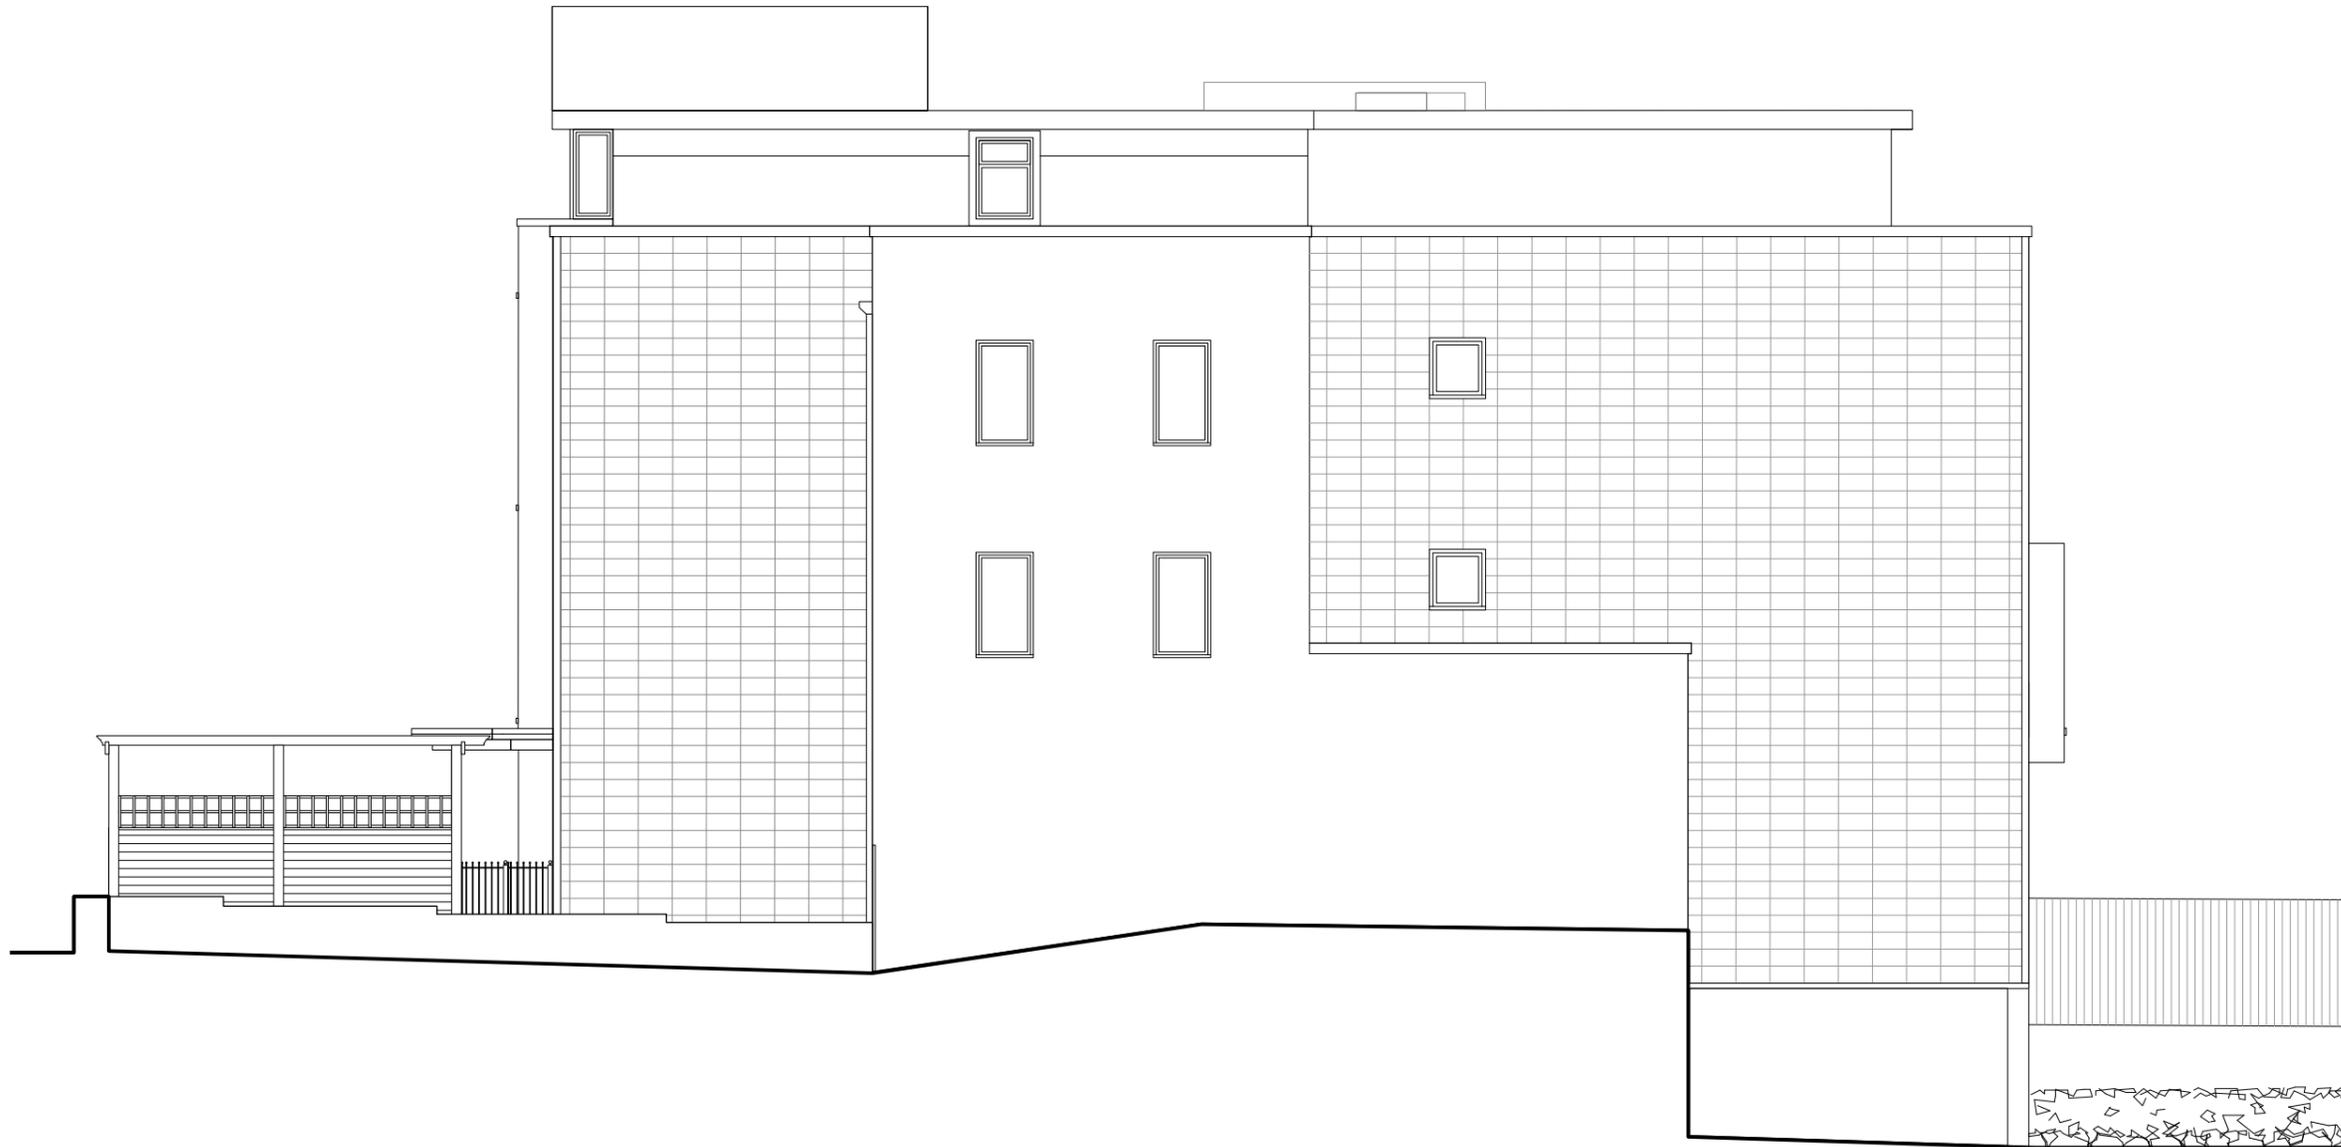

NOTES:

1. This drawing is prepared solely for design and planning submission purposes. It is not intended or suitable for either Building Regulations or Construction purposes and should not be used for such.
2. All dimensions must be checked and any discrepancies checked with architect prior to manufacture, fabrication and/or installation.
3. All works to be carried out in accordance with British Standards, EU Regulations, Codes of Practice and all statutory obligations.

A 02.11.21 amended to show greater detail

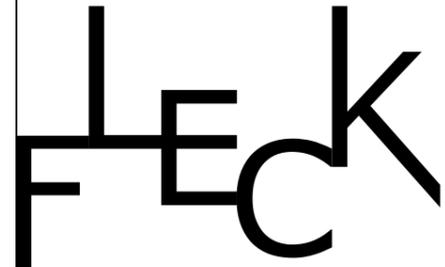

24 Godwin Road, London E7 0LE
T: 07814734654 E: info@fleckarchitecture.com

CLIENT: _____

E.R.E. LLP

PROJECT: _____

523 Finchley Road

STATUS: _____

PLANNING

DRAWING: _____

Existing side (NW) elevation

DRAWN BY: _____ DATE: _____

C	F	0	1	0	8	2	0
---	---	---	---	---	---	---	---

SCALE: _____

1	:	1	0	0	@	A	3
---	---	---	---	---	---	---	---

DRAWING NUMBER: _____ REV _____


1	1	4	2	P	1	1	1	A
---	---	---	---	---	---	---	---	---



NOTES:

1. This drawing is prepared solely for design and planning submission purposes. It is not intended or suitable for either Building Regulations or Construction purposes and should not be used for such.
2. All dimensions must be checked and any discrepancies checked with architect prior to manufacture, fabrication and/or installation.
3. All works to be carried out in accordance with British Standards, EU Regulations, Codes of Practice and all statutory obligations.

A 02.11.21 amended to show greater detail

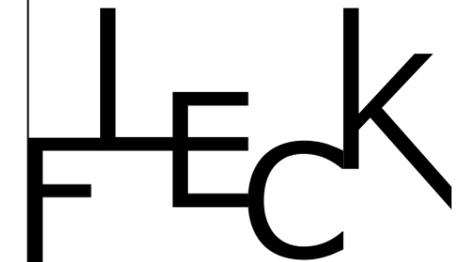

24 Godwin Road, London E7 0LE
 T: 07814734654 E: info@fleckarchitecture.com

CLIENT: _____

E.R.E. LLP

PROJECT: _____

523 Finchley Road

STATUS: _____

PLANNING

DRAWING: _____

Existing rear (SW) elevation

DRAWN BY: _____ DATE: _____

C	F	0	1	0	8	2	0
---	---	---	---	---	---	---	---

SCALE: _____


1	:	1	0	0	@	A	3
---	---	---	---	---	---	---	---

DRAWING NUMBER: _____ REV _____

1	1	4	2	P	1	1	2	A
---	---	---	---	---	---	---	---	---

NOTES:

1. This drawing is prepared solely for design and planning submission purposes. It is not intended or suitable for either Building Regulations or Construction purposes and should not be used for such.
2. All dimensions must be checked and any discrepancies checked with architect prior to manufacture, fabrication and/or installation.
3. All works to be carried out in accordance with British Standards, EU Regulations, Codes of Practice and all statutory obligations.

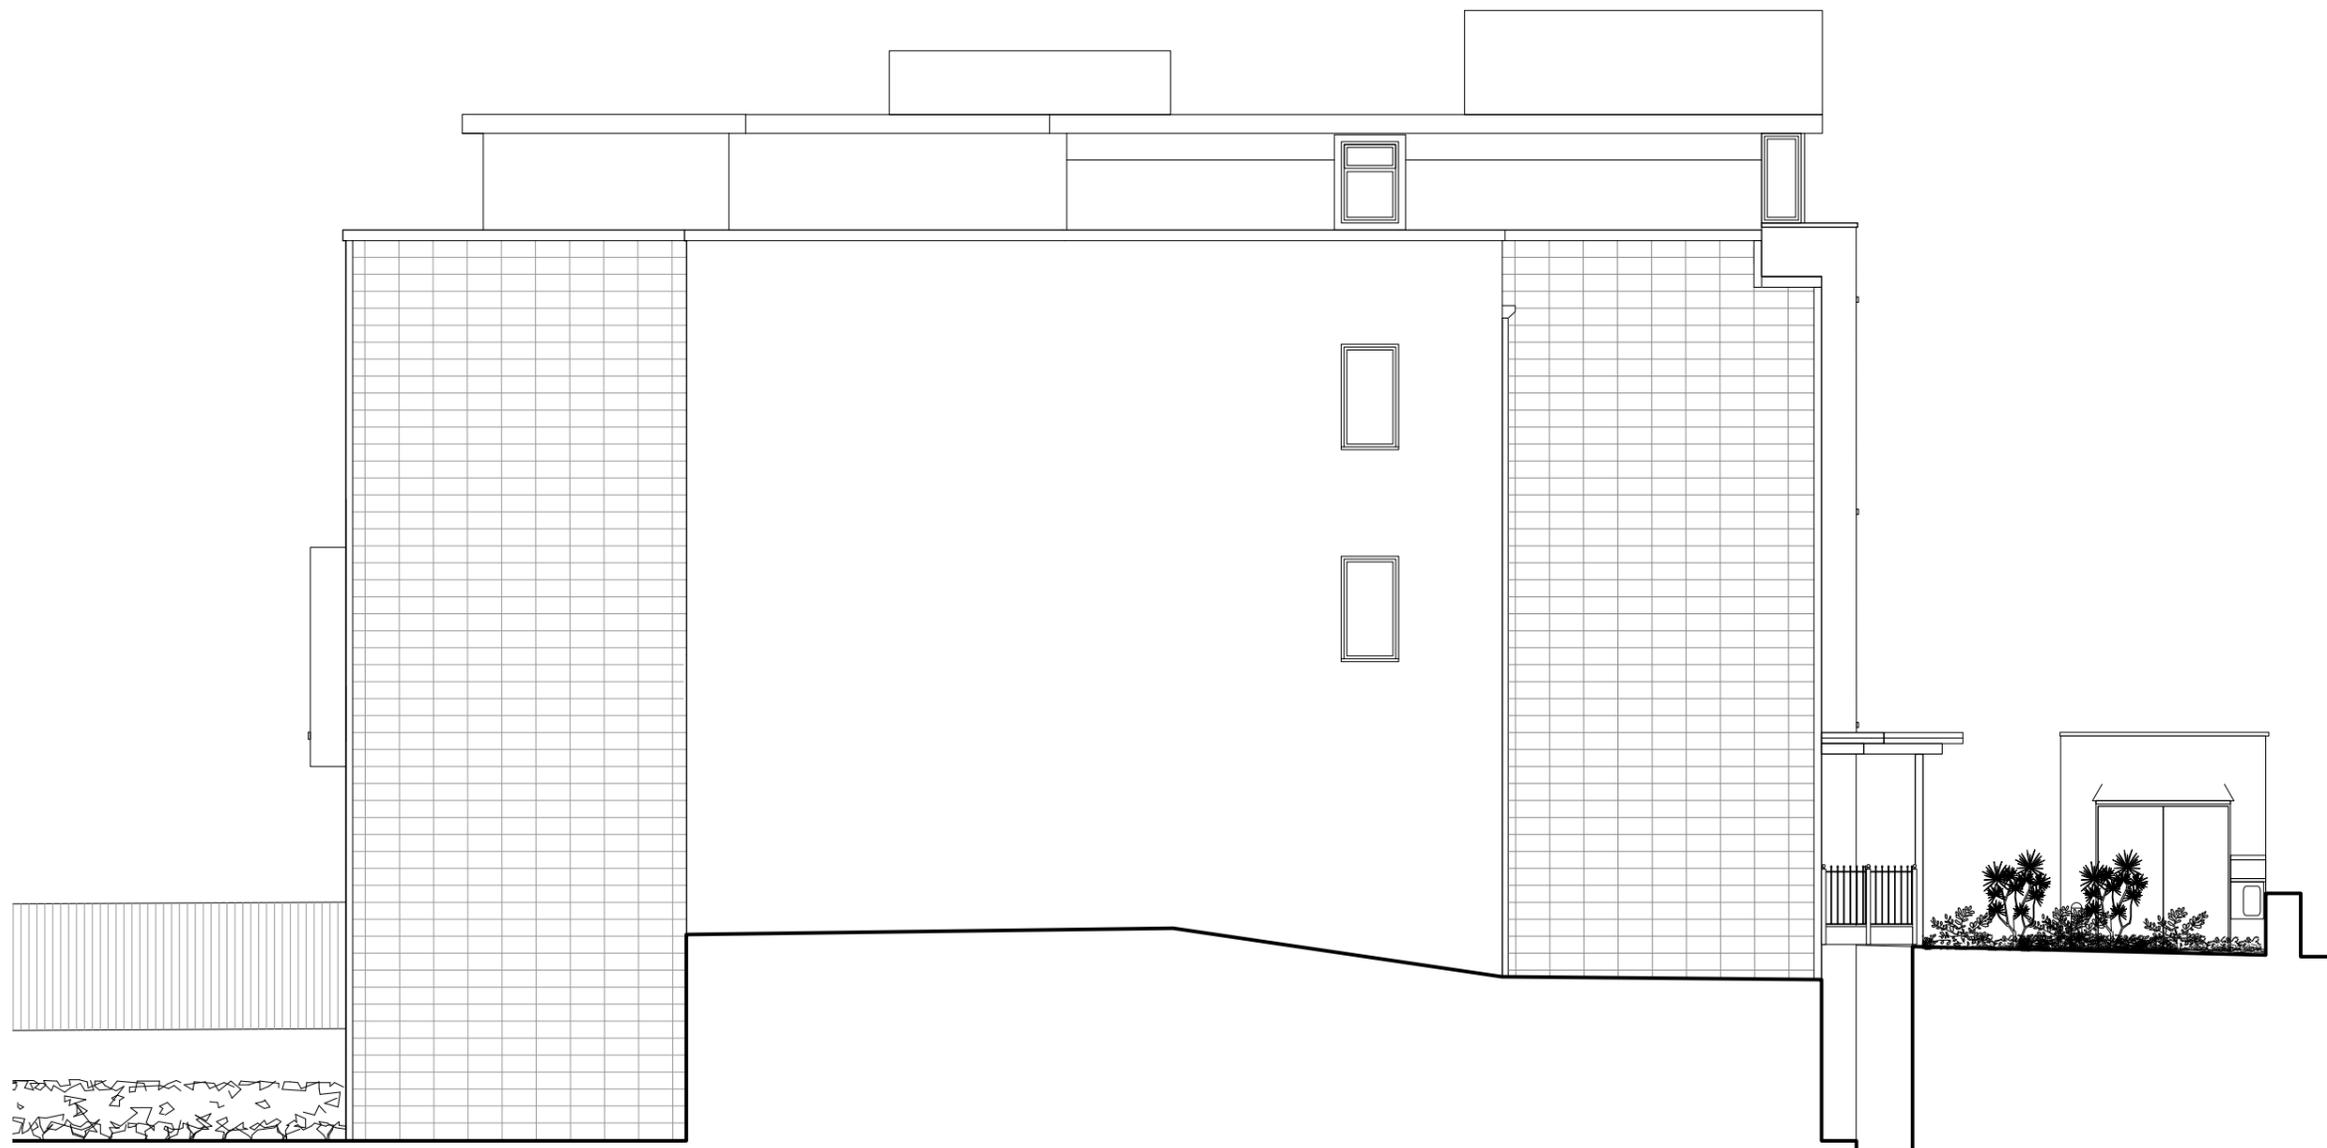

A 02.11.21 amended to show greater detail



24 Godwin Road, London E7 0LE
T: 07814734654 E: info@fleckarchitecture.com

CLIENT: _____

E.R.E. LLP

PROJECT: _____

523 Finchley Road

STATUS: _____

PLANNING

DRAWING: _____

Existing side (SE) elevation

DRAWN BY: _____ DATE: _____

C	F	0	1	0	8	2	0
---	---	---	---	---	---	---	---

SCALE: _____

1	:	1	0	0	@	A	3
---	---	---	---	---	---	---	---

DRAWING NUMBER: _____ REV _____

1	1	4	2	P	1	1	3	A
---	---	---	---	---	---	---	---	---

