



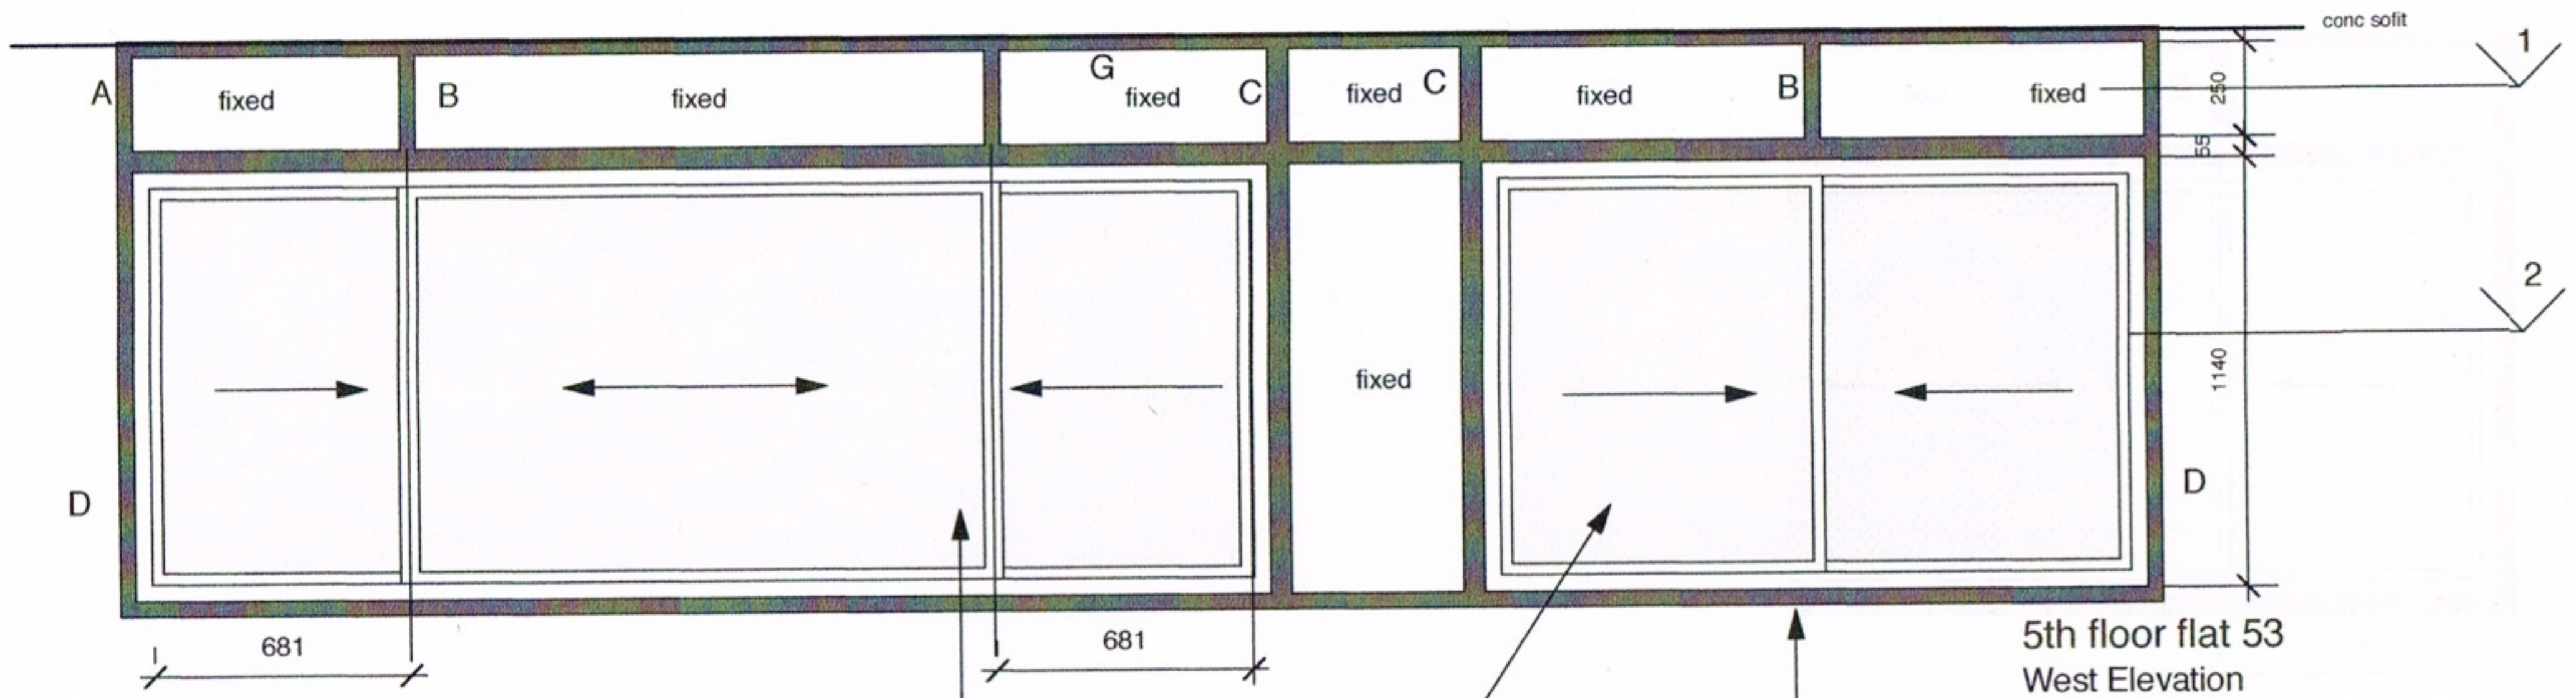

Dualslide aluminium framed horizontal sliders inserted into existing hardwood frames shown dark

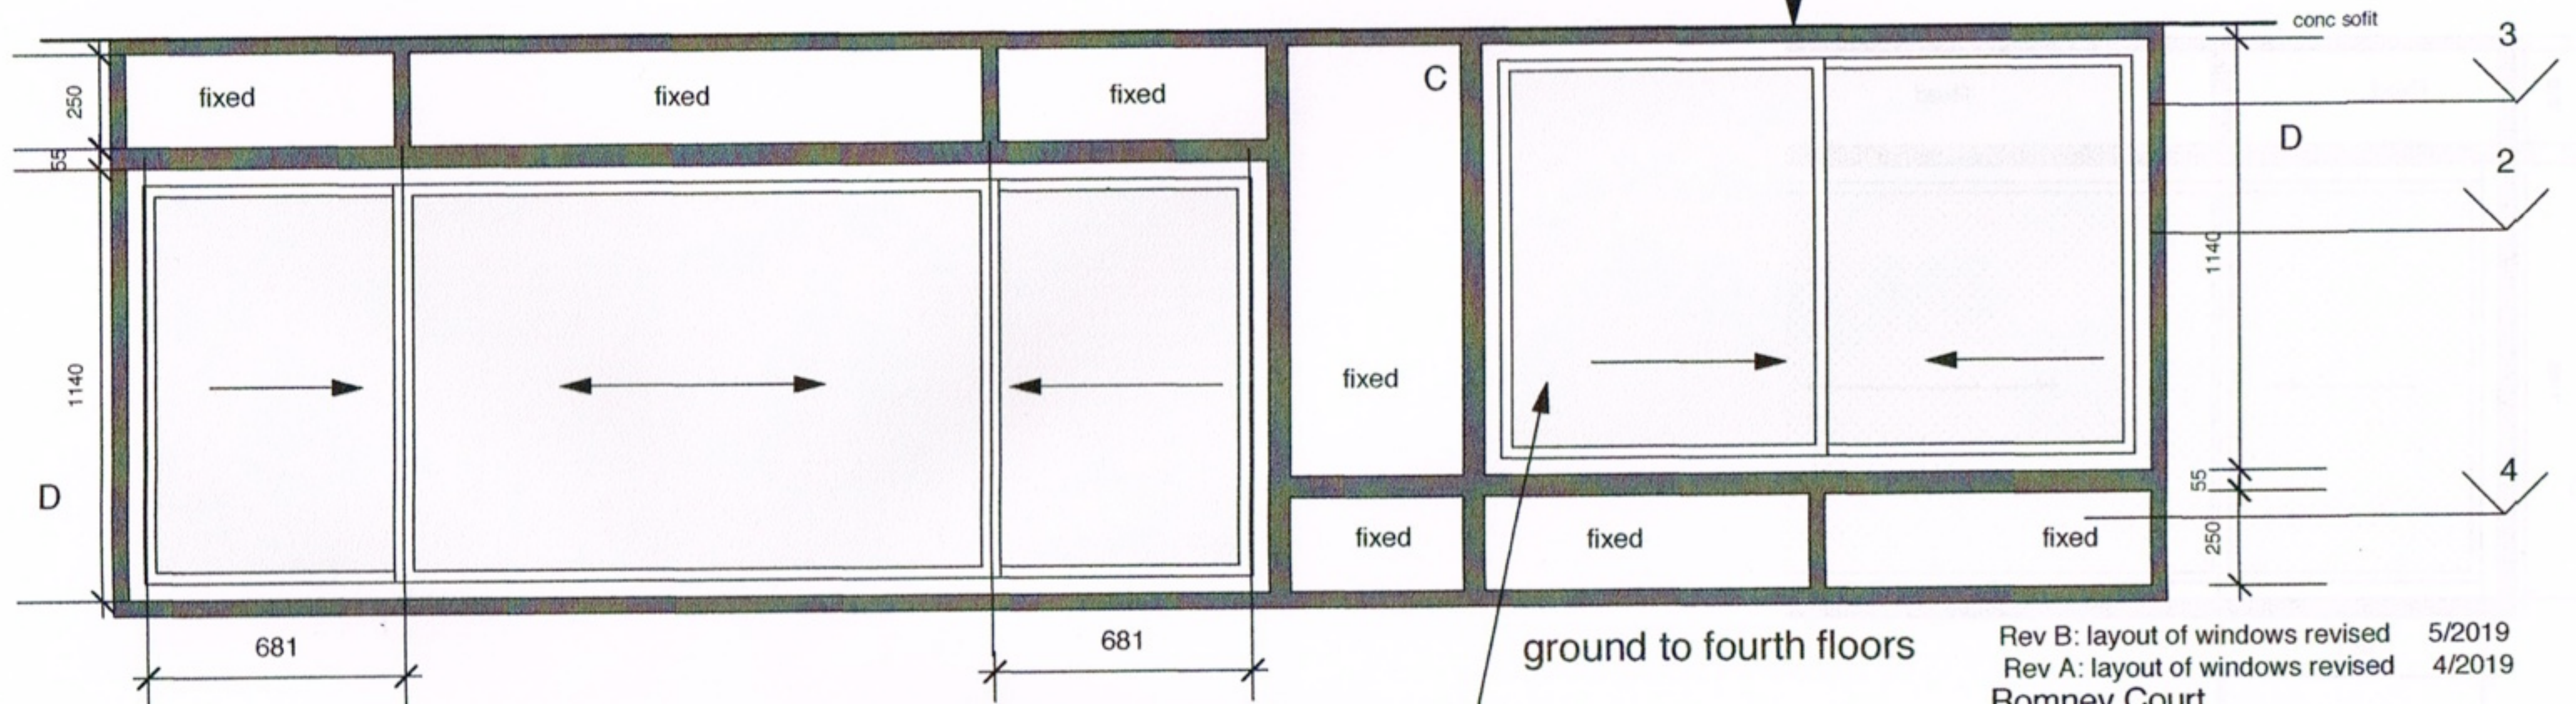

Dualslide aluminium framed horizontal sliders inserted into existing hardwood frames

Elevation 4 and 24 Flats 1 East elevation West elevation

Rev B: layout of windows revised 5/2019  
Rev A: layout of windows revised 4/2019  
Romney Court  
Existing Hardwood Windows  
with Dualslide Aluminium Sliders  
inserted in openings  
Flats 1, 4, 24 and 53  
Scale @ A4 1:25  
Dec 2018

DRWG: 01:18/B