


Proposed Section AA

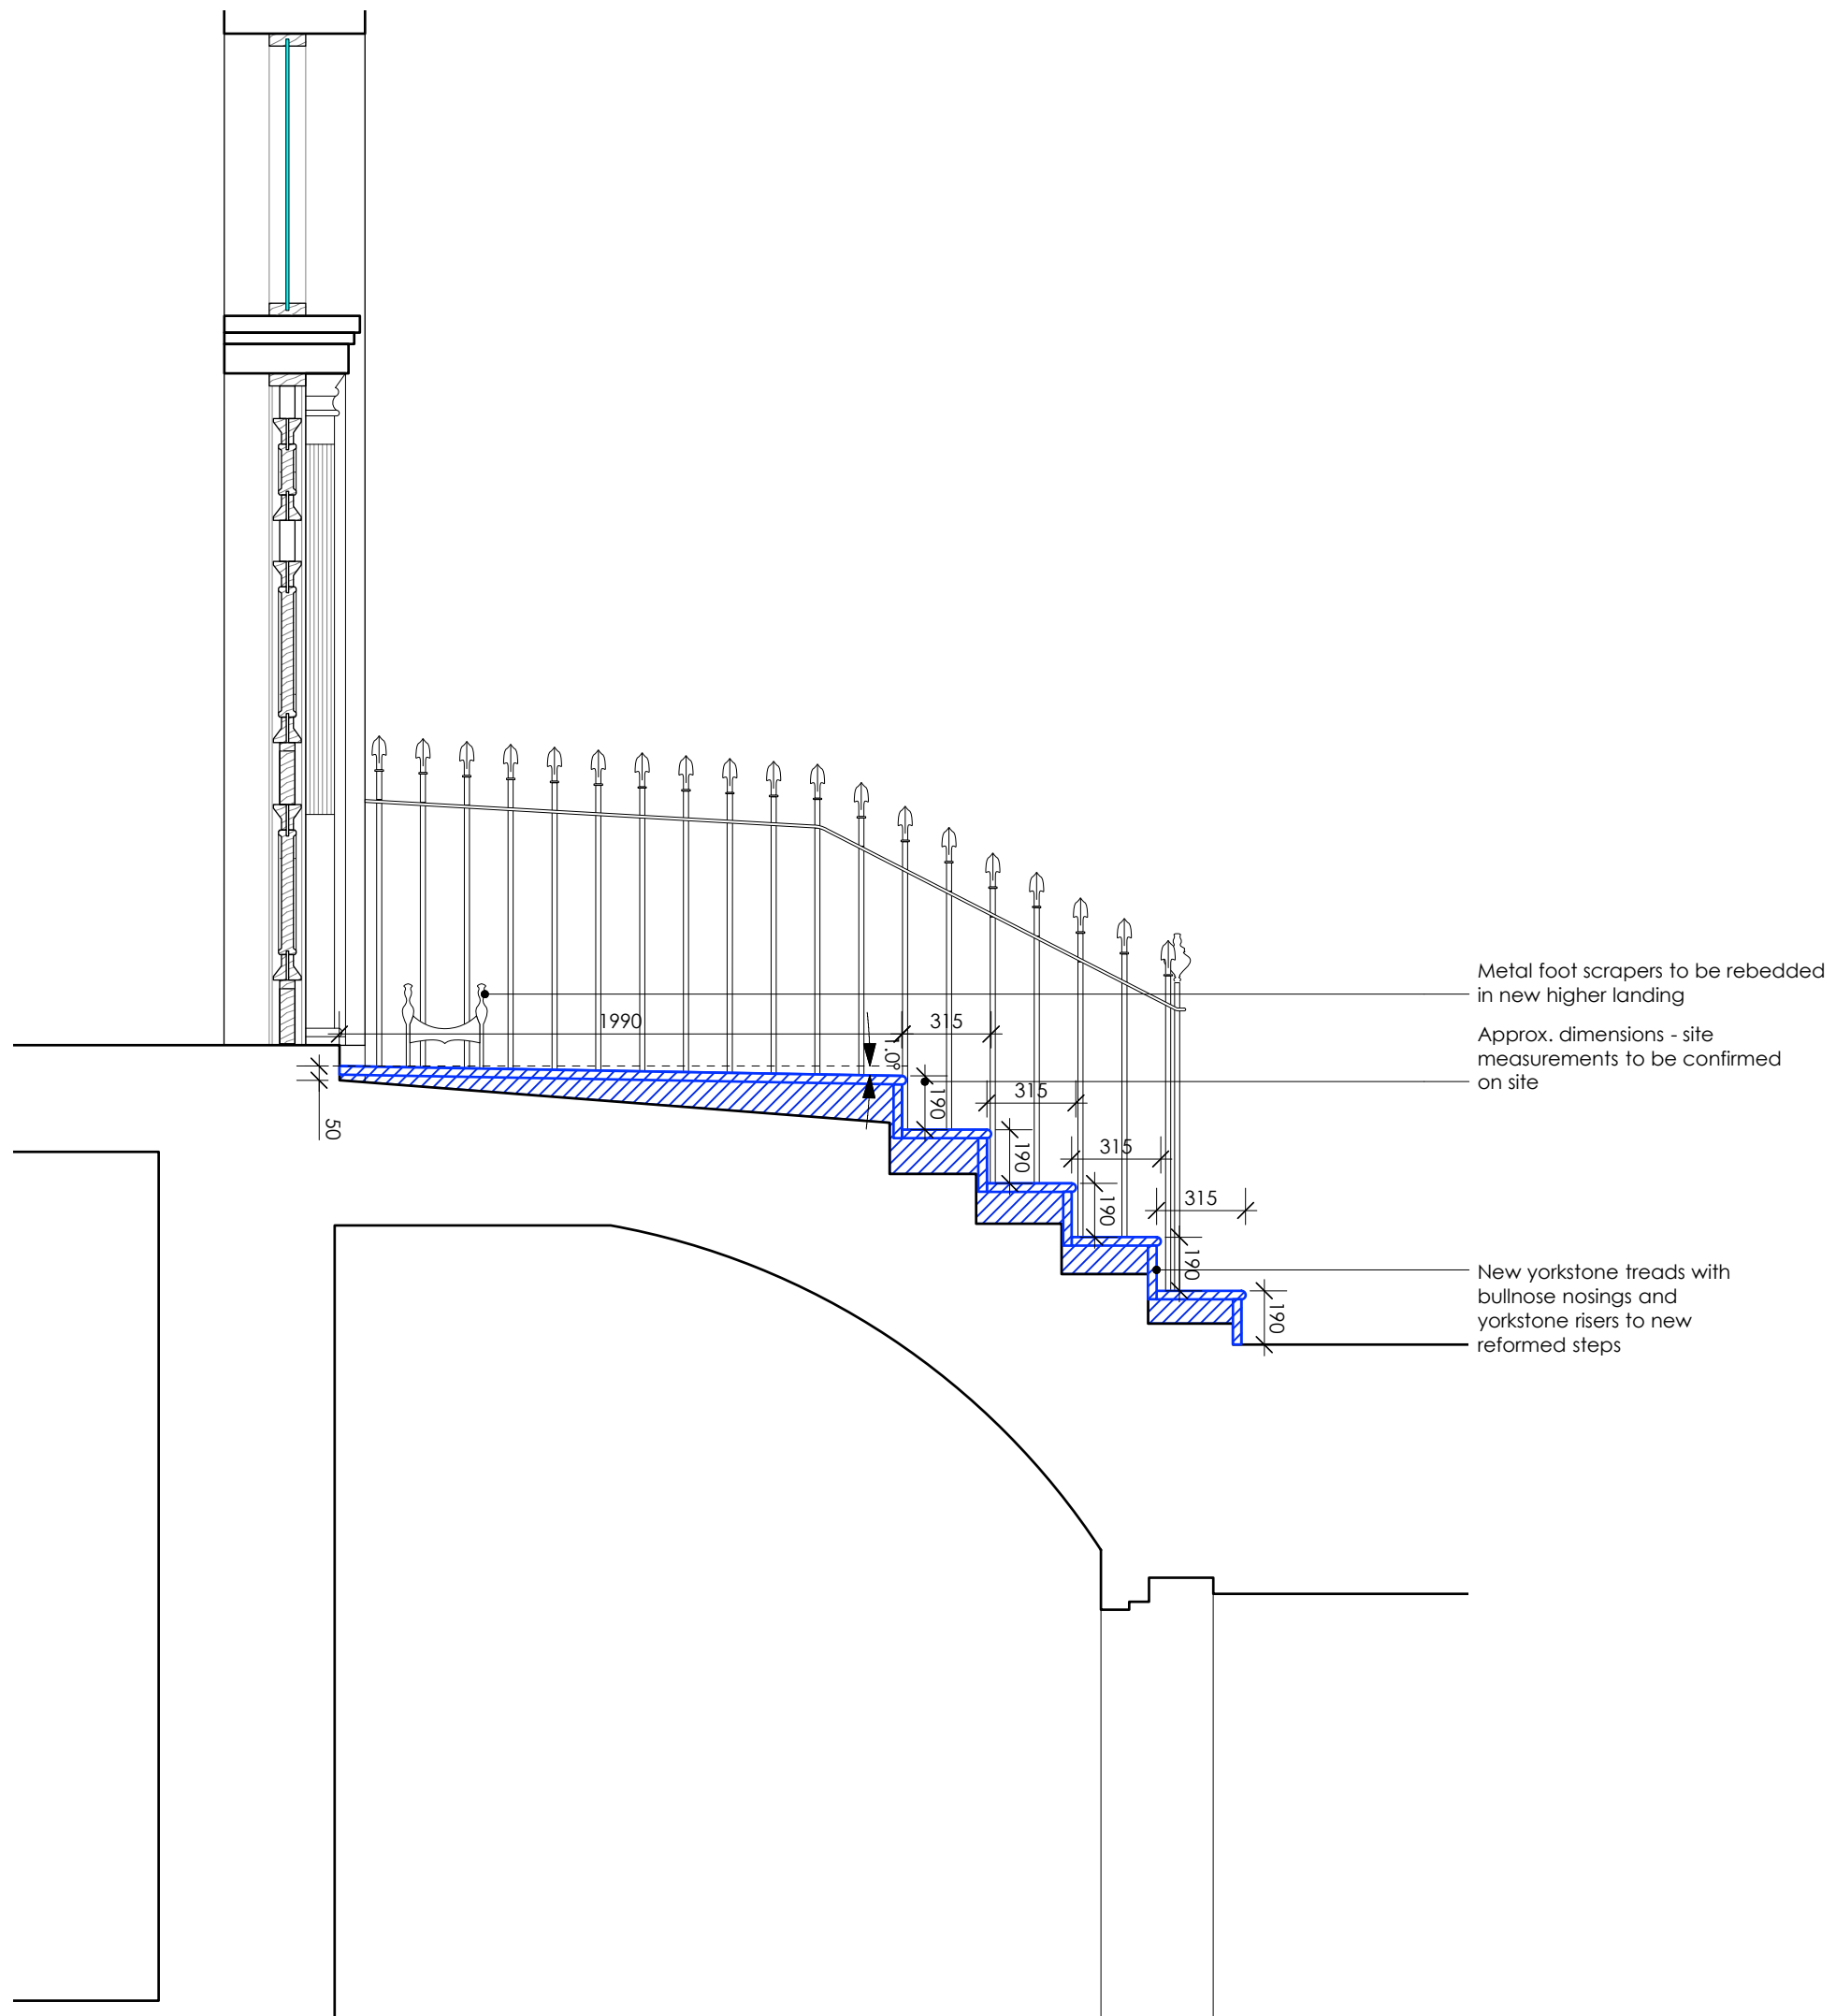

NOTES

- 1. Do not scale from drawing.
- 2. All dimensions in millimeters unless noted otherwise.
- 3. No deviation may be made from the details shown on this drawing without the prior permission of the Architect. Any discrepancy between this and any other documents shall be referred immediately to the Architect.
- 4. All dimensions to be verified on site.
- 5. Unless otherwise stated all levels to be AOD.
- 6. This drawing is the property of Barbara Weiss Architects and is issued on the condition it is not reproduced, retained or disclosed to any unauthorized person, either wholly or in part without written consent.

KEY

NB all dimensions approximate, site measurements to be confirmed on site

Existing (white box)

New (blue hatched box)

Revision Cloud (blue cloud symbol)

Abscissa Cloud (green cloud symbol)

Revisions	By	Chk	App