


16-19 Bloomsbury Way.

Nationwide Anglia Budding Society.

BLOOMSBURY WAY.

Scale 1:50.

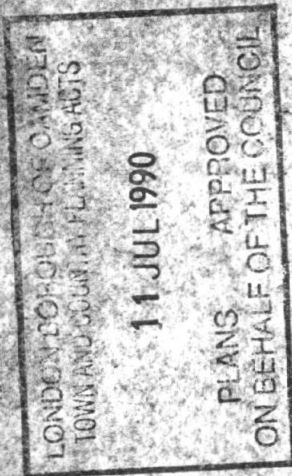


New entrance to ground floor
office 15/19 Bloomsbury Way.
Steps and handrail to match
exactly the entrance to Nakwest
Branch on opposite corner.

Steps up

New doors to be bronze
pair currently stored
in Basement. New Oxford
House.

Note:

Doors originally used
in this location prior
to openings being blocked.

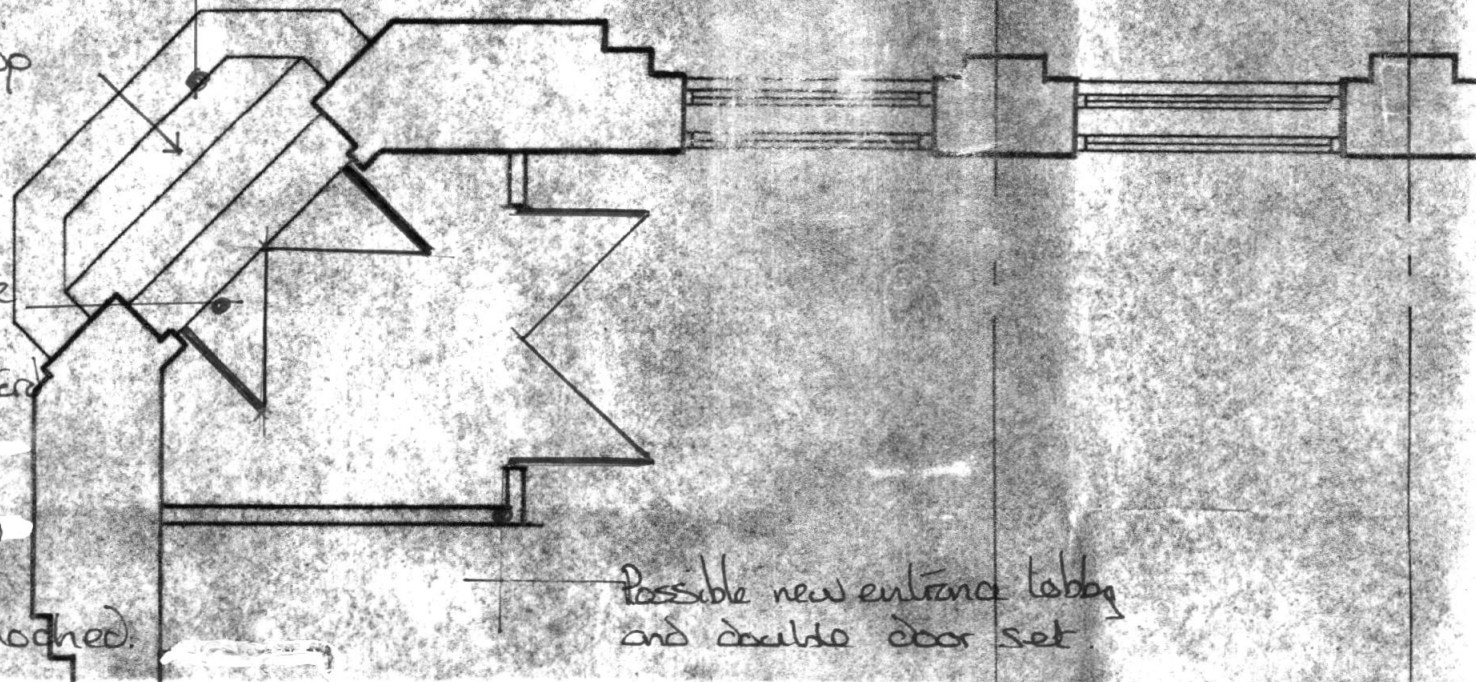

Possible new entrance lobby
and double door set.

BUCK PLACE