


- ROOF PLAN -

BUPA HOUSE
2 BURY PLACE

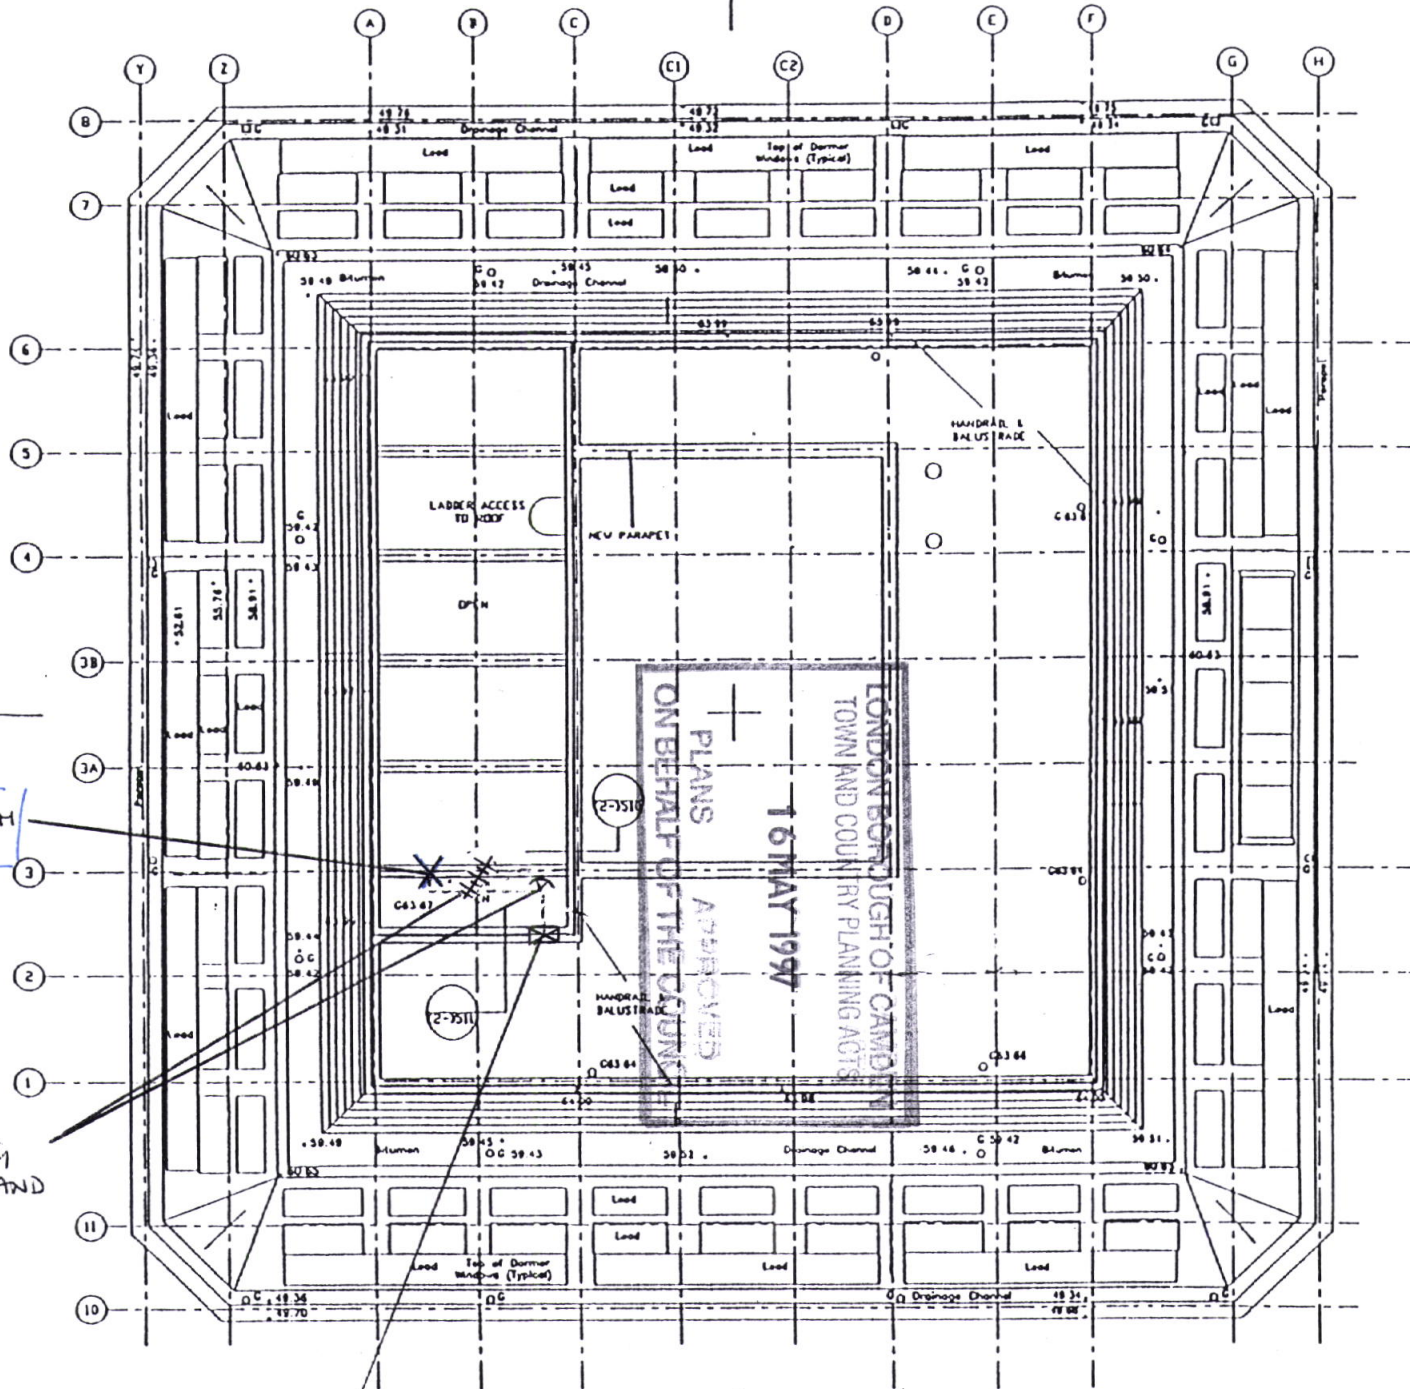

AA
(---)31

(---)24

PROPOSED DISH
LOCATION

EXISTING
AERIAL AND
DISH

RISER

AA
(---)31

(---)22

↑
S
↓

P9704114

REV/DOO1/BUPA