


Project:	12 Church Row NW3 6UT		
Drawing Title:	Front Side Elevation Security Camera Position		
Scale:	1-100 @ A3		
Date:	15.12.21		
Drawn By:	MC		
Drawing Number:	BN090-03	Rev:	
Revisions:	Date:		

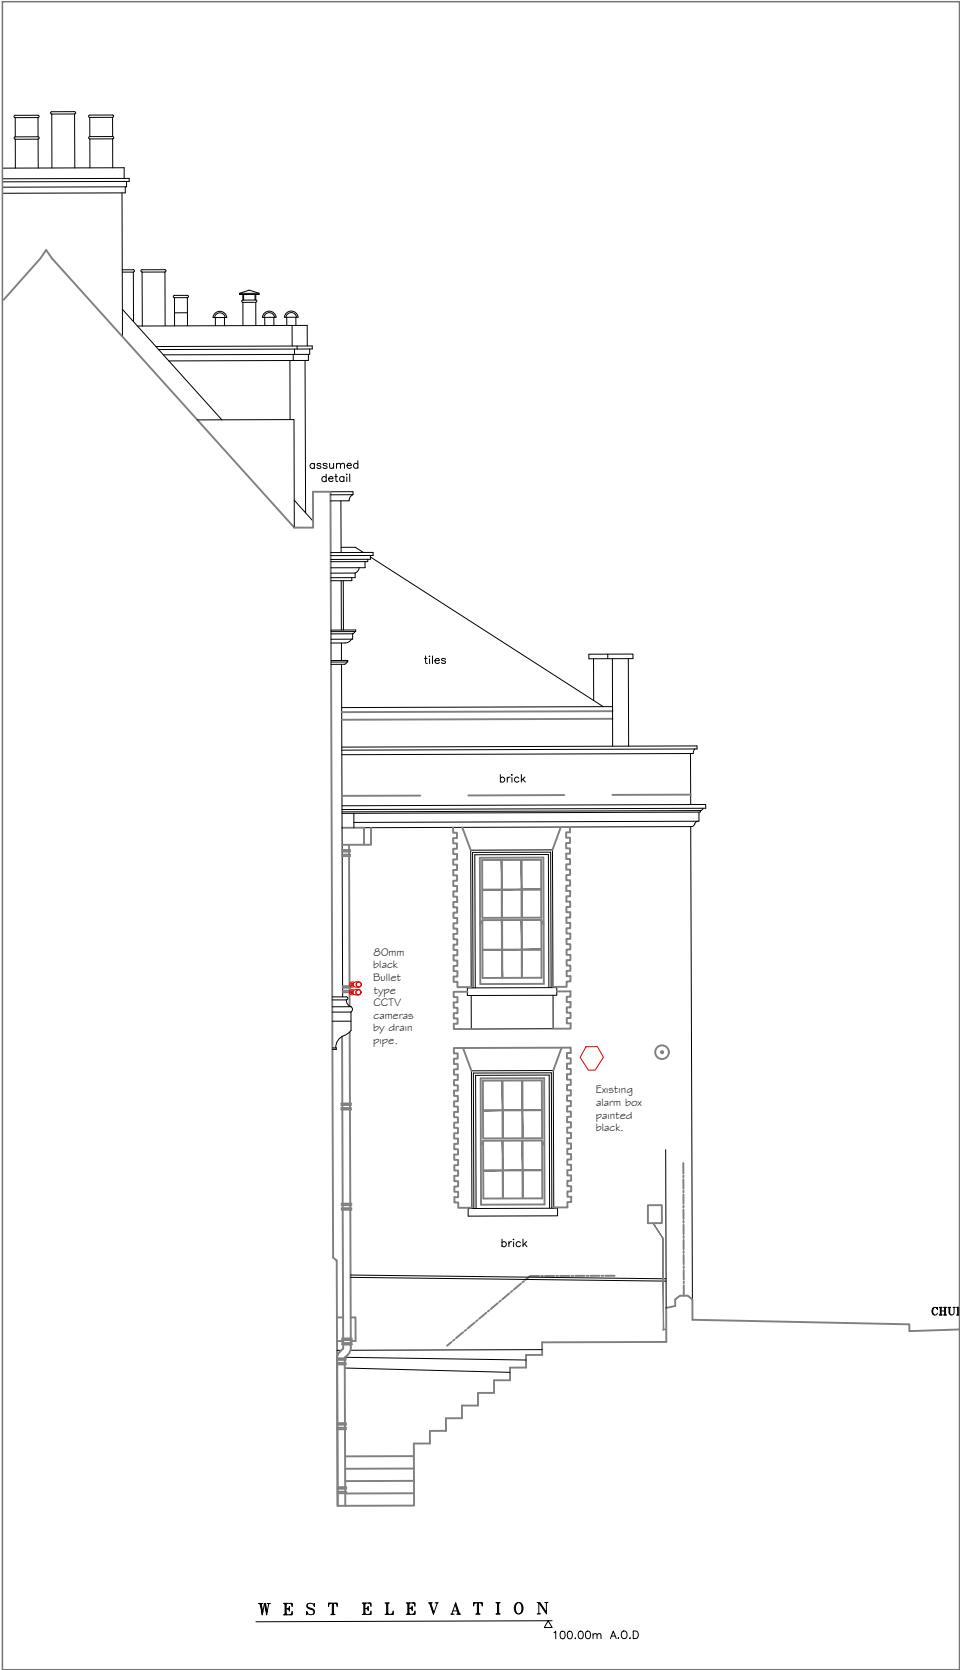

Front Side Elevation

Scale 1 : 100 @ A3

LEGEND



BULLET TYPE CCTV CAMERA



DOME TYPE CCTV CAMERA

SCALE



ALL DIMENSIONS TO BE CHECKED
DRAWING NOT TO BE SCALED.
ALL DISCREPANCIES TO BE REPORTED TO THE DESIGNERS.
SAMPLES OF ALL MATERIALS TO BE SUBMITTED AND APPROVED PRIOR TO MANUFACTURE.
SIBYL COLEFAX AND JOHN FOWLER ARE NOT RESPONSIBLE FOR DIMENSIONS SUPPLIED BY OTHERS.