




Plan 1:100

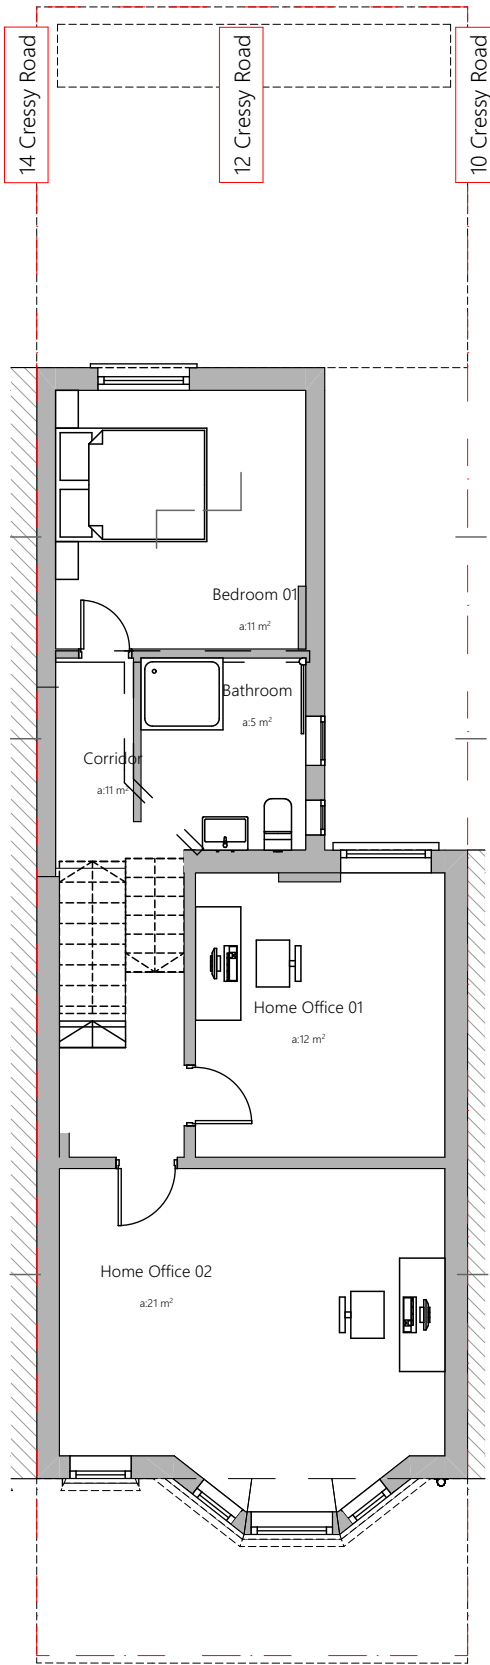


Plan 1:100

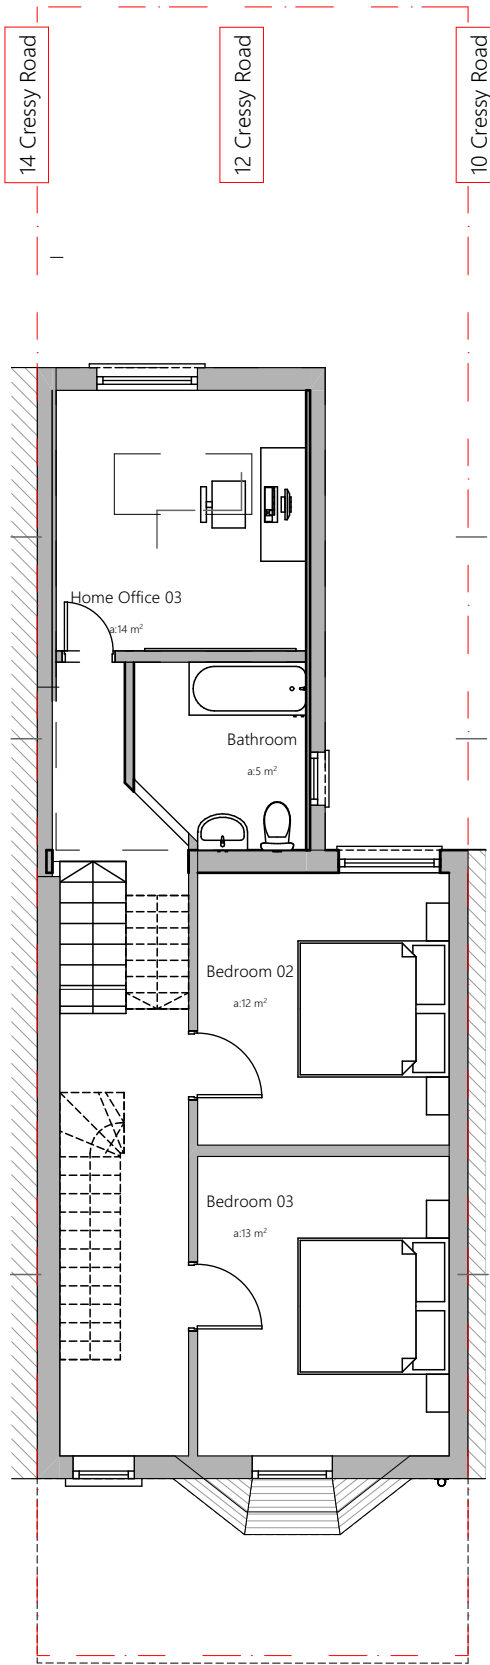

Plan 1:100

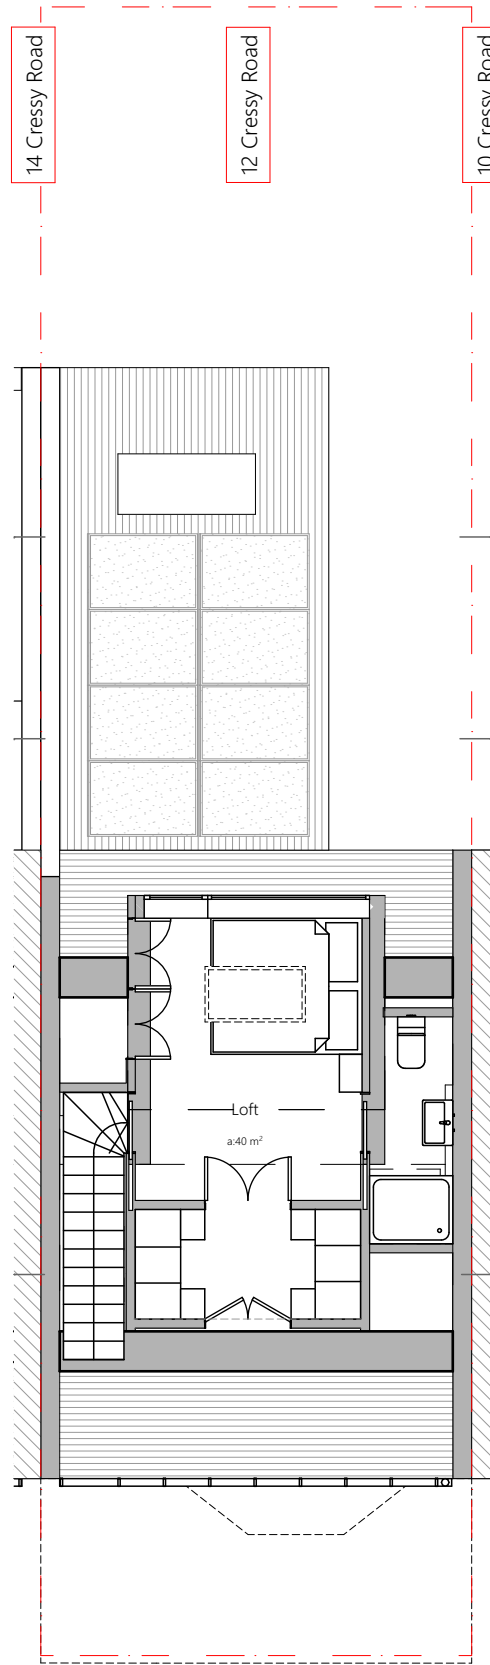


Plan 1:100

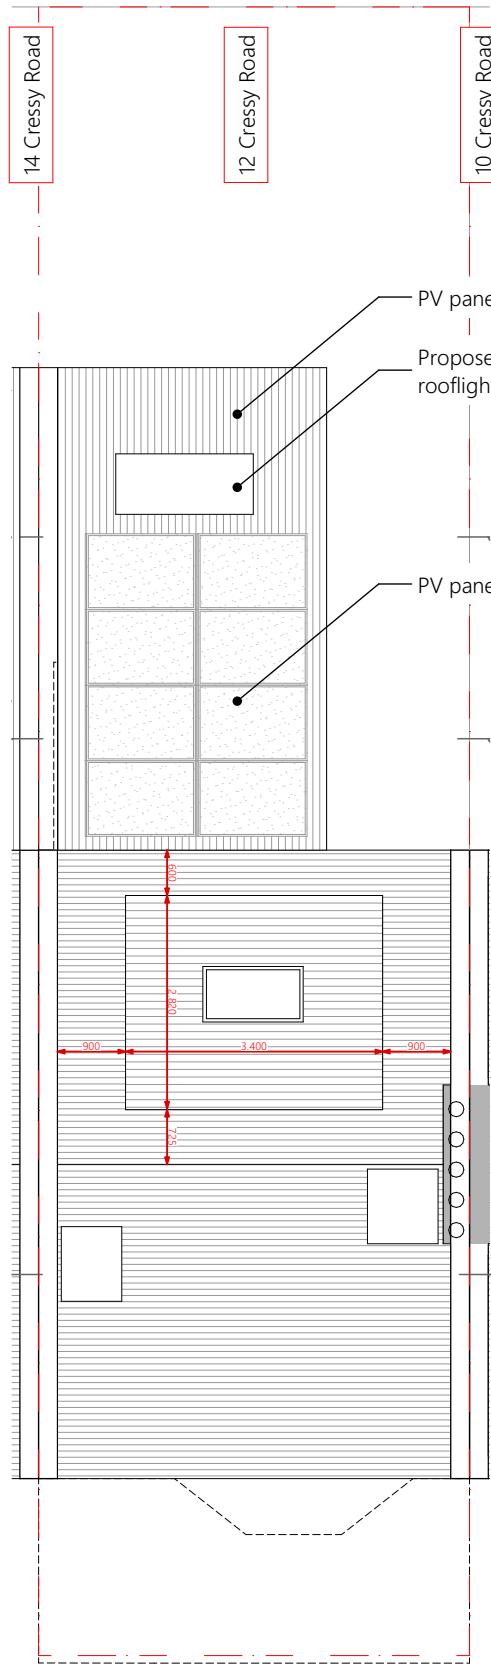

Plan 1:100

Project	12 Cressy Road, NW3 2LY		
Job Code	CSY		
Document Ref.	GA-03-1001-RevB		
Title	Proposed Plans		
Issued for	Planning		
Drawn	Checked	Scale	
AVT	SRH	1:100 @ A3	
Legend			

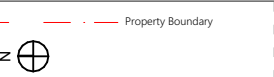

Revision	Date	Description
RevA	08/10/2021	Amended dormer dimensions to fall within CPG guidelines
RevB	11/11/2021	Amended dormer dimensions to fall within CPG guidelines

RISE



25 lonsdale road
queen's park
london NW6 6RA

+44 20 32 90 10 03
mail@risedesignstudio.co.uk
www.risedesignstudio.co.uk