



front (south) elevation

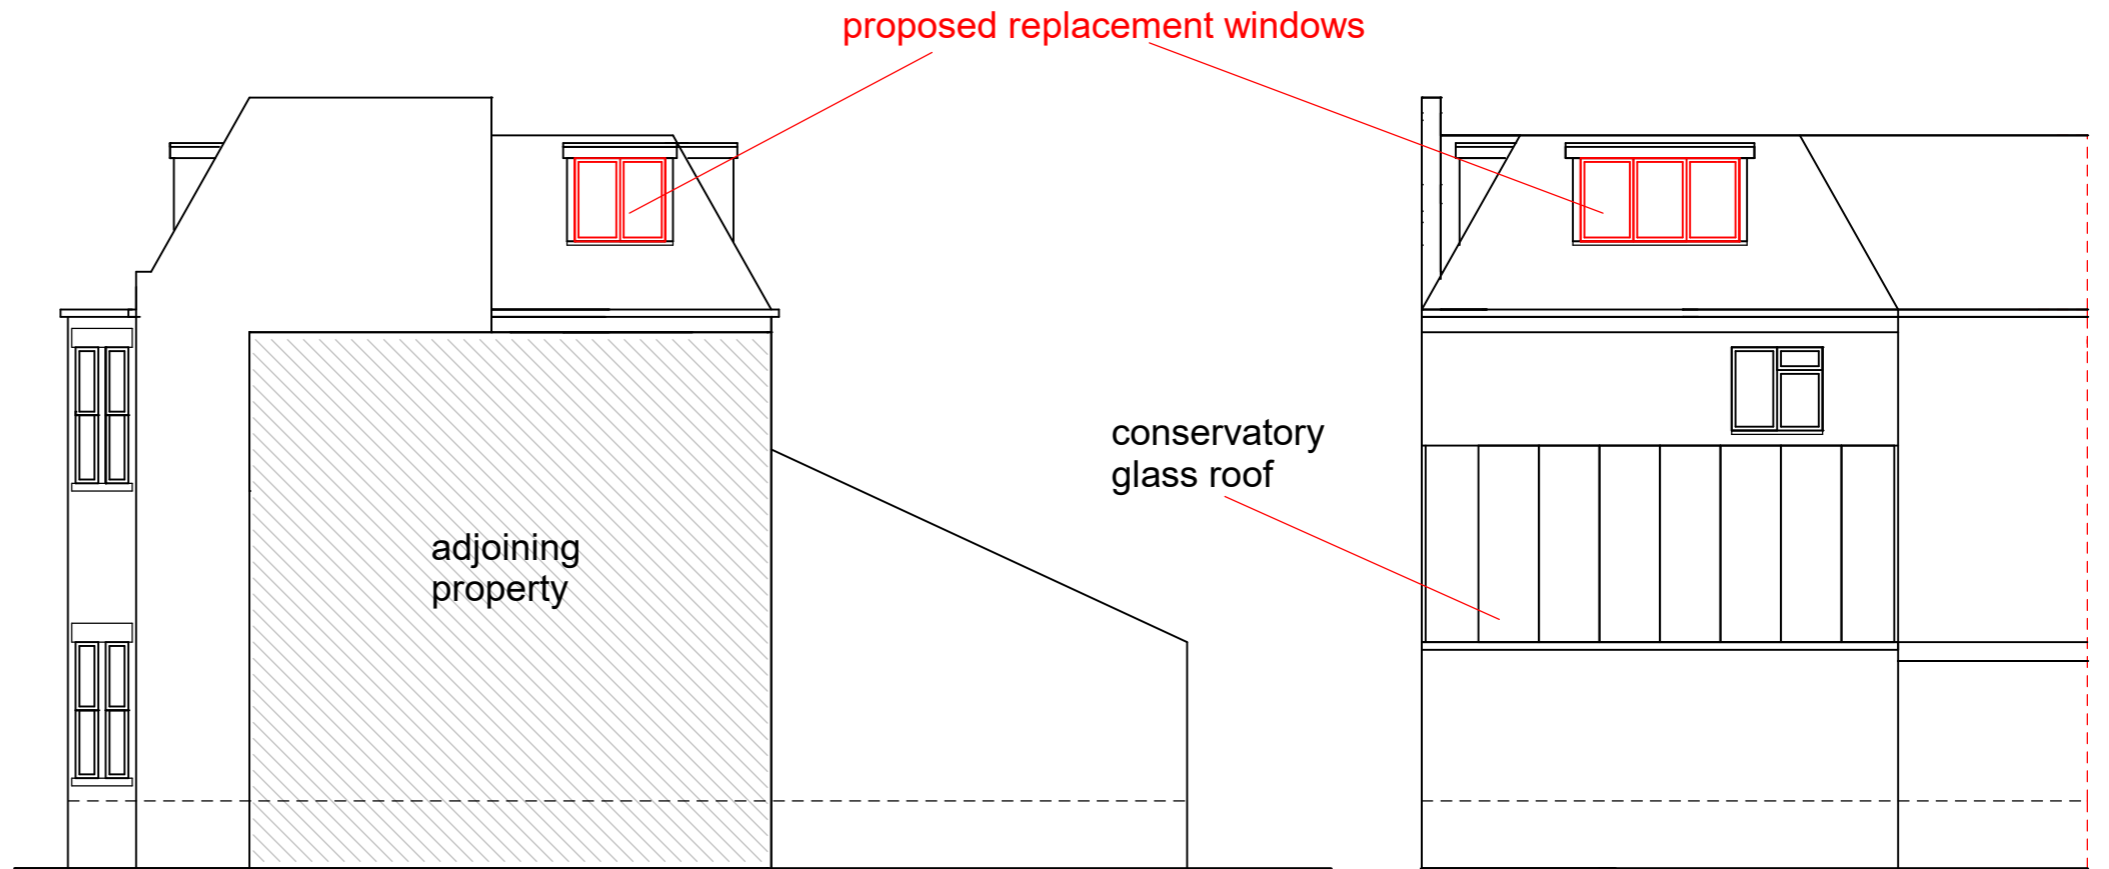

right (east) elevation


rear (north) elevation

rear (north)

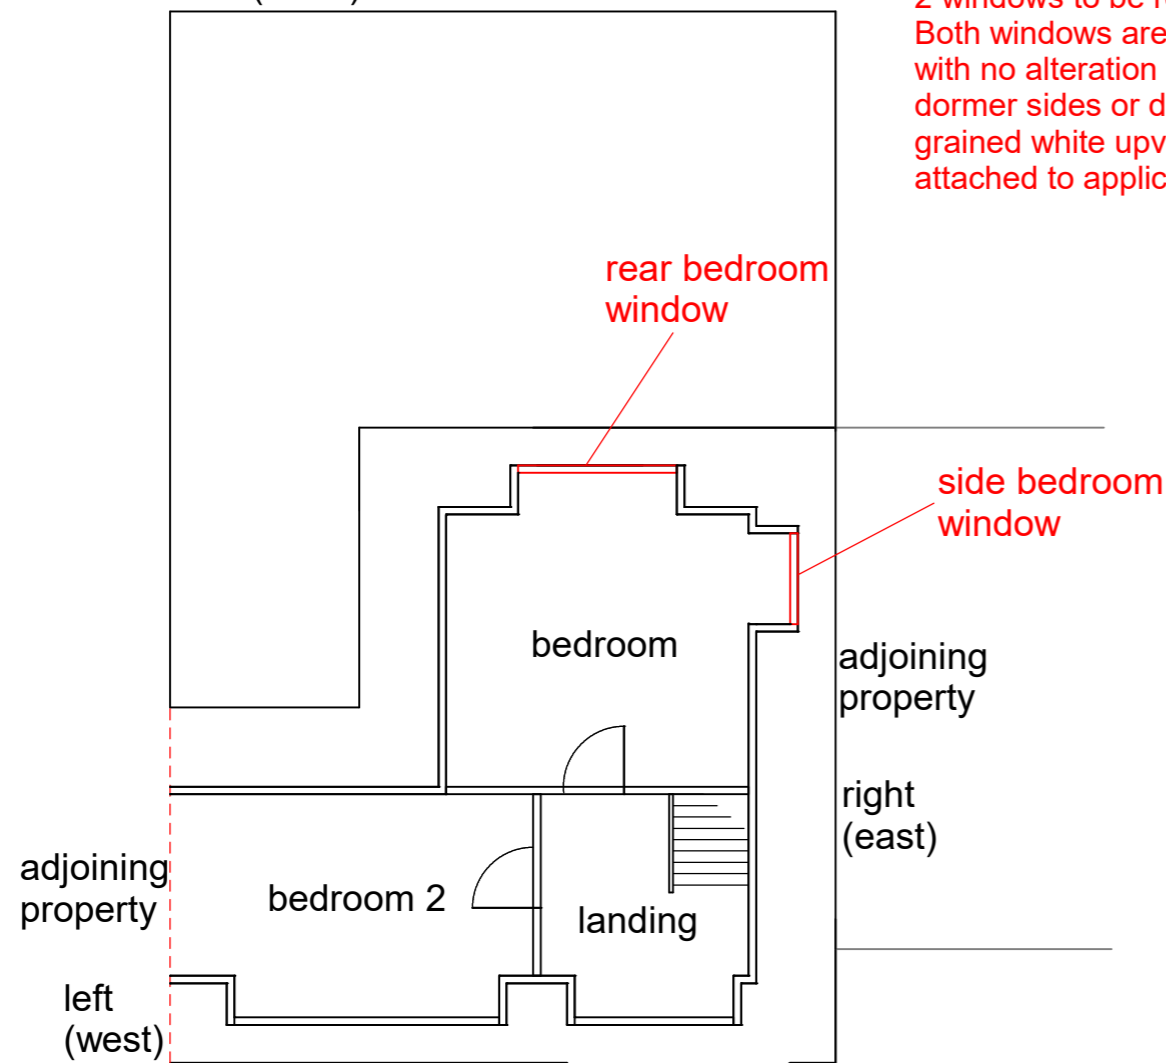

front (south)
SECOND FLOOR LAYOUT

PROPOSED REPLACEMENT WINDOWS to side & rear elevation
 2 windows to be replaced, side bedroom & rear bedroom.
 Both windows are replacement only
 with no alteration to aperture size, no alteration to
 dormer sides or dormer roofs proposed windows to be R7
 grained white upvc conservation type casement, product brochure
 attached to application, glazing clear, designs similar to existing

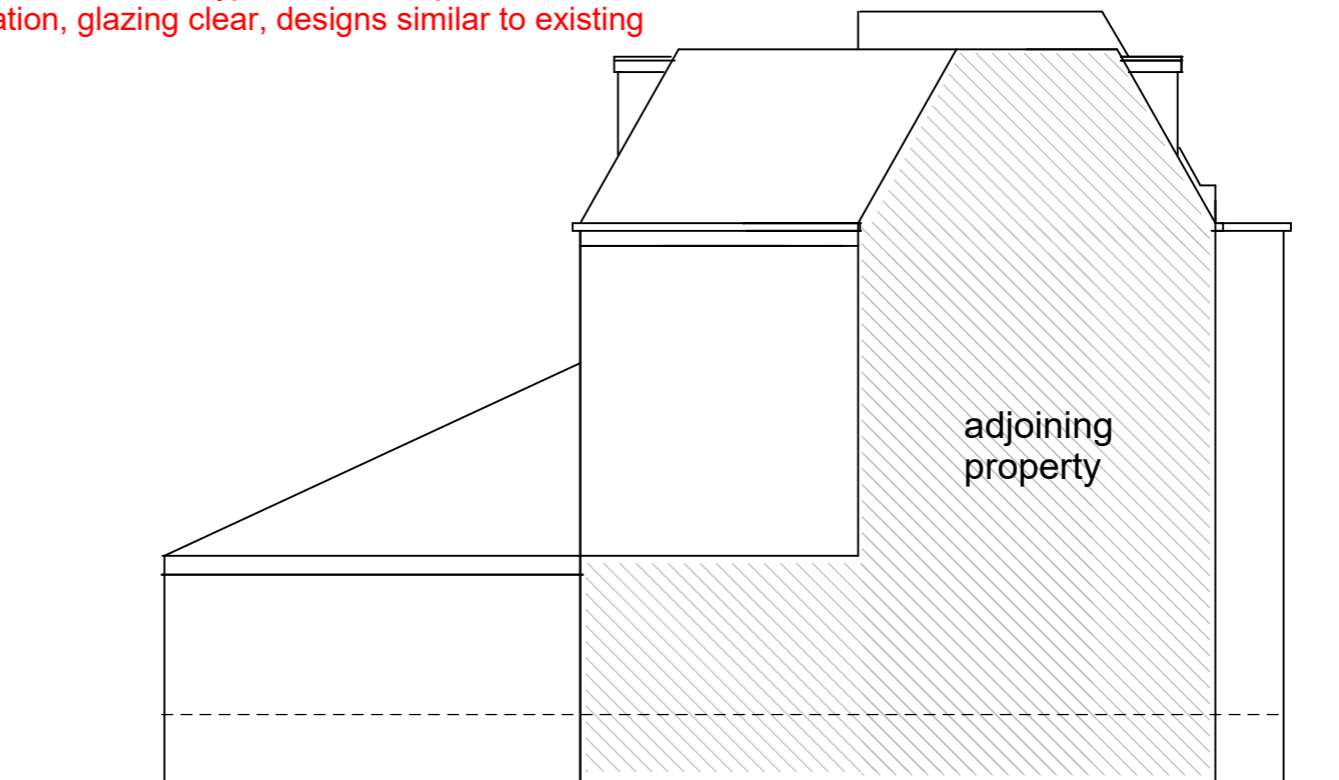

left (west) elevation