



SCALE 1:100

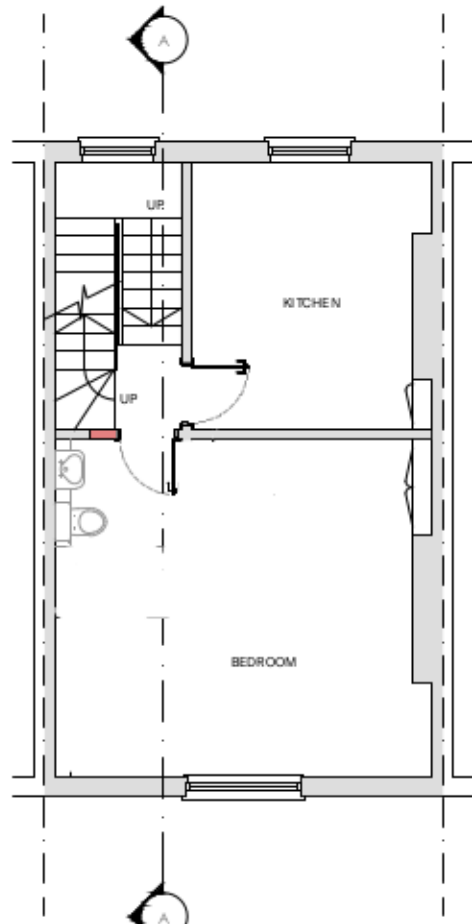

Existing 2nd Floor

SCALE 1:100

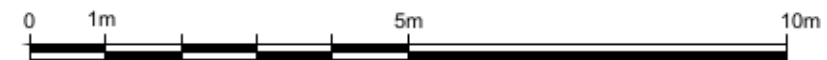

Rev	Date	Description	by	chk

Project:
**5 Morningside Place,
 London, NW1 7RP**

Date: November 2020
 Scale: 1:50 @ A1, 1:100 @ A3
 Drawing No. PL-PP-01