



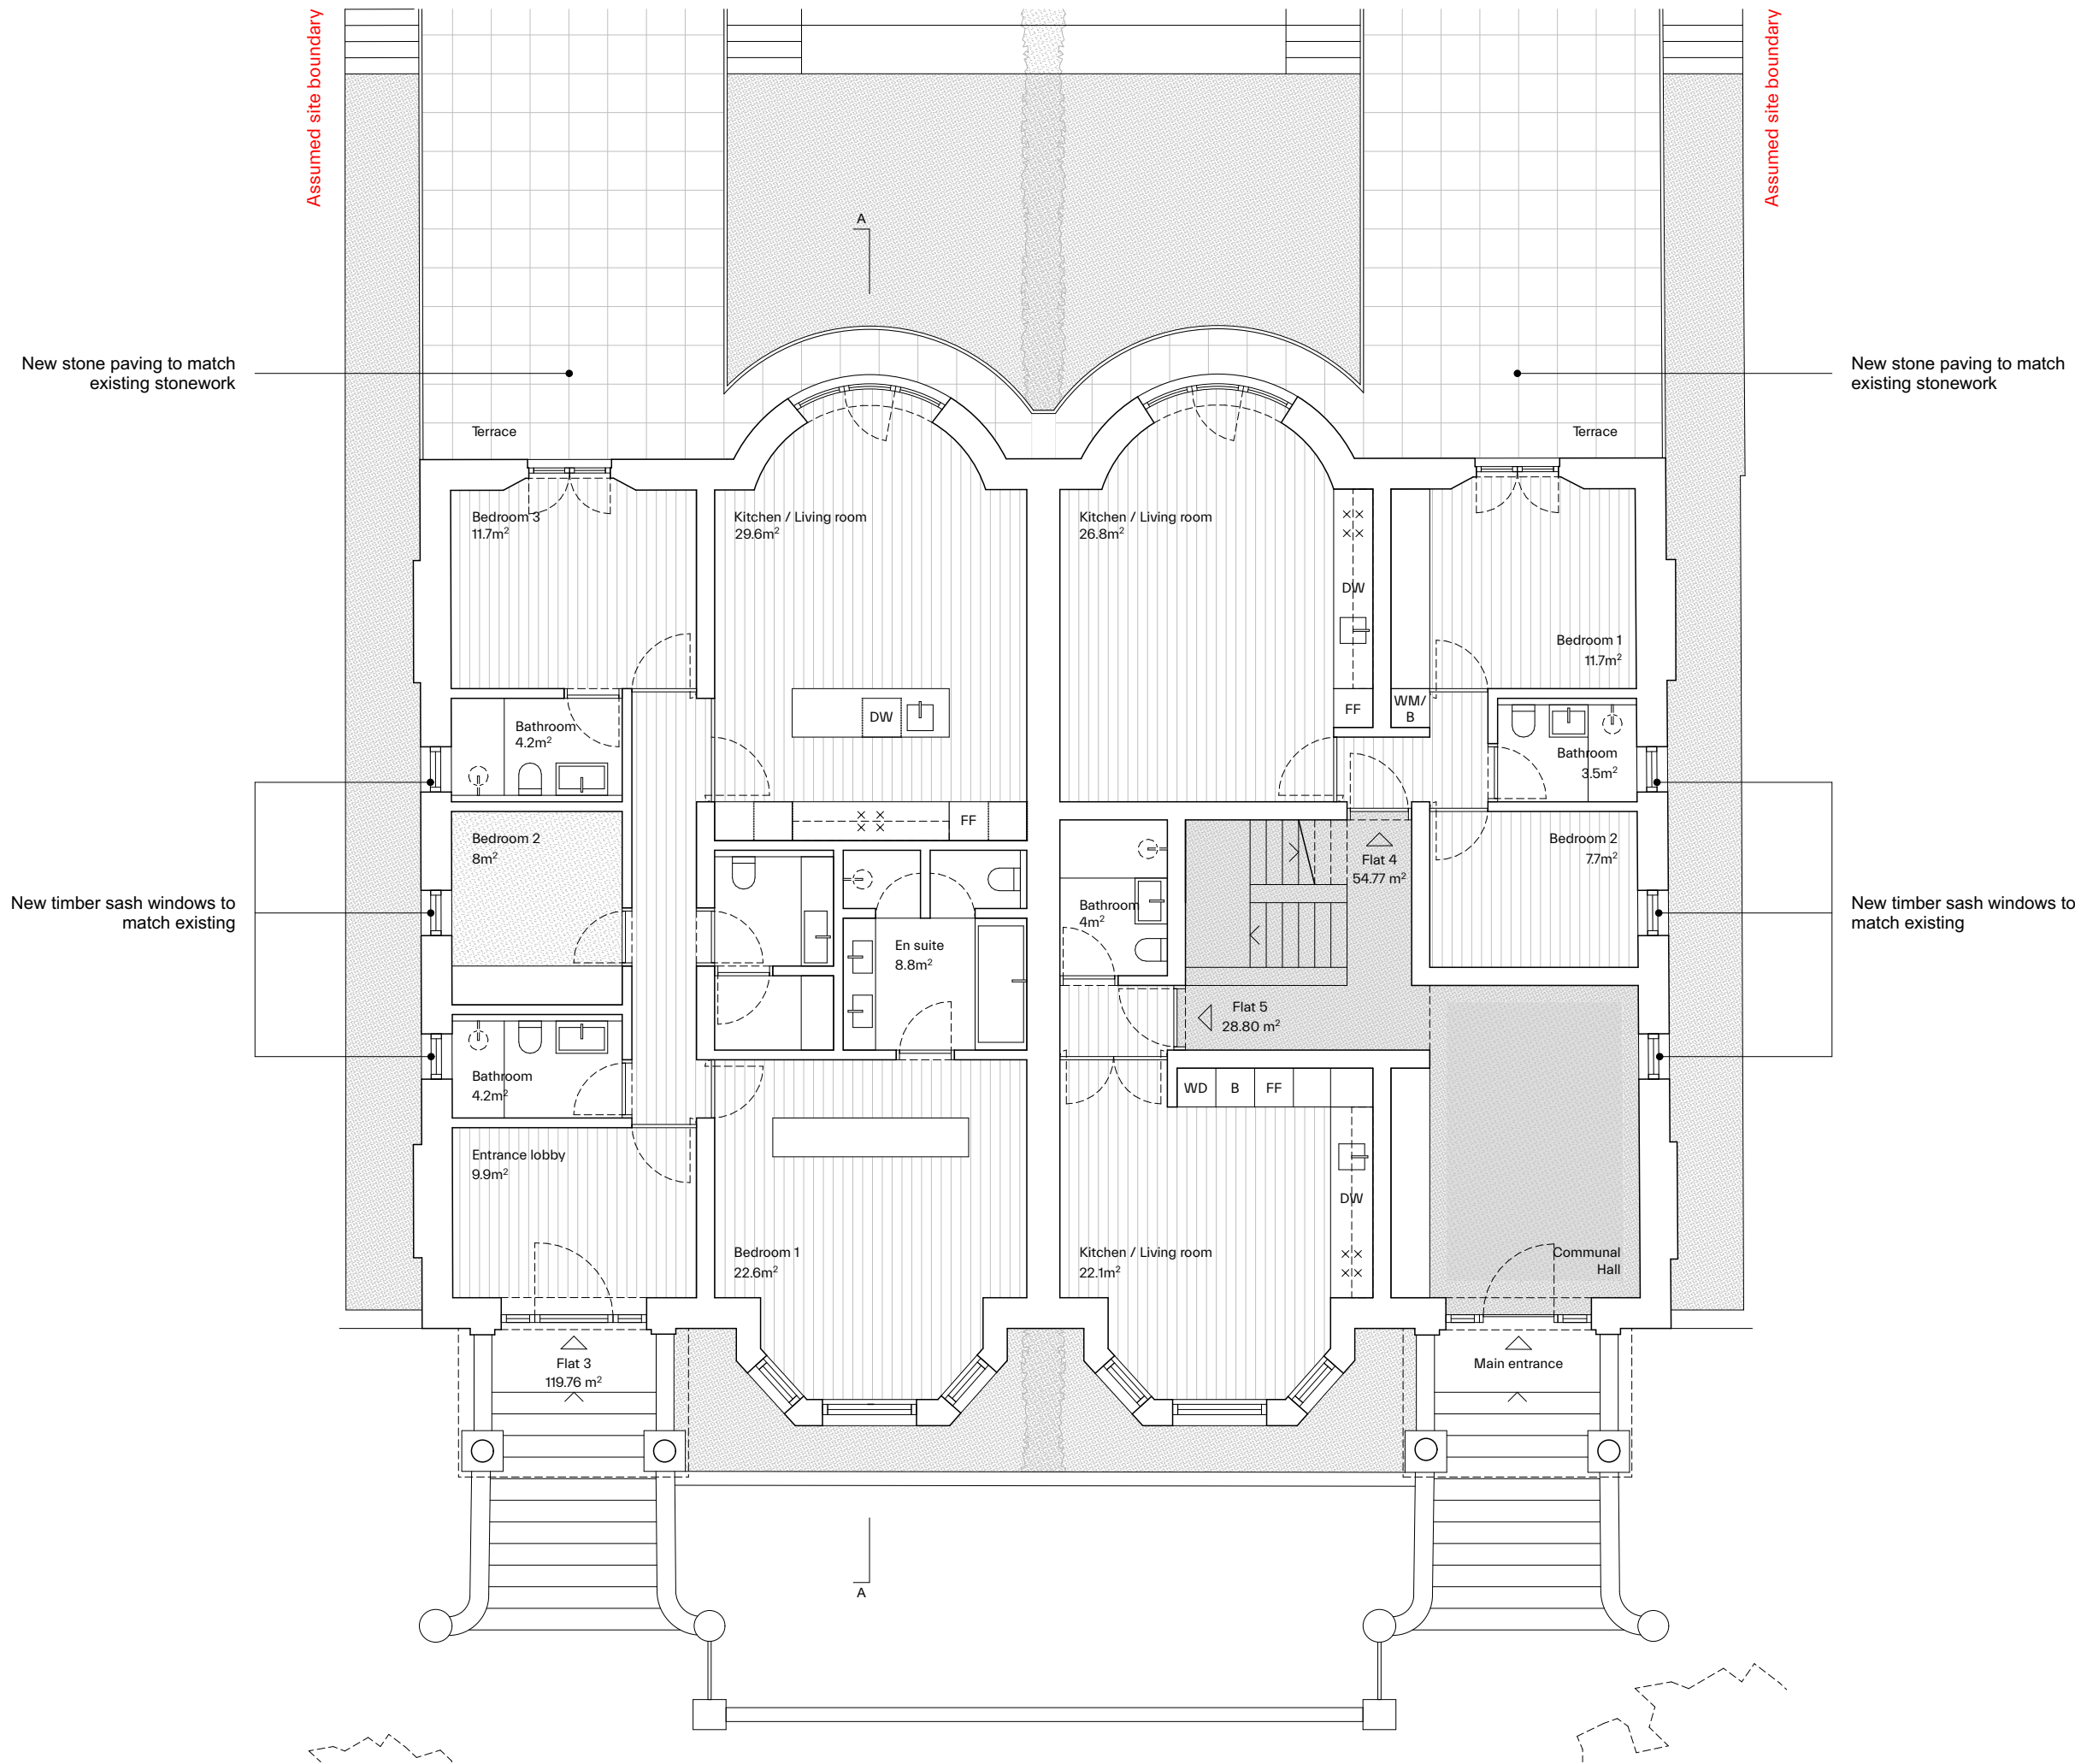

General Notes

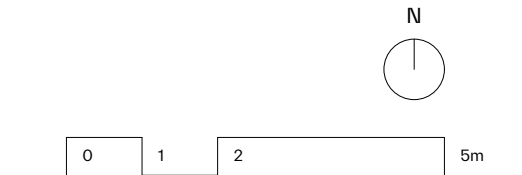

Revision	Date	Description	Drawn	Check
----------	------	-------------	-------	-------

PINZAUER

WWW.PINZAUER.COM

Project 5-7 Adamson Road Project number 007

Client London & District Investments Ltd

Drawing name Upper GF plan Proposed Drawing number 17

Date	27/10/2021	Revision
Scale / Format	1:100 at A3	
Drawn / Checked	GB / GB	Planning
Approved	GB	
CAD Reference	007_PL_200.pln	