


SECTION AA

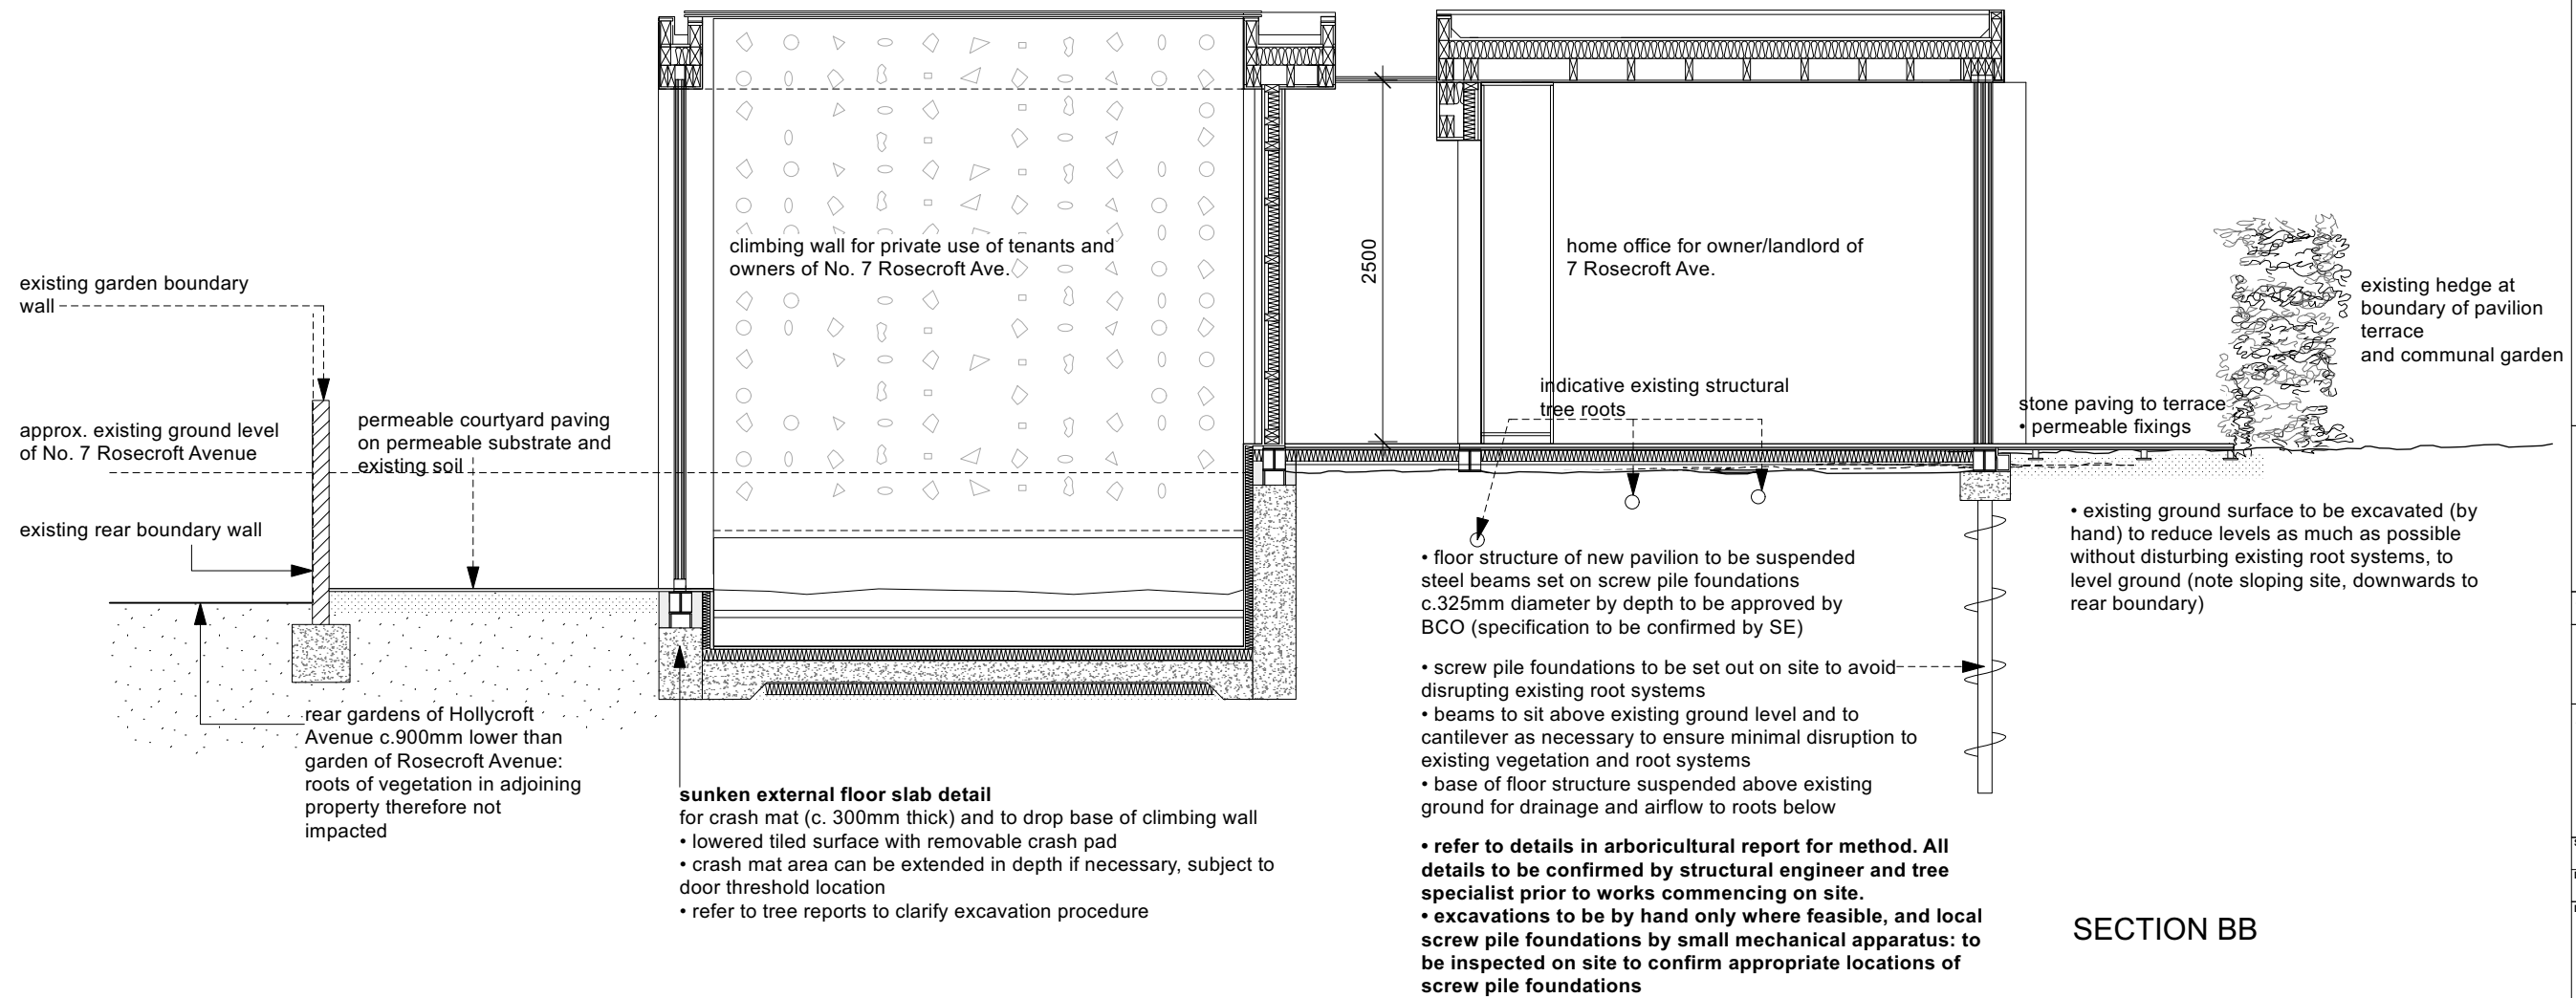

SECTION BB

Rev	Date
K	stage 3: developed designs -issued for information -client -council
J	stage 3: developed designs -issued for information -client -council
I	stage 2: concept designs -issued for information -client -council
H	stage 2: concept designs -issued for information -client -council
G	stage 2: concept designs -issued for information -client -council
F	stage D: technical design -issued for information -client
F	stage D: technical design -issued for information -client
E	stage D: technical design -issued for information -client
D	stage D: technical design -issued for information -client
C	stage D: technical design -issued for information -client
B	stage D: technical design -issued for information -client -contractor
A	stage D: detailed proposals -issued for information -client
-	stage C: outline proposals -issued for information -client -council

DRAWING STATUS For Information
Issued only for purpose indicated

This drawing is to be read in conjunction with all consultants information.
All dimensions to be checked on site.
Do not scale, except for planning purposes.
This drawing is protected by copyright.

JOB NUMBER 212

JOB TITLE
Klein 2
7 Rosecroft Avenue, NW3 7QA

DRAWING TITLE
sections AA and BB
proposed

SCALE: 1:50@A3

DATE: July 2018

DRAWING NO. **A/02/501** REV **K**