

astley.

Delivering creative branded environments
through signage, print and digital solutions

SHURGARD

SELF-STORAGE



Address:
Egerton House
Baker Street
Weybridge
Surrey
KT13 8AL

Drg: 76917

Title: Shurgard
Bloomsbury

Status: **FOR REVIEW**

Drg by: EU Date: 09/01/2022


Date	Rev	Amendments
11/06/21	A	Initial proposal
17/06/21	B	Amends following client feedback
15/11/21	C	Amends following client feedback
13/12/21	D	PLANNING DRAWINGS ADDED
09/01/22	E	PLANNING DRAWINGS ADDED


Front Elevation Planning Drawing

Proposed



Existing

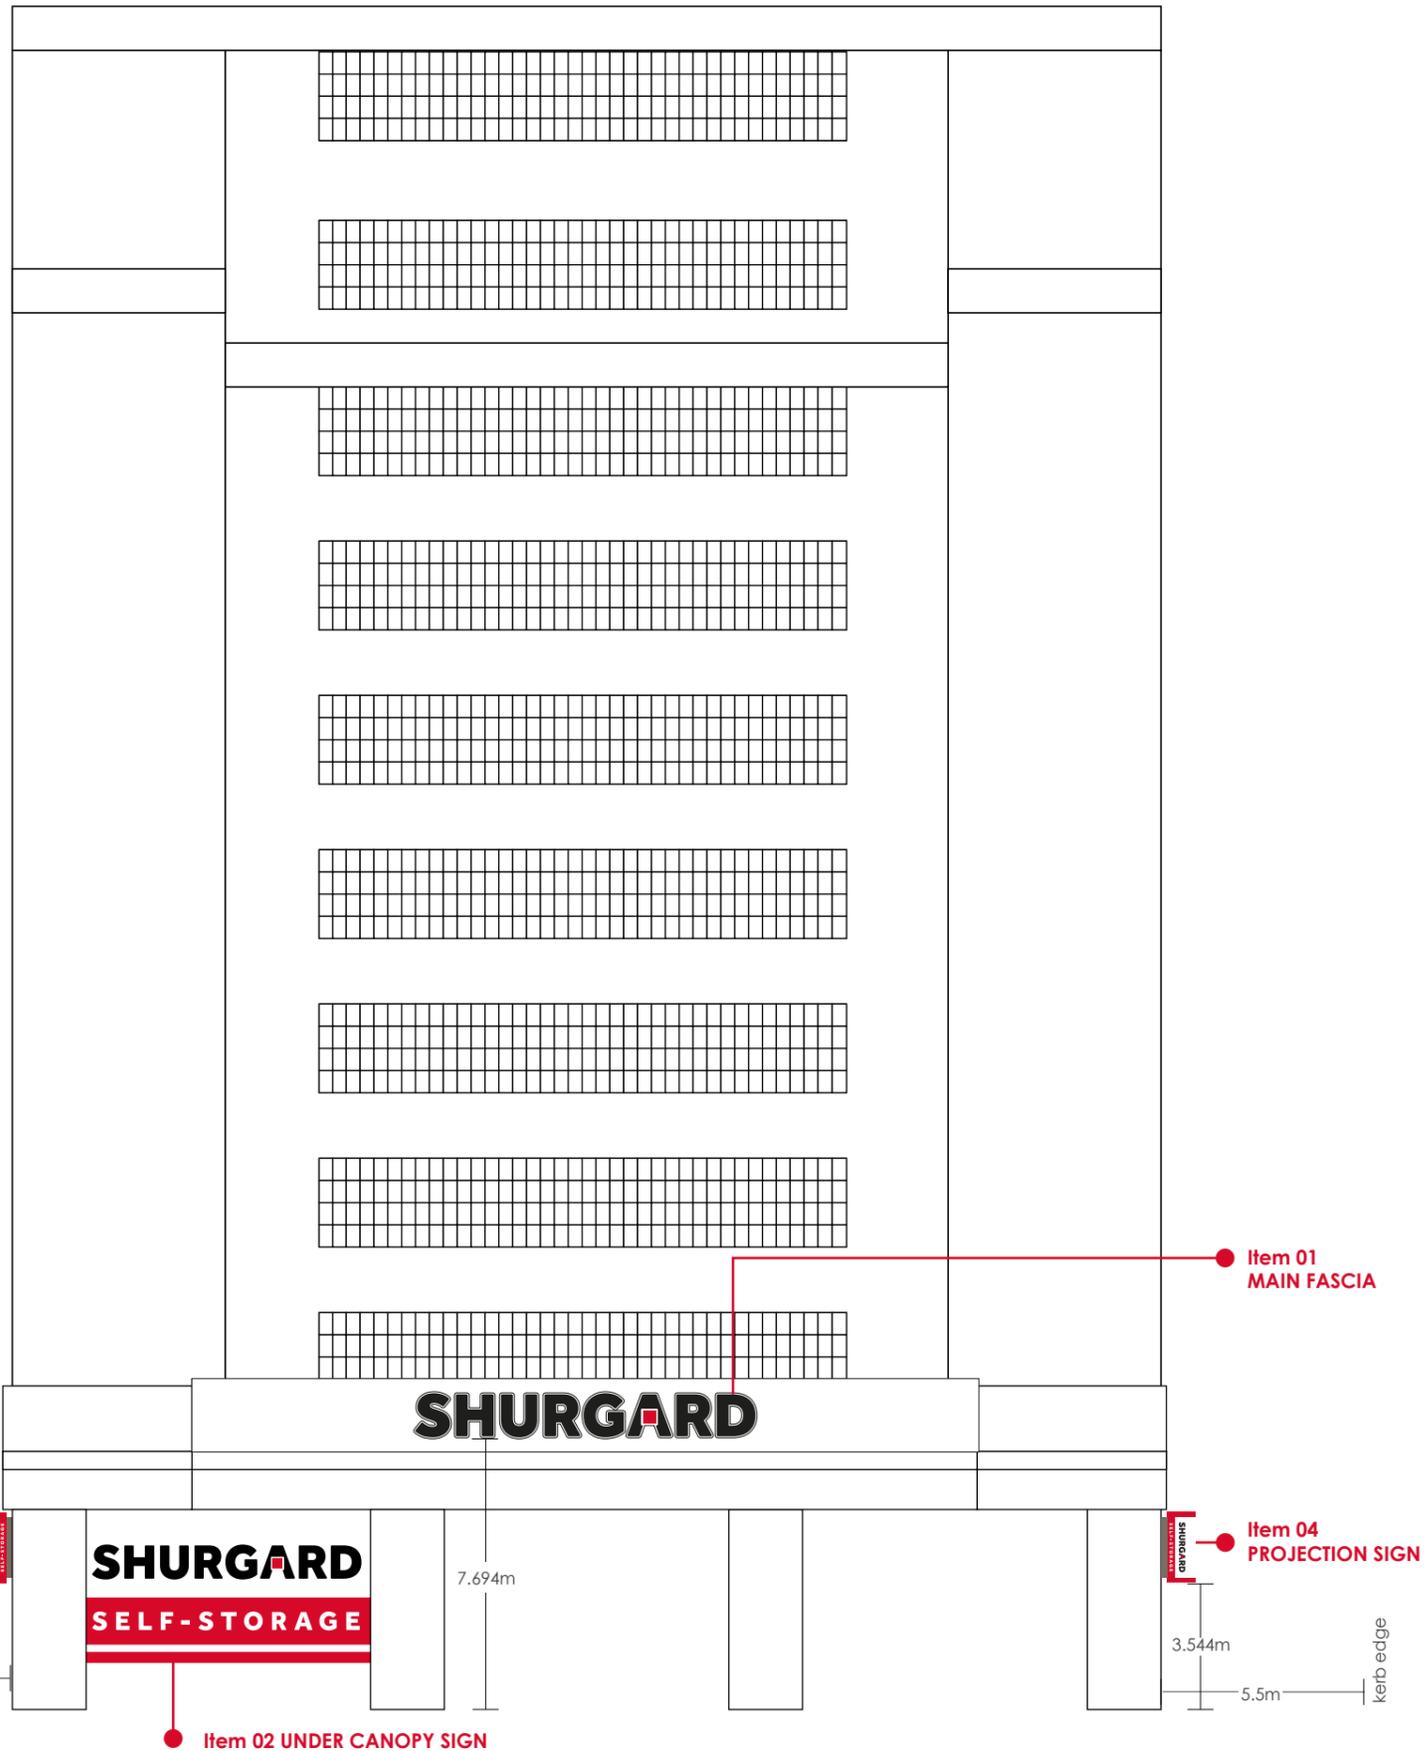

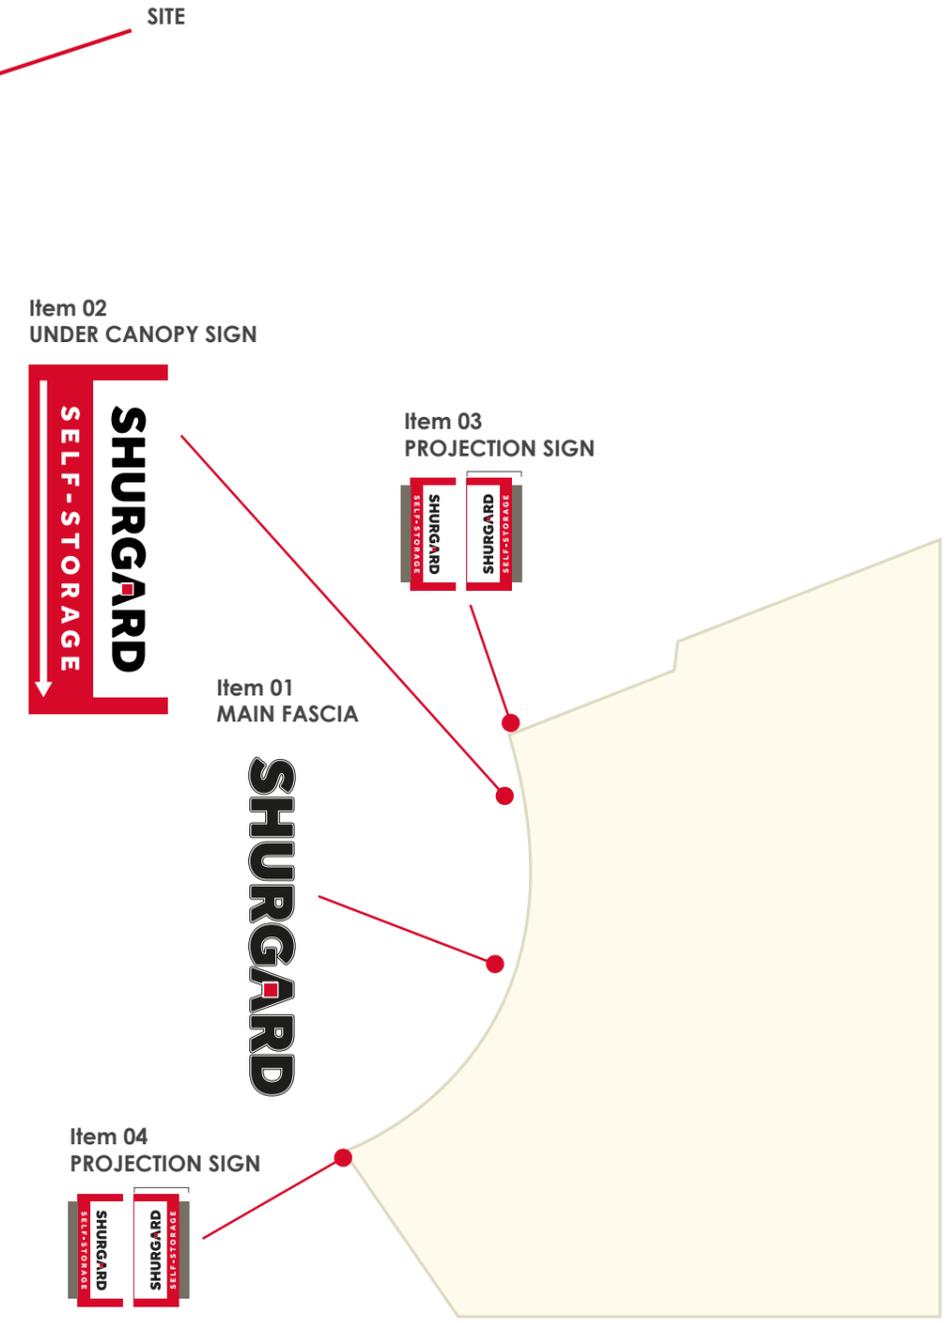

SCALE 1:1250



Item 01

Main Fascia

Individual built-up Opal lettering with black vinyl face produced in the SHURGARD livery with illuminating outline all as per your corporate manual. Aluminium lettering 5.838 m w x 0.8m h with 0.1m return Electrical fused spur would need to be supplied by others. Face illuminated 25mm keyline white LED 6500k max illumination level 300 Cd- 100msq internally fitted with intermittent illumination


x1

Fascia Backing

Dibond aluminium backing panel for the above built-up lettering to go over poor decoration, this will be finished in an off white to match existing. Backing would be trimmed in a 30mm capping section to hide fixing holes.

x1

25mm OUTLINE

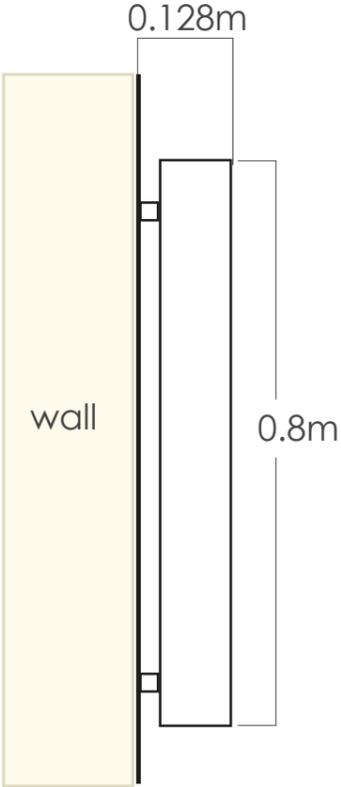




Item 02
Under Canopy Sign
 Flat di-bond lettering with black vinyl face. Complete with inlined backing panels.

x1

Proposed Day



Proposed Night

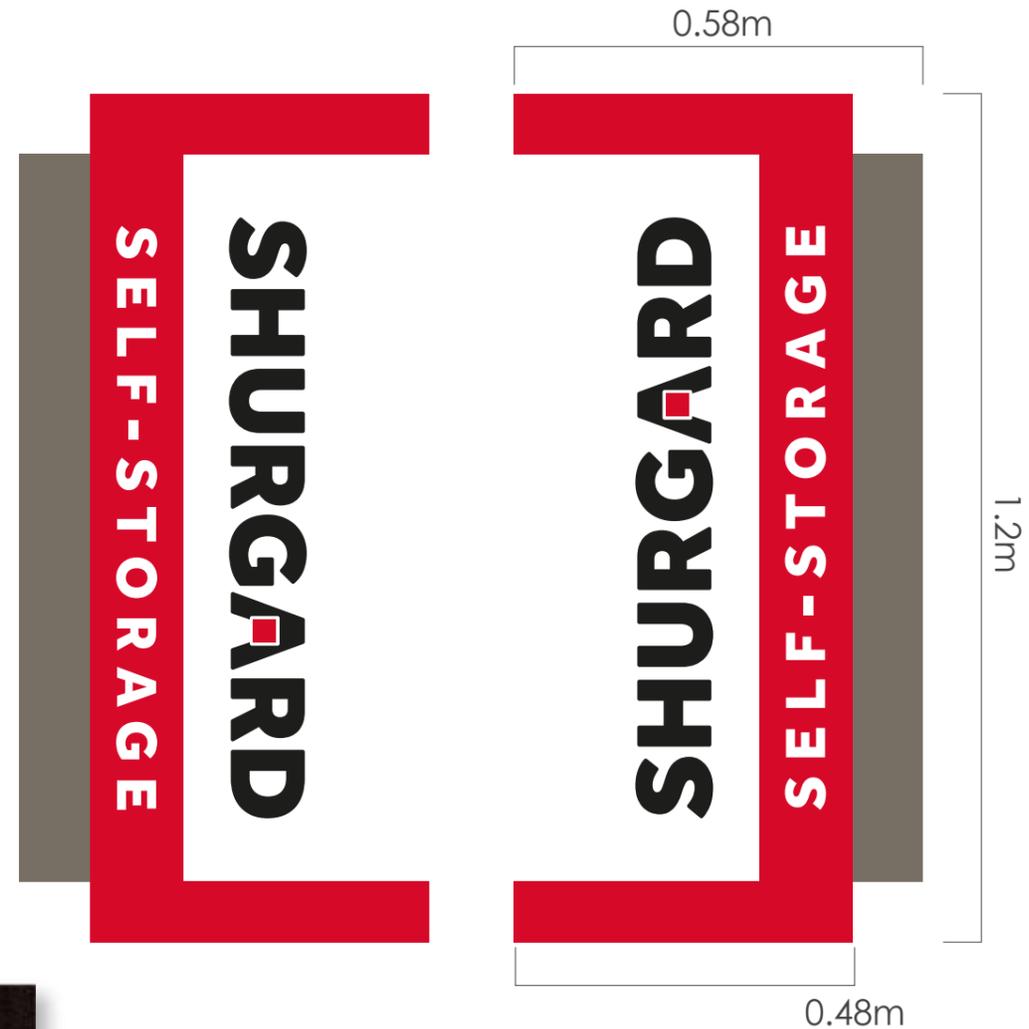

Item 03 and 04
Projection Sign Backing
 Double sided projection sign. Flexface non illuminated.

GREY PMS 404

x2