
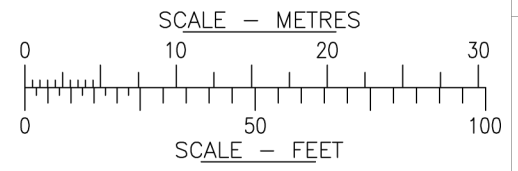


Rev No	Date	Revision note
--------	------	---------------

P1 11th Nov '20 PRELIMINARY ISSUE

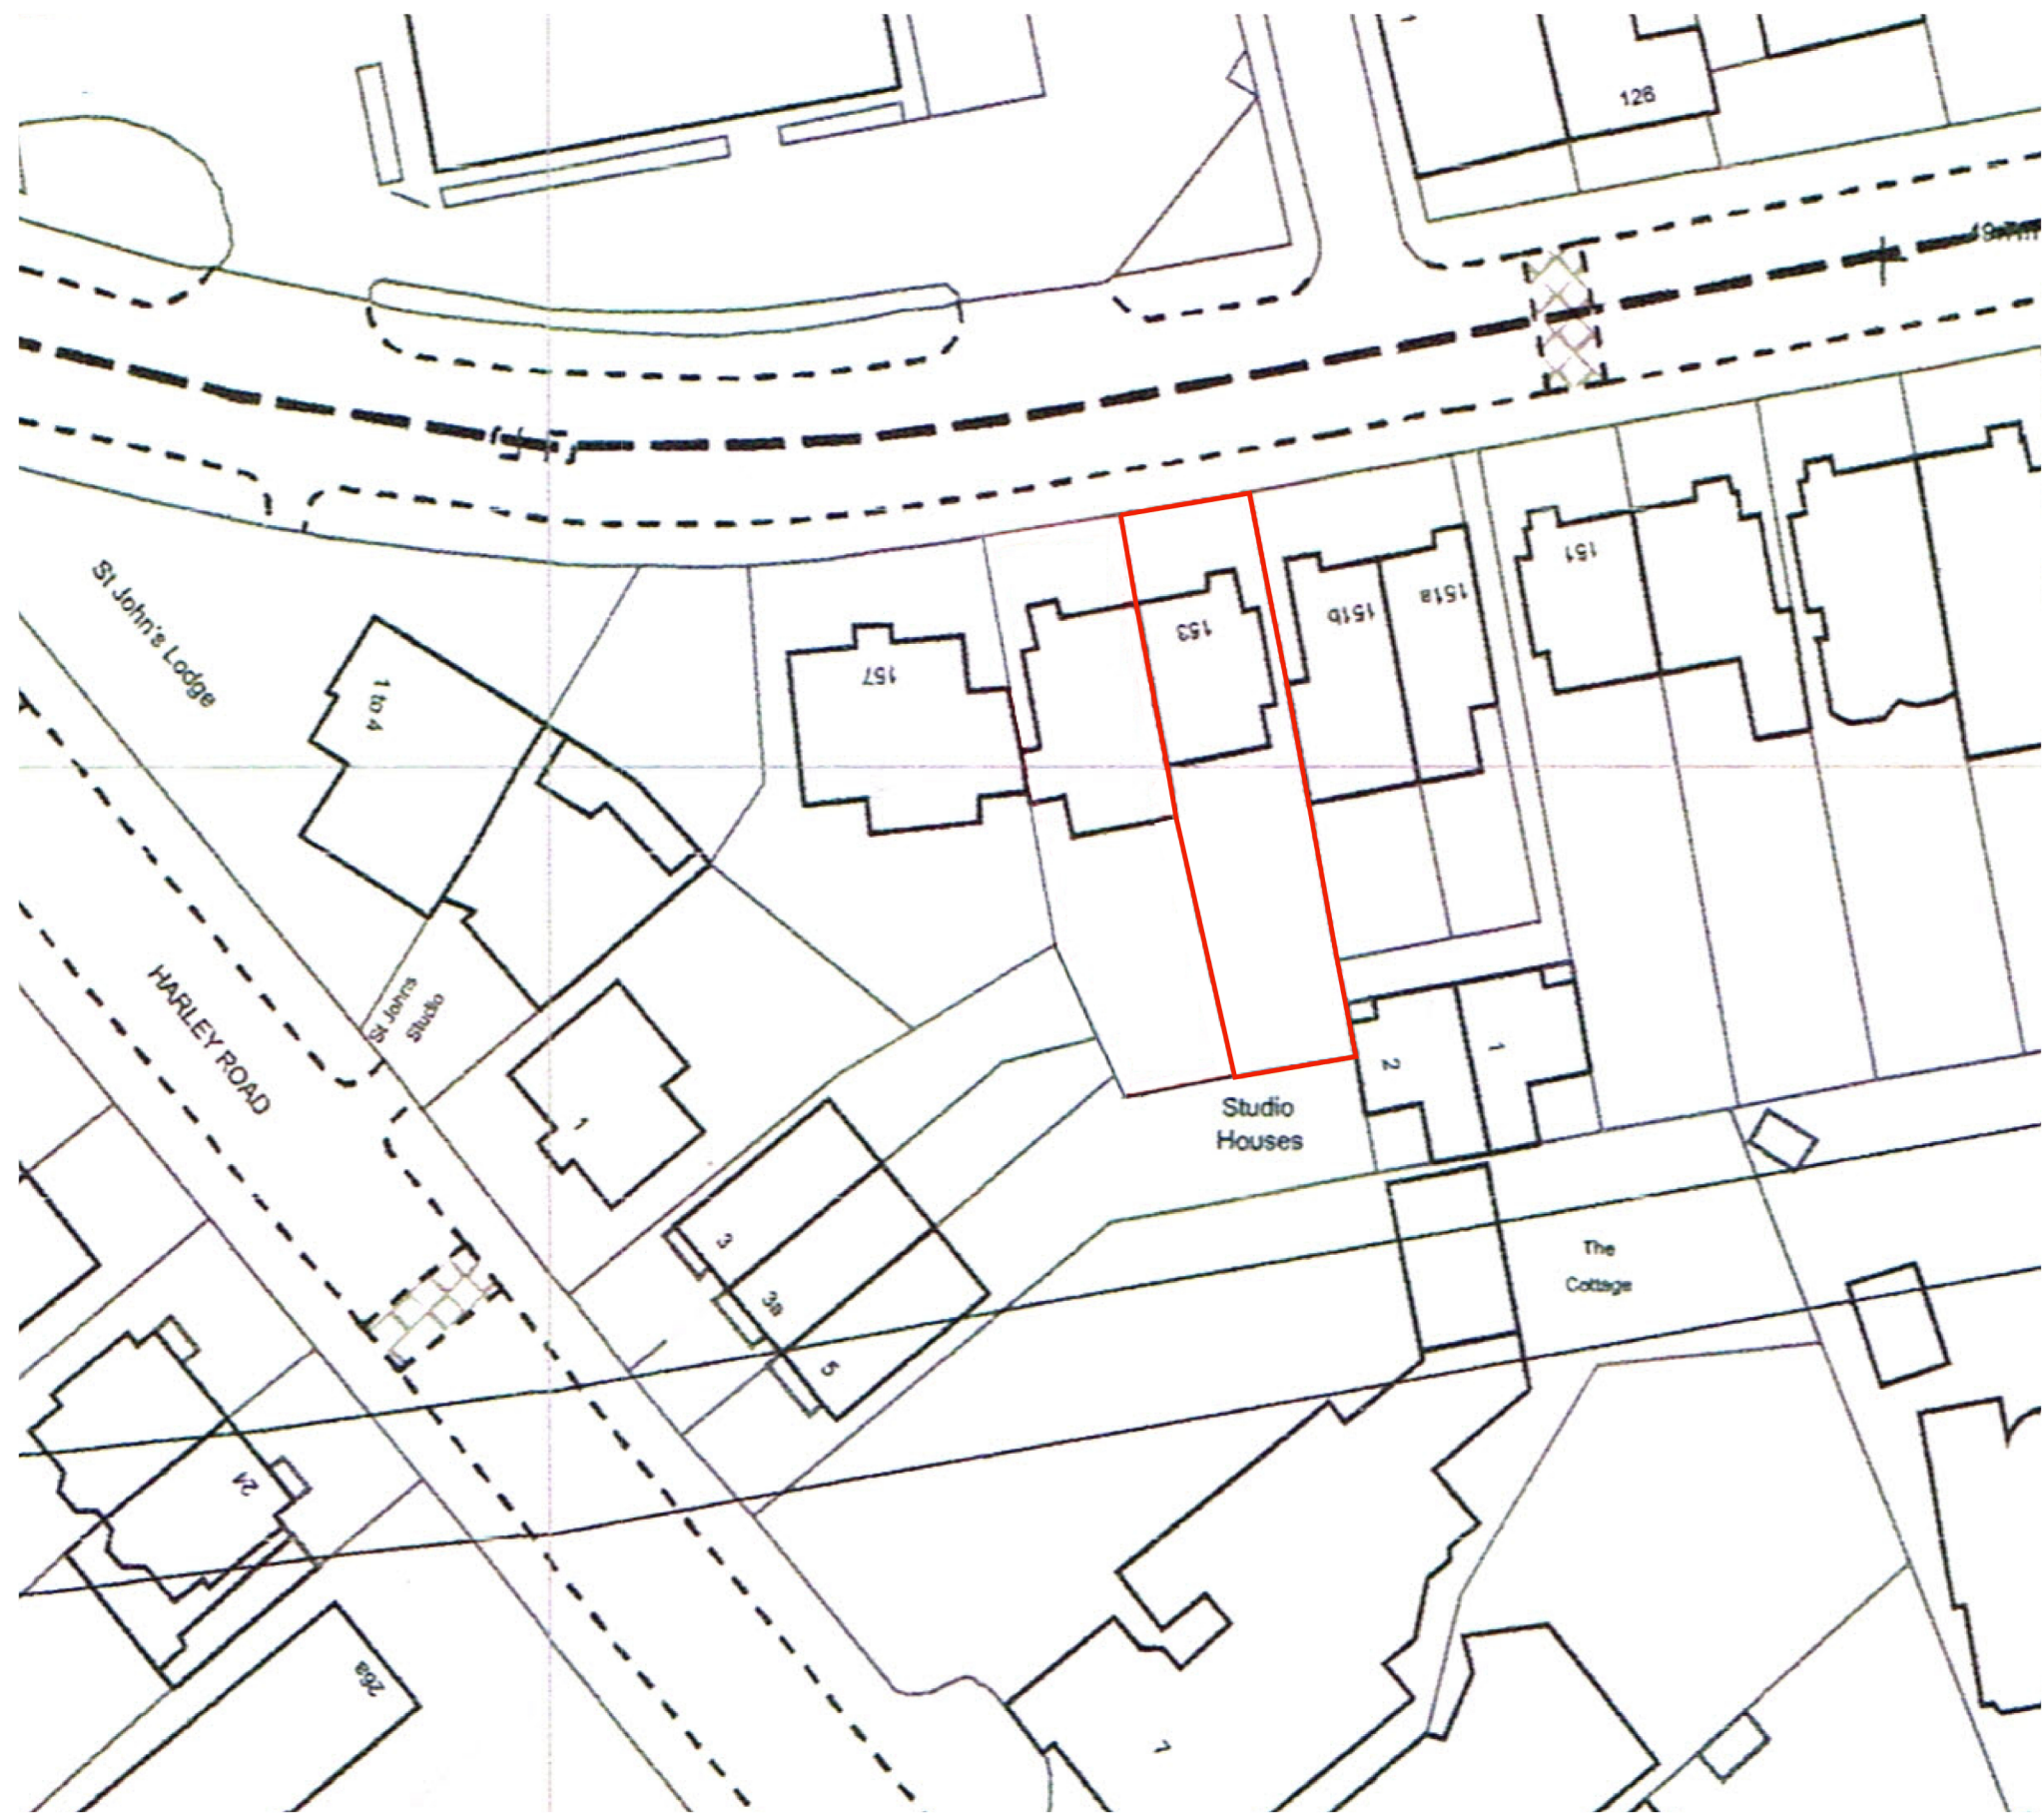

JOB TITLE
I53 King Henrys Road
 London
 NW3 3RD

DRG TITLE
Site Location Plan

CEDAR HOUSE
 VINE LANE HILLINGDON
 UXBRIDGE UB10 0NF
 TEL: (01895) 272 446
 FAX: (01895) 272 483
 EMAIL: admin@jpbarchitects.co.uk

SCALE 1:500 @ A3	DATE Oct '20
JOB NO. 11092	DRG NO. 101
REV P1	