
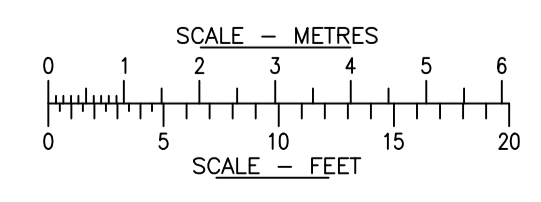
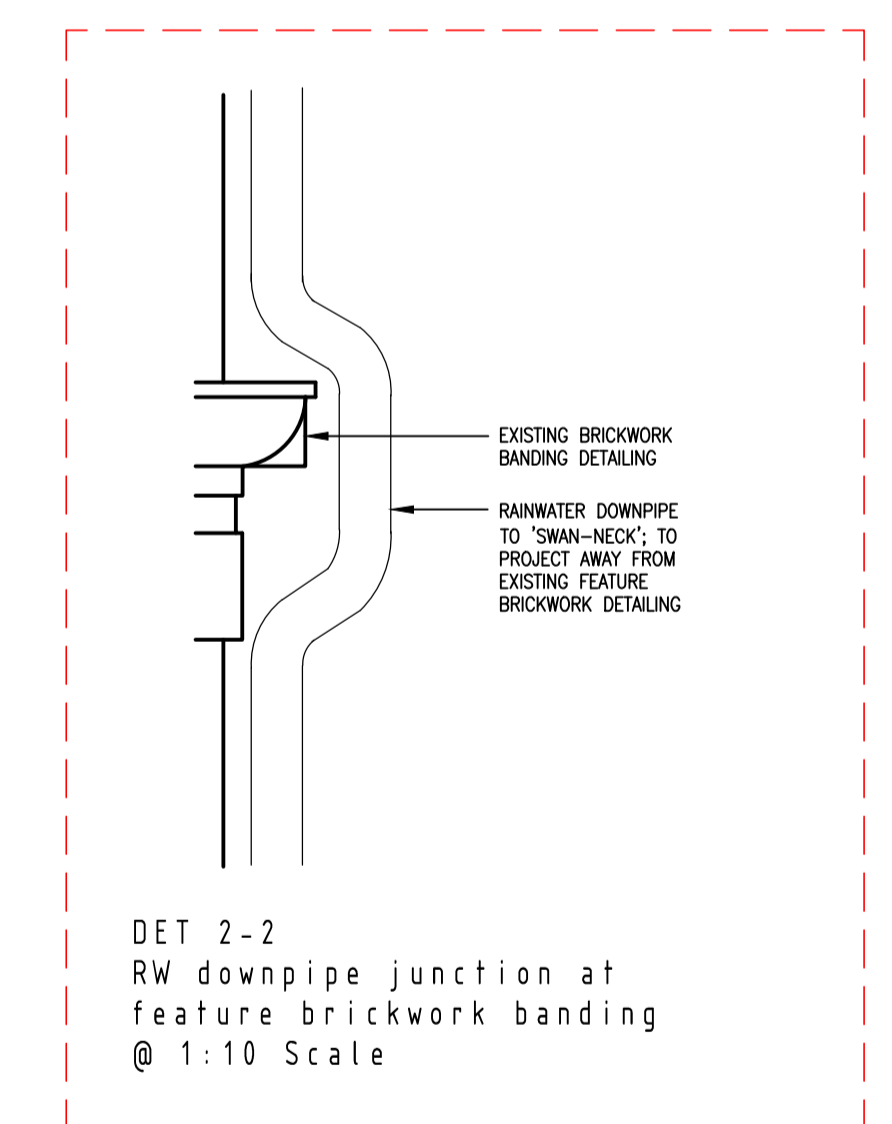
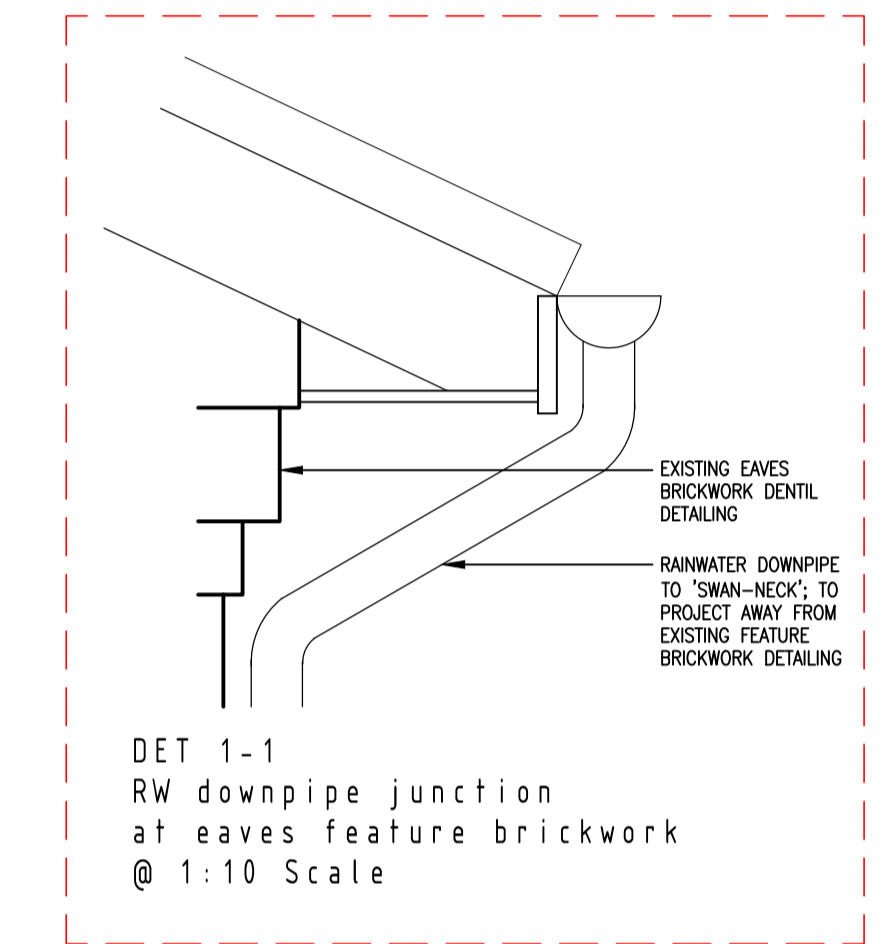
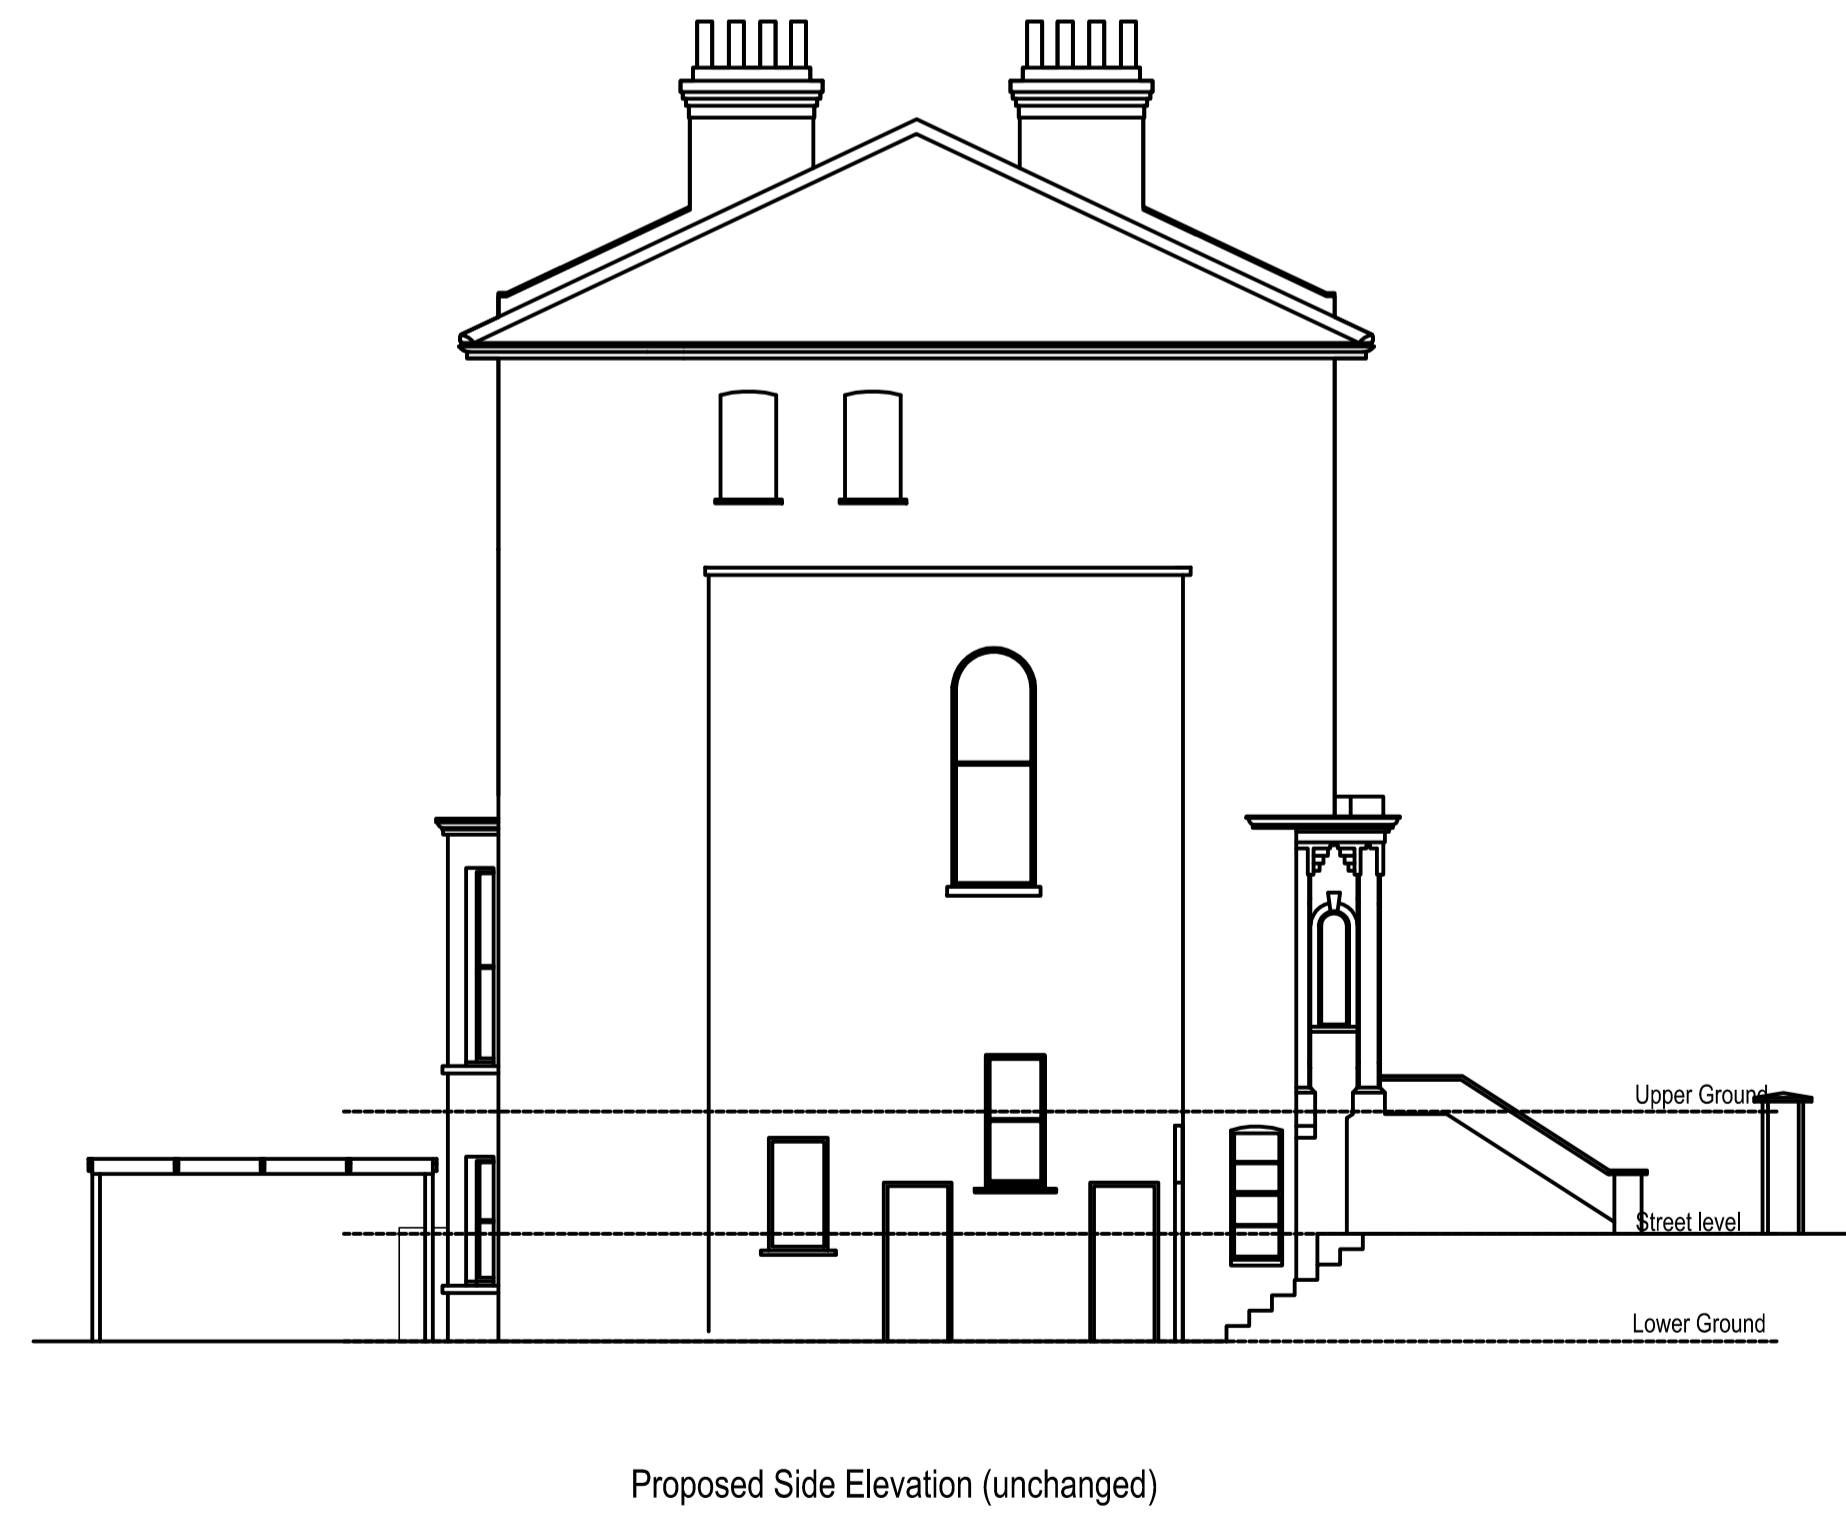
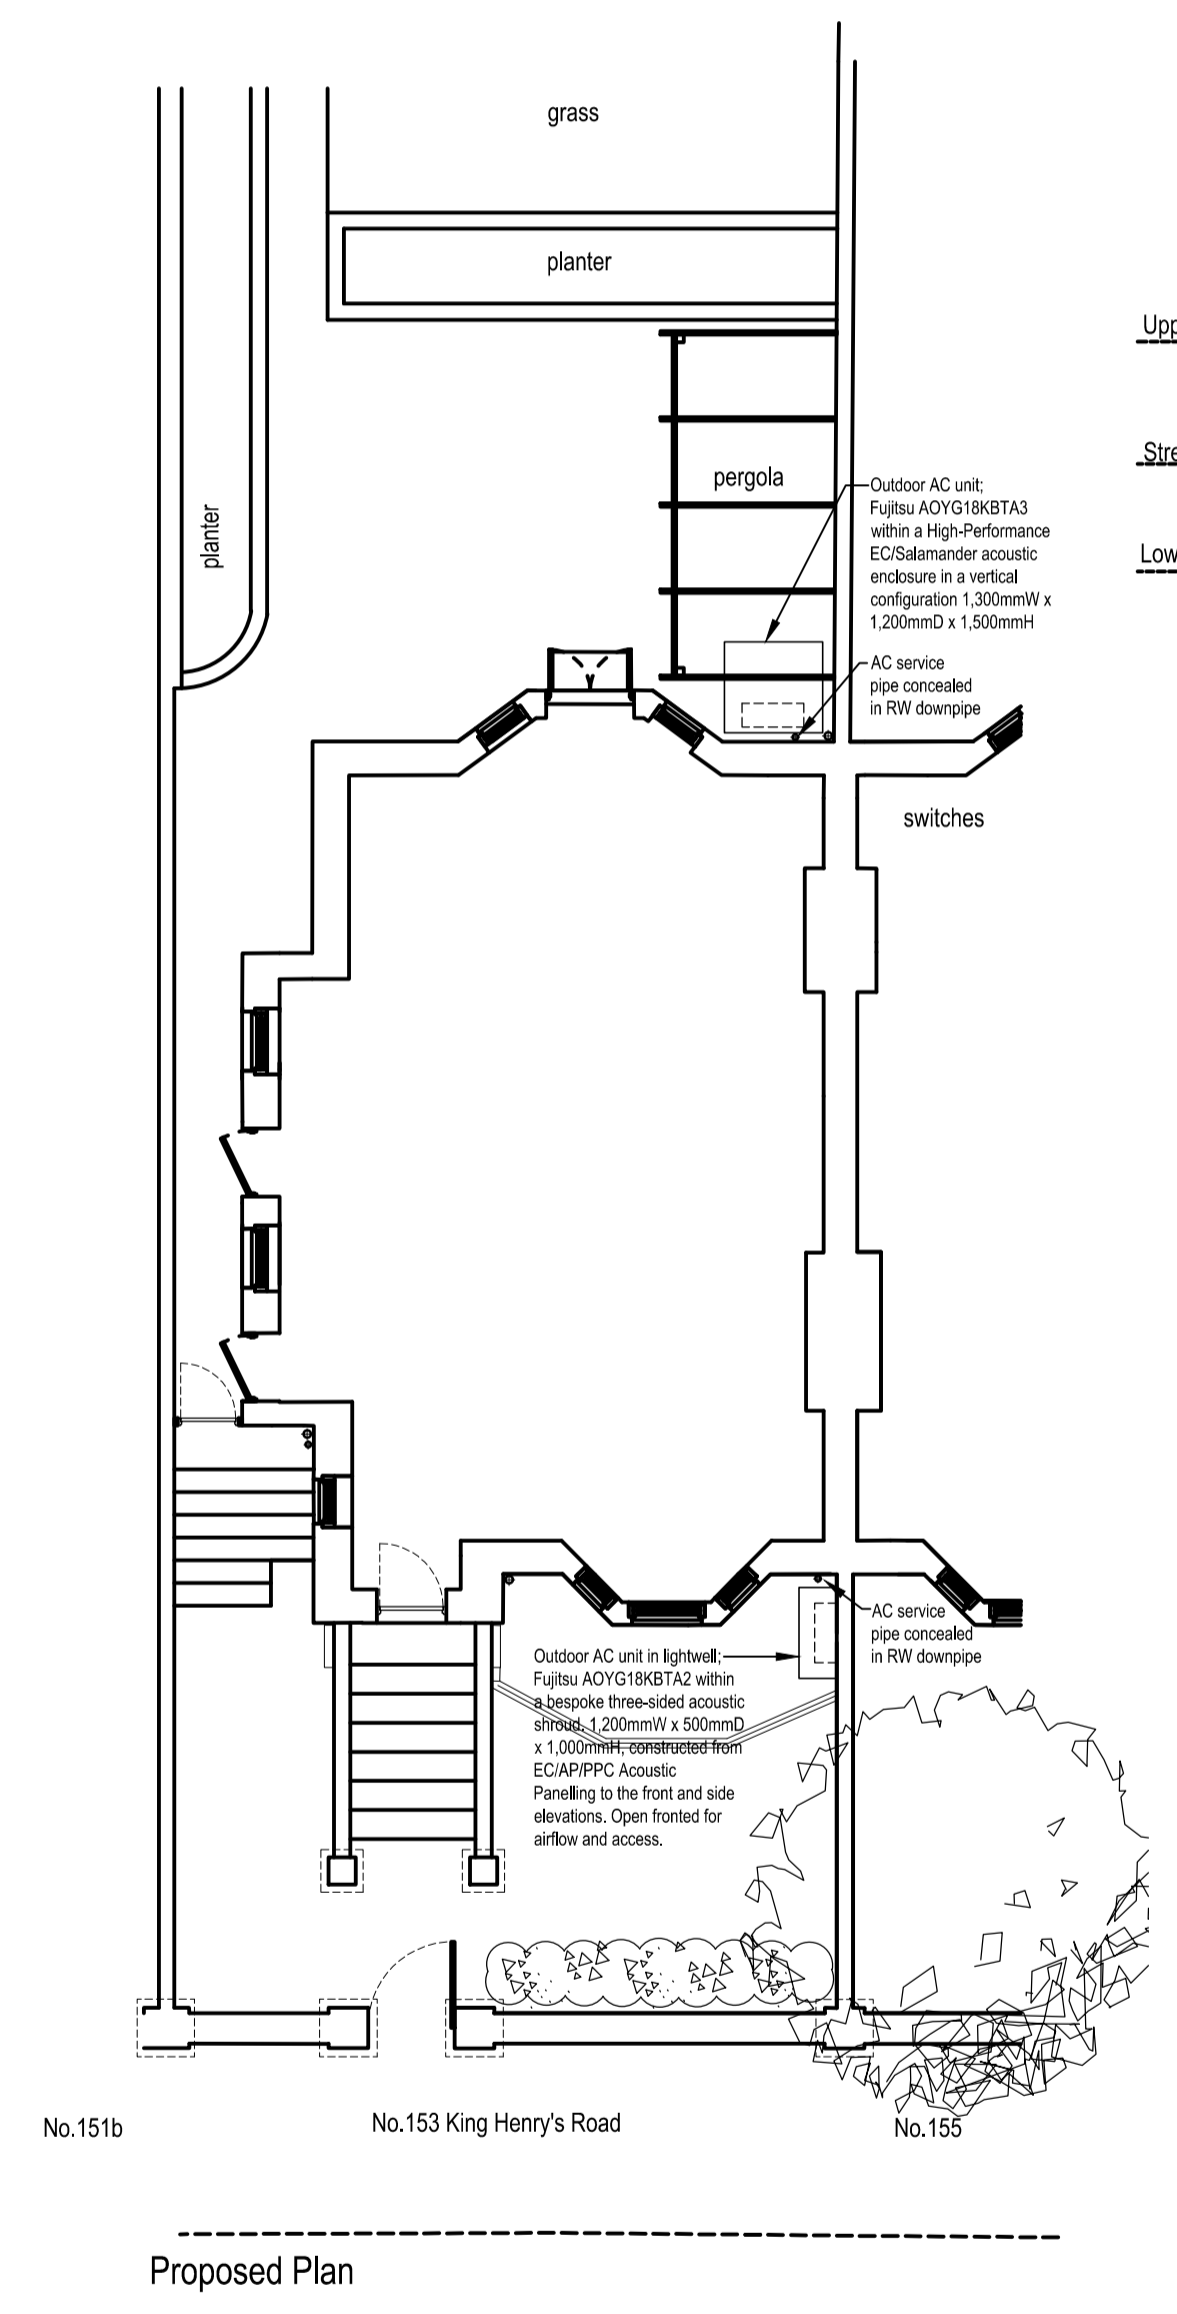
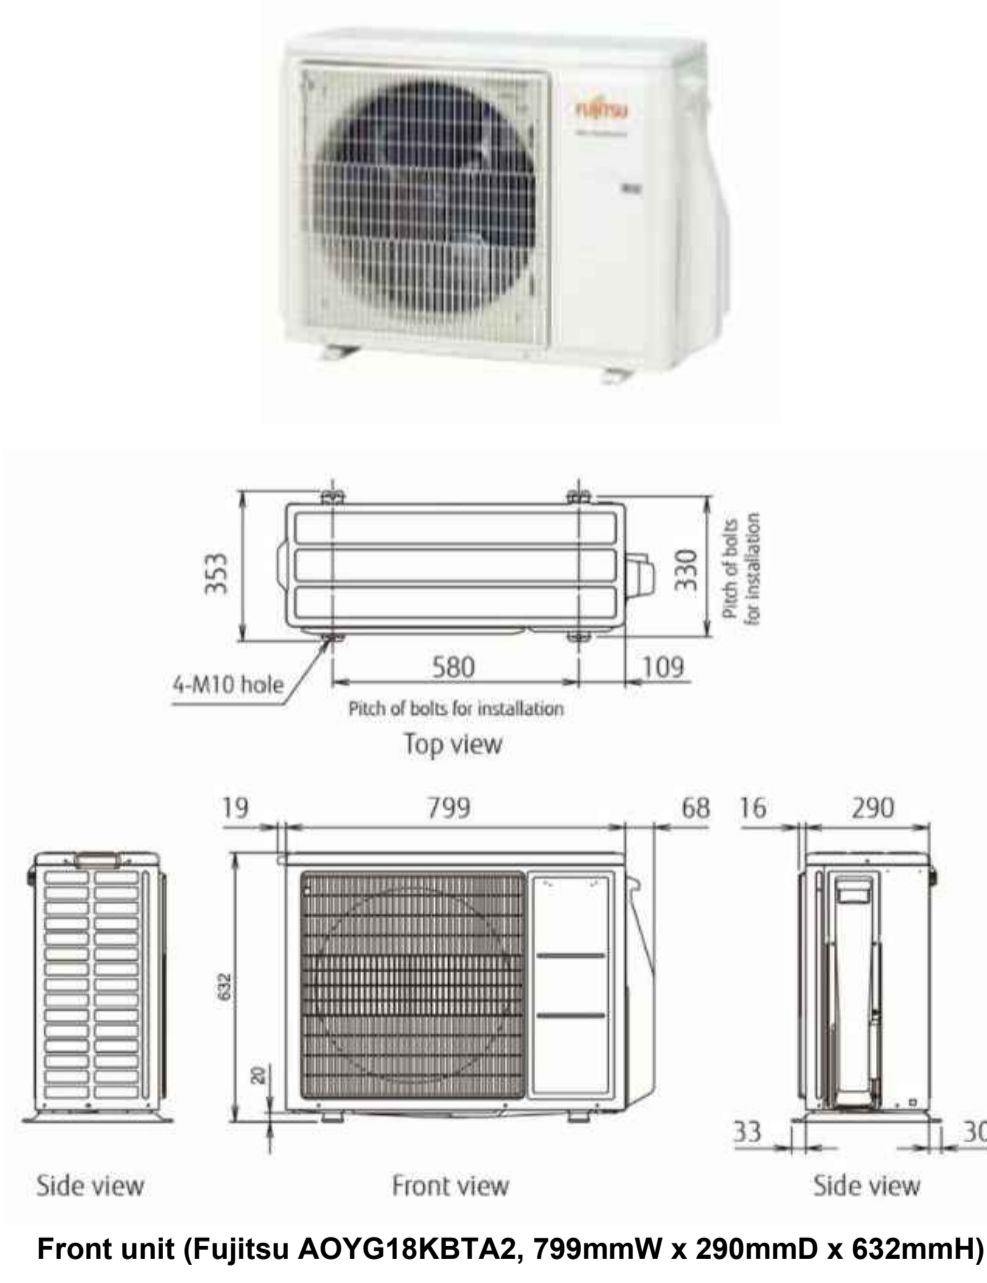


FOR CONSTRUCTION PURPOSES DO NOT SCALE FROM THIS DRAWING. ALL DIMENSIONS TO BE CHECKED ON SITE. ANY DISCREPANCIES MUST BE REPORTED TO THE ARCHITECT FOR VERIFICATION PRIOR TO COMMENCEMENT OF THE EFFECTED WORKS. IF IN DOUBT ASK. THIS DRAWING IS COPYRIGHT.

RevNo	Date	Revision note
P1	11th Nov '20	PRELIMINARY ISSUE
P2	05th Nov '21	AC UNITS REVISED AND ACOUSTIC ENCLOSURES ADDED TO LAYOUT

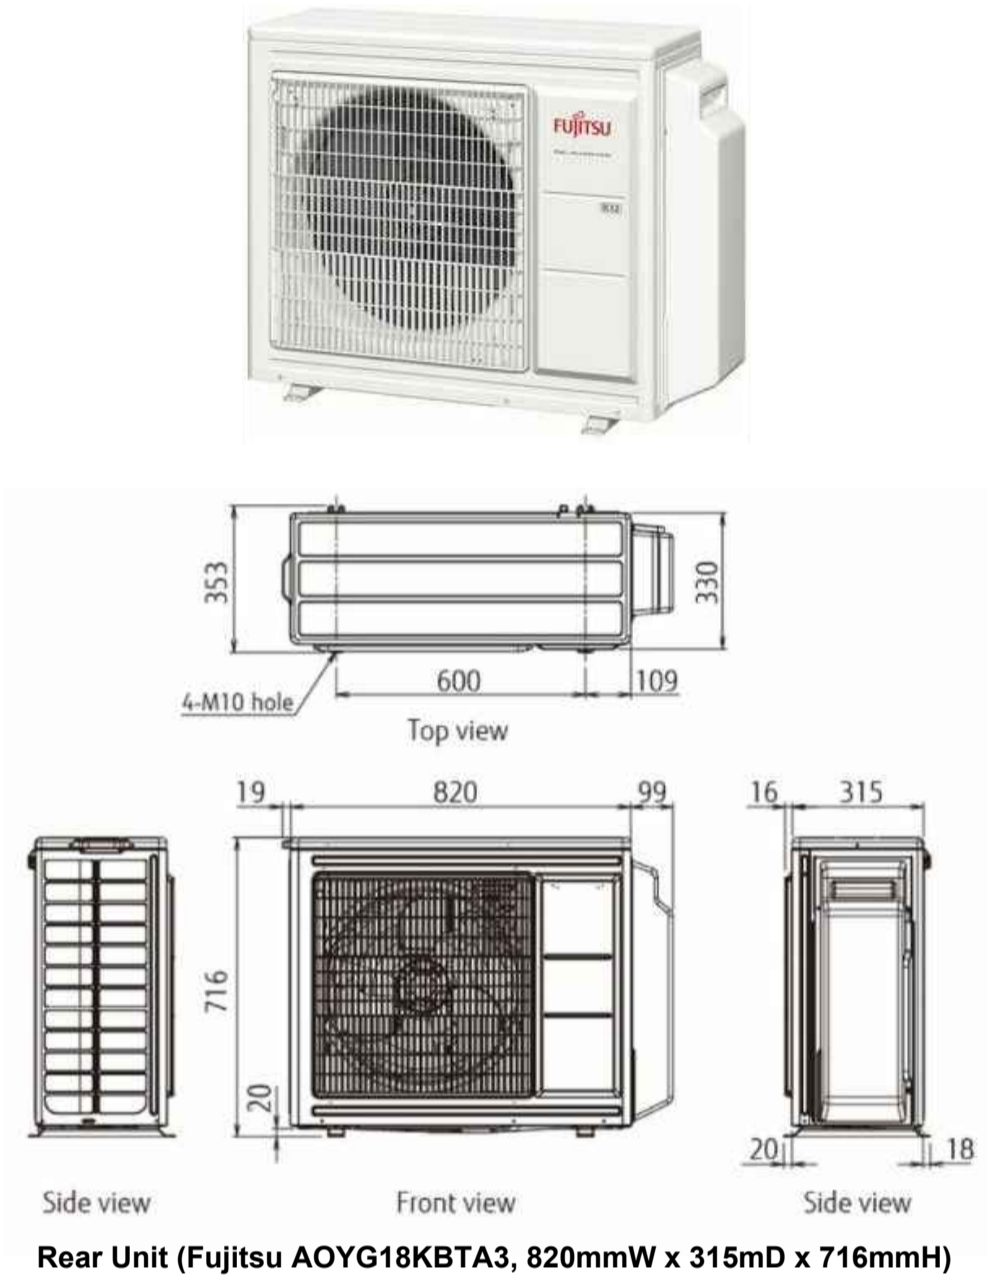

jpb
architects

BROOK HOUSE
54A COWLEY MILL ROAD
OXFORD
OX8 2FX
TEL: (01895) 272 446
FAX: (01895) 272 483
EMAIL: admin@jpbarchitects.co.uk

JOB TITLE
153 King Henrys Road,
London
NW3 3RD

DRG TITLE
PROPOSAL LAYOUT

SCALE	DATE	
1:10, 1:100 @ A1	Oct '20	
JOB NO.	DRG NO.	REV
11092	115	P2