




EXISTING BASEMENT PLAN

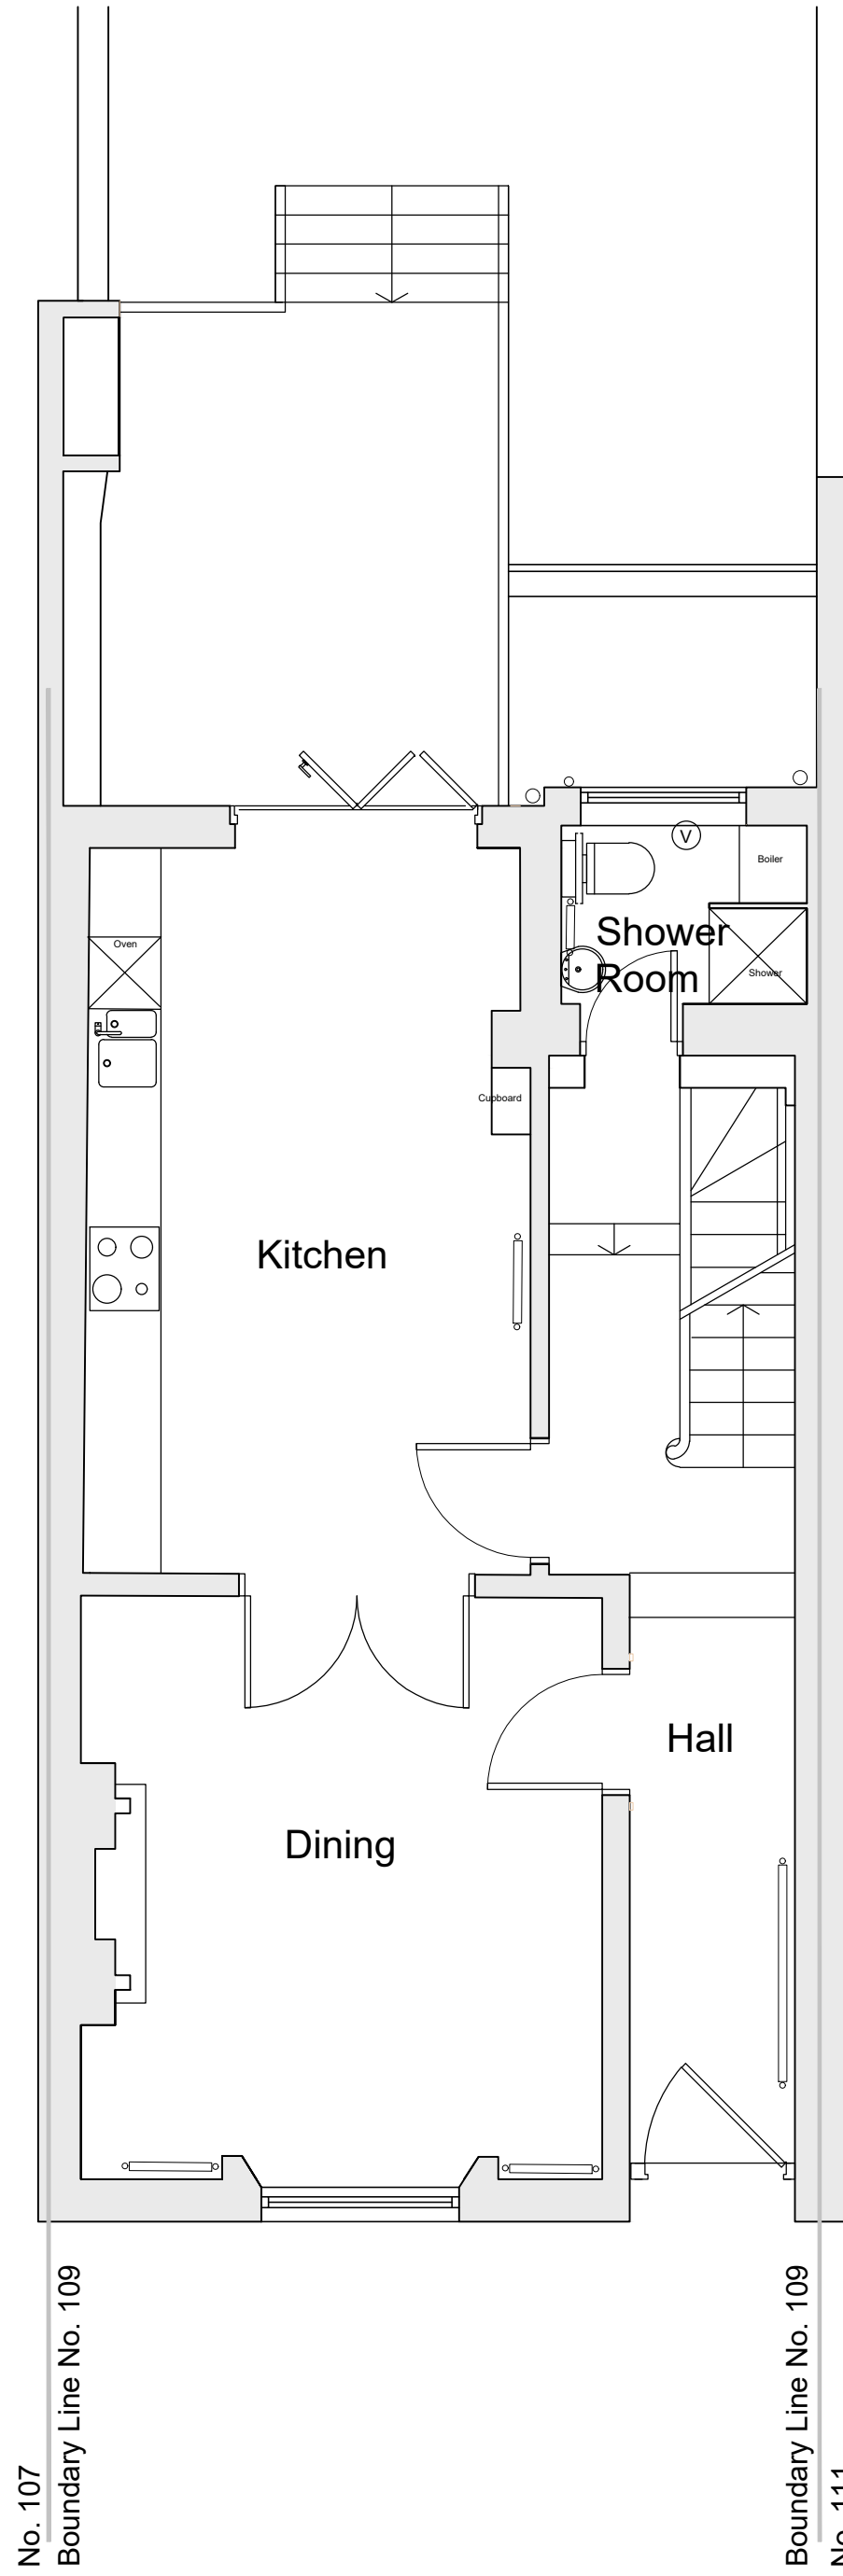


EXISTING GROUND FLOOR PLAN

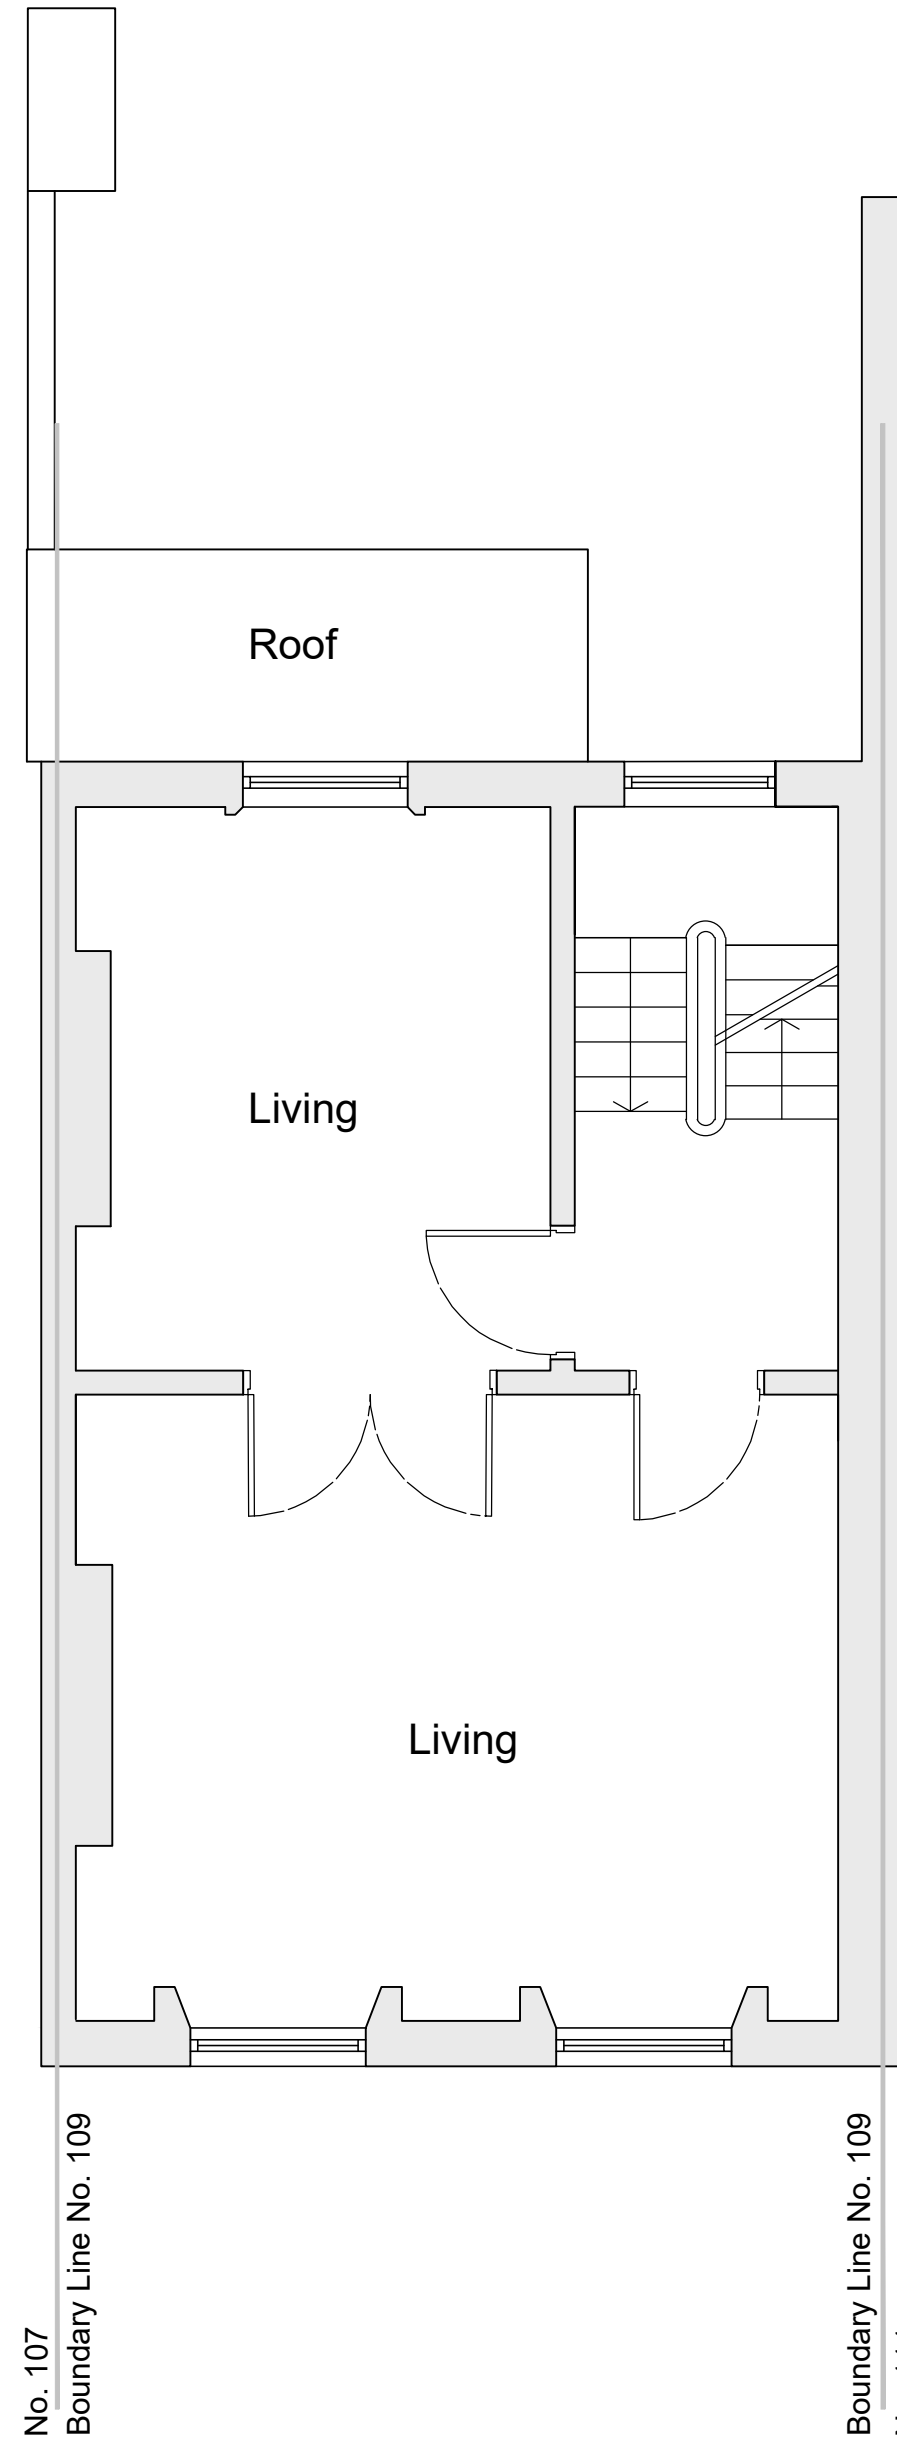


EXISTING AND PROPOSED  
FIRST FLOOR PLAN  
NO CHANGES PROPOSED

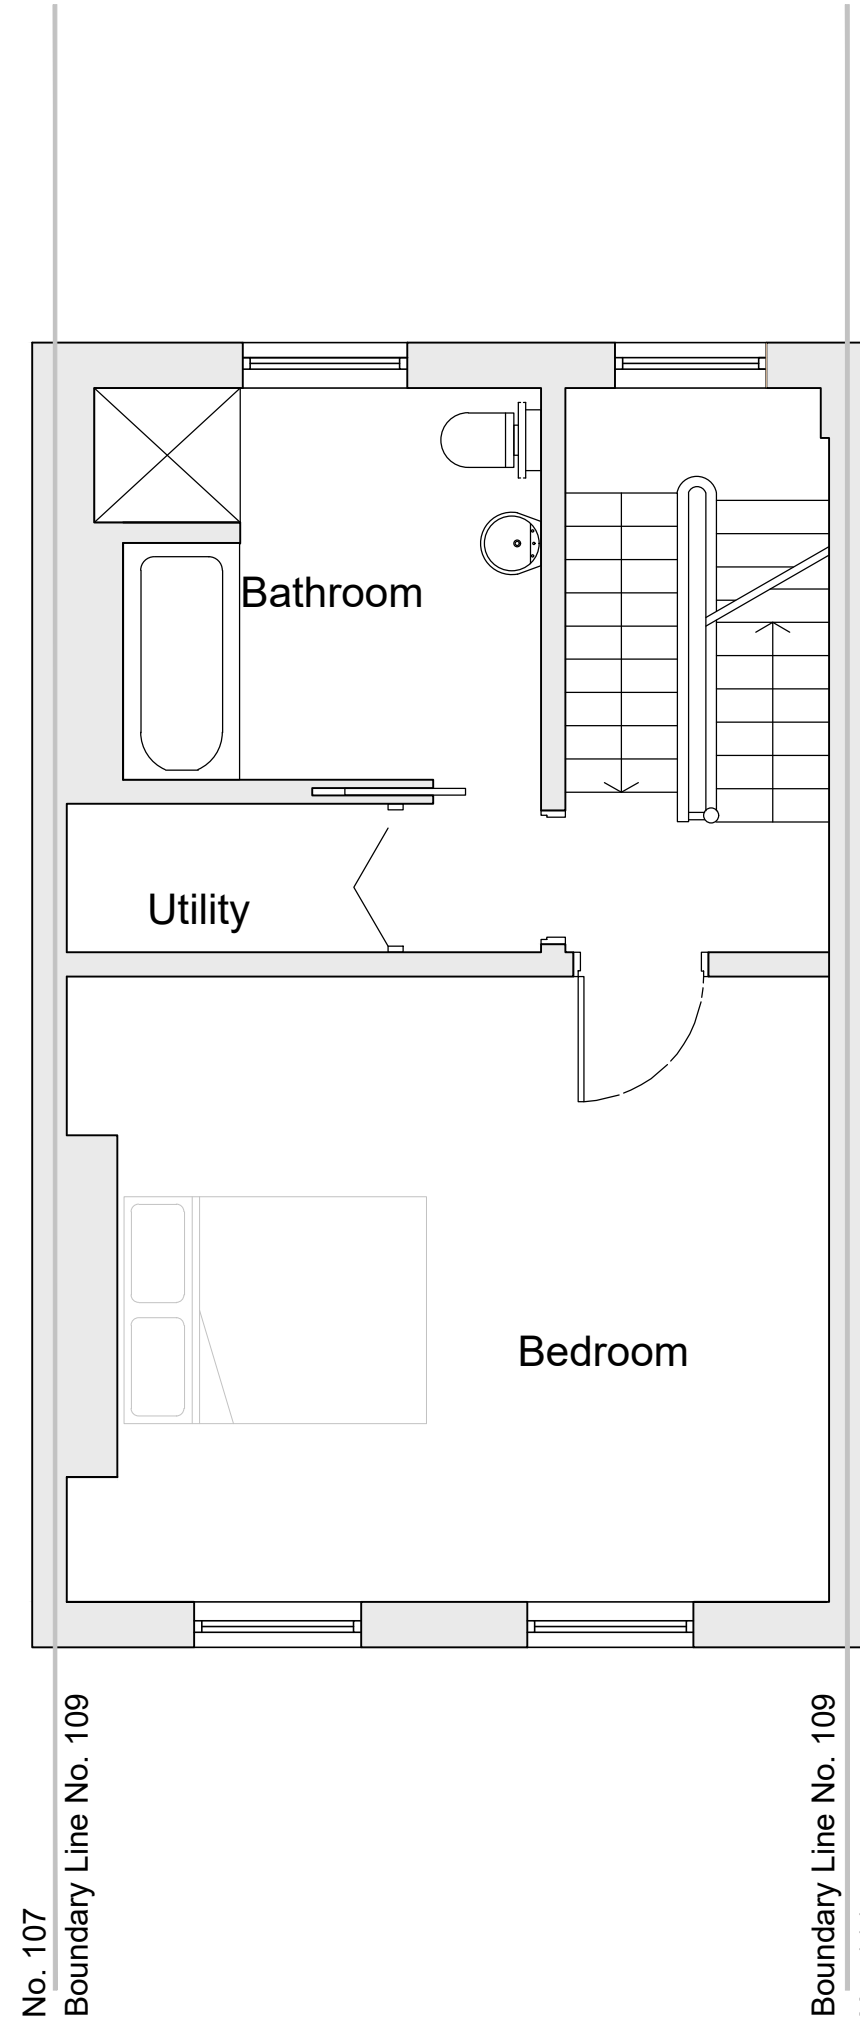

EXISTING AND PROPOSED  
SECOND FLOOR PLAN  
NO CHANGES PROPOSED

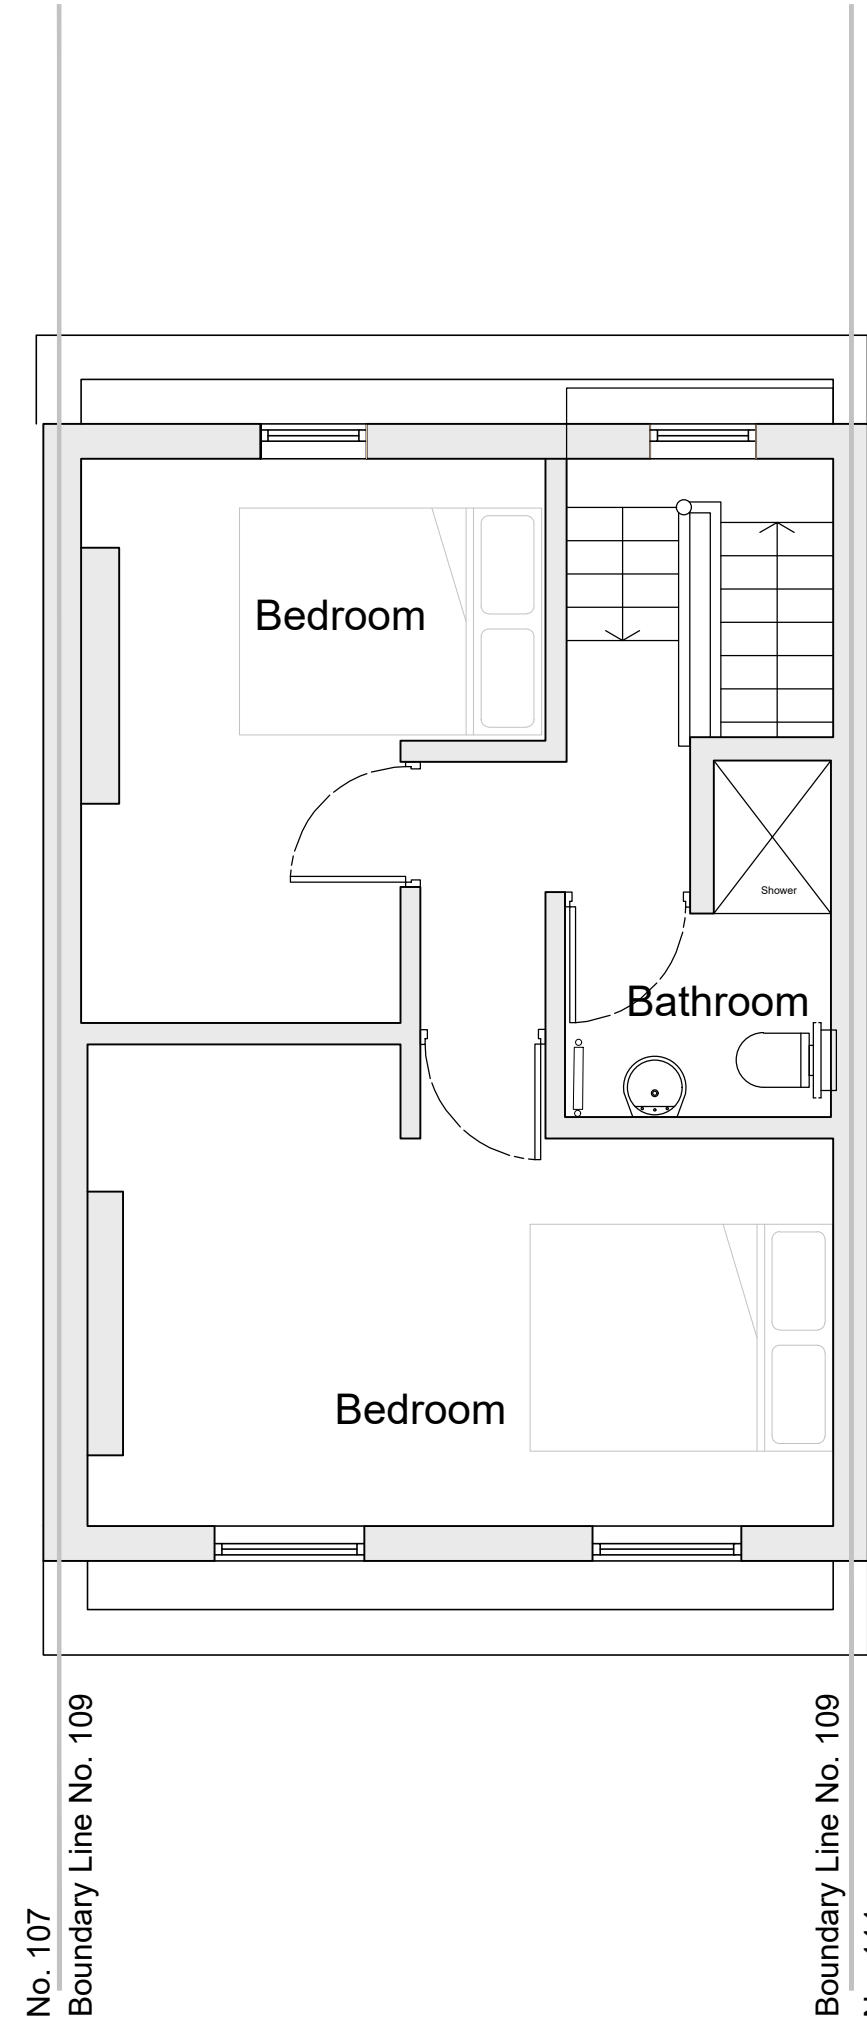

EXISTING AND PROPOSED  
THIRD FLOOR PLAN  
NO CHANGES PROPOSED

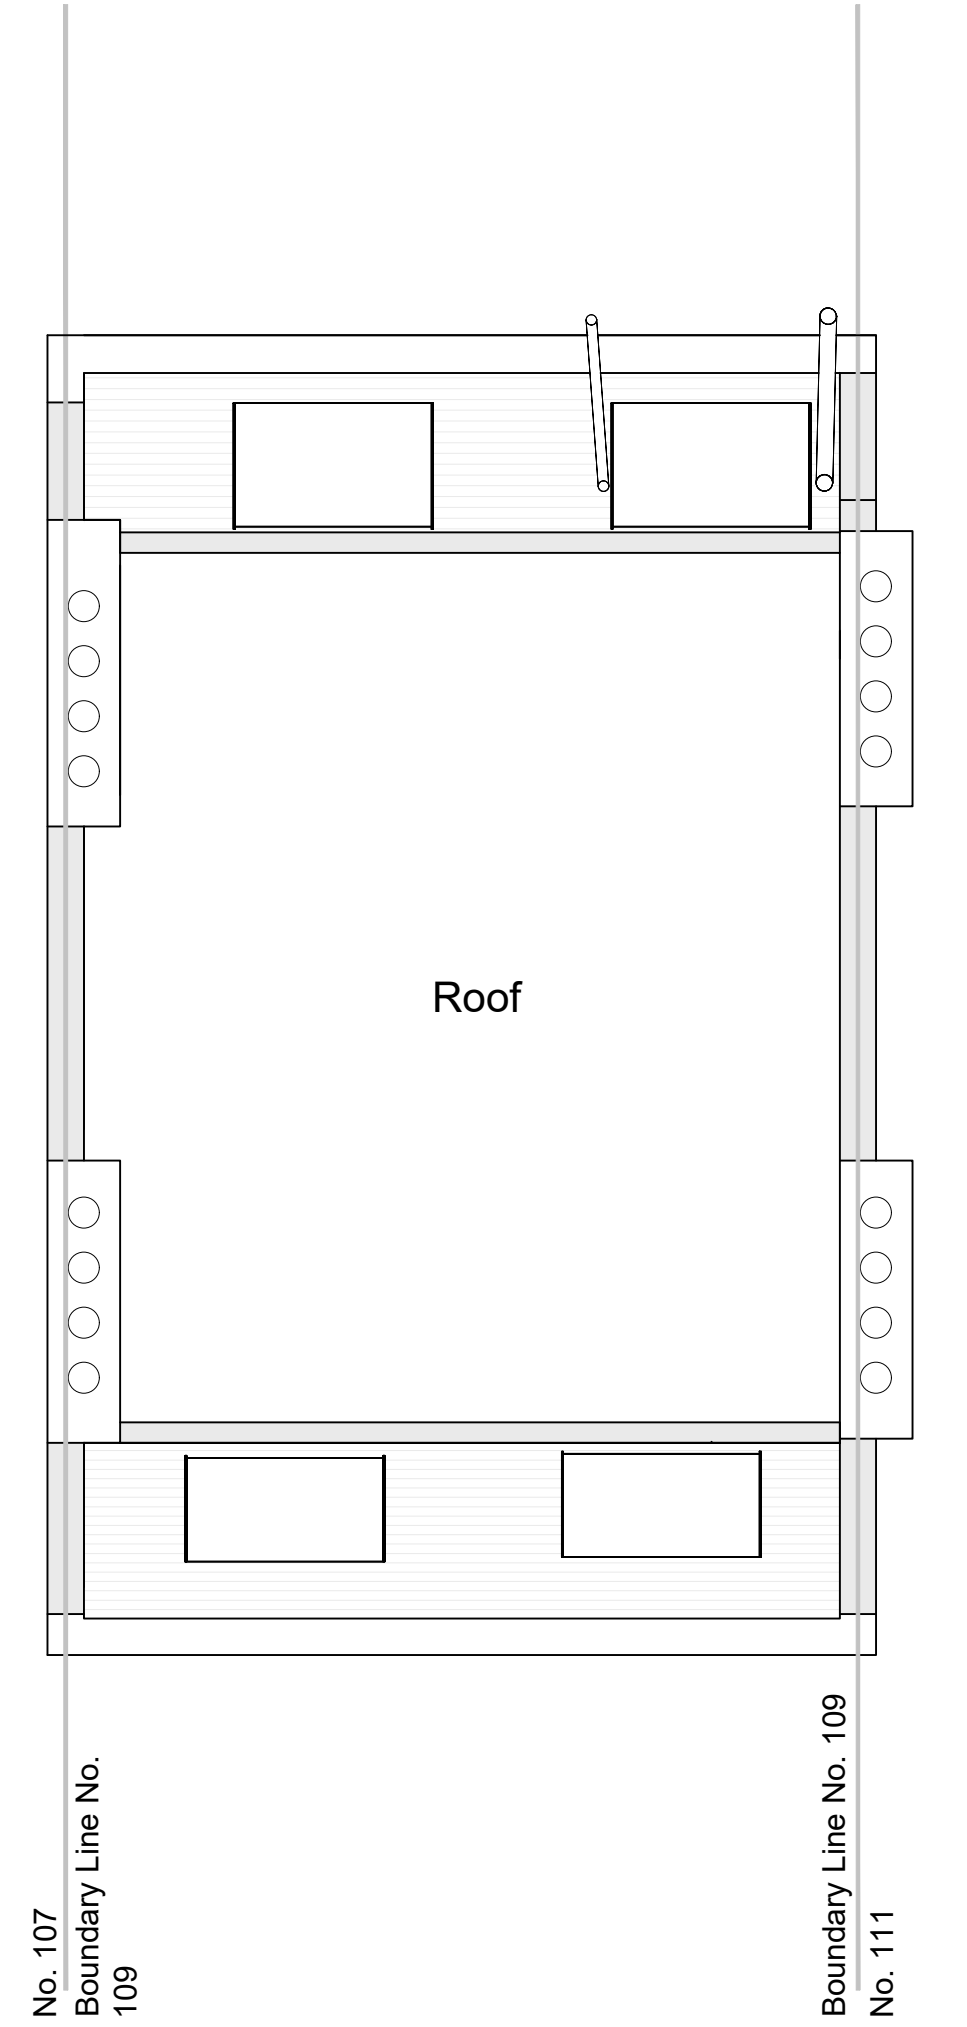

EXISTING AND PROPOSED  
ROOF