


1300
1200
1100
1000
900
800
700
600
500
400
300
200
100
0

Scale Bar
1:10(mm)


100 200 300 400 500 600 700 800 900 1000 1100 1200 1300

VIEWED EXTERNALLY


THESE DRAWINGS ARE THE PROPERTY OF ANGLIAN HOME IMPROVEMENTS
AND MUST NOT BE USED, DISTRIBUTED, LOANED OR COPIED WITHOUT THE
EXPRESS PERMISSION OF ANGLIAN HOME IMPROVEMENTS.

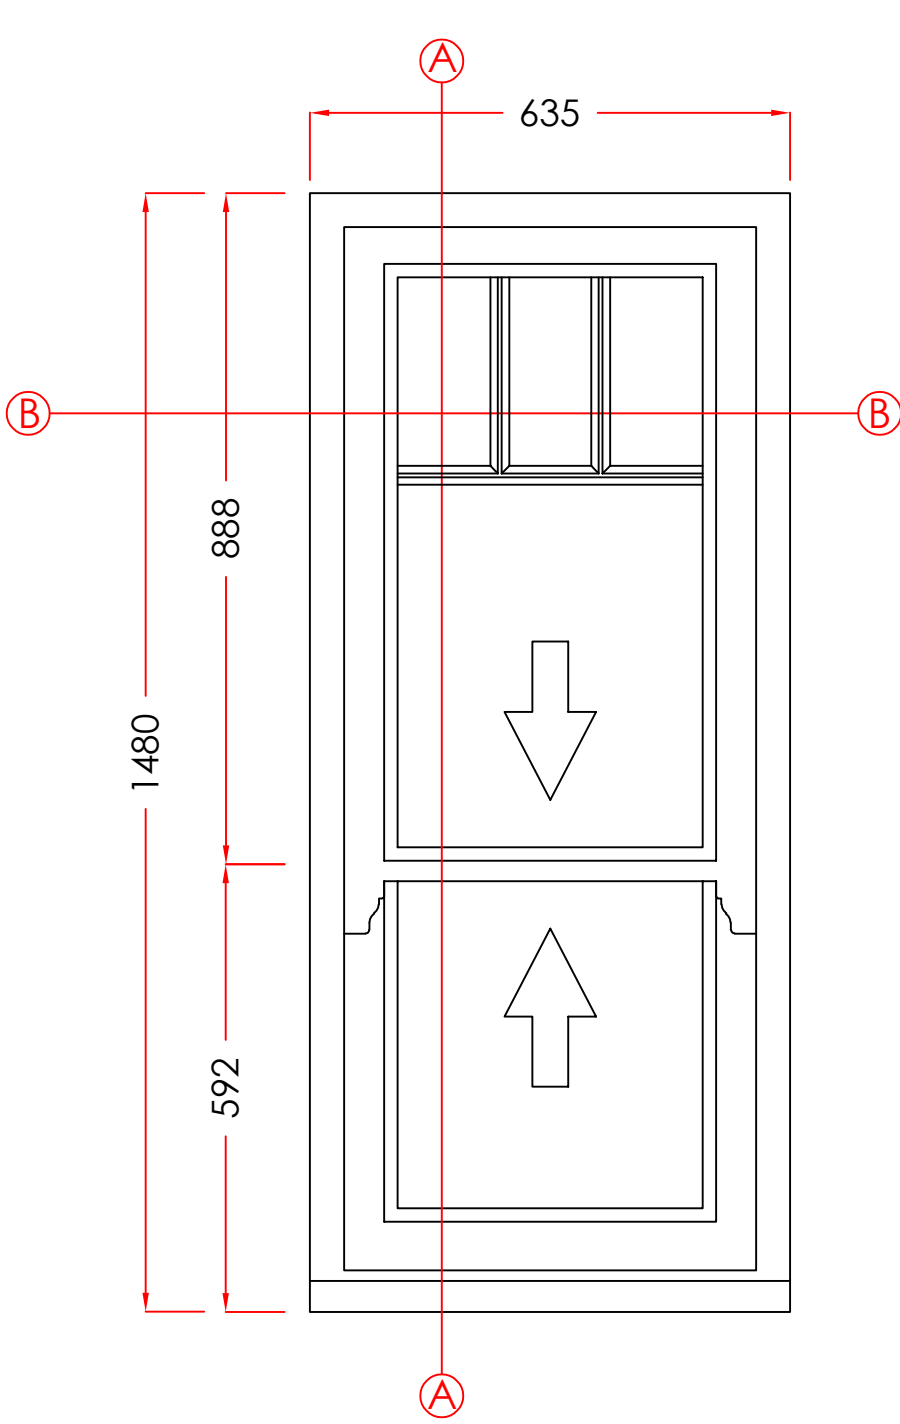

A-A SECTION

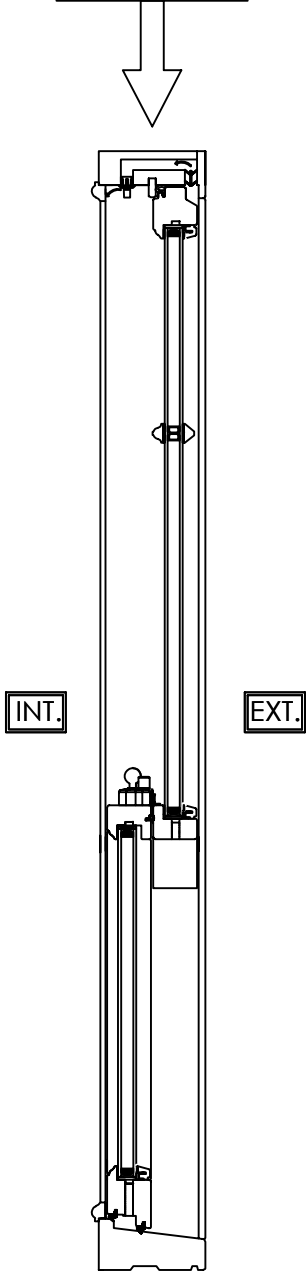

INT.

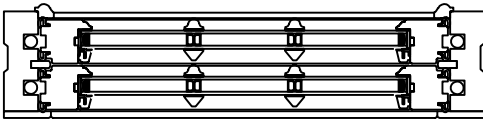

EXT.

B-B SECTION

3. BEDROOM

MATERIAL - TIMBER
INTERNAL & EXTERNAL COLOUR - WHITE
GLAZING - 24MM SEALED UNITS

Scale - 1:10
(Produced on A3 Paper)
Sheet 3 Of 4

Drawers Initials.

SF

CONTRACT No.: 30341475

date: 15/12/2021

PROPOSED: WINDOW REPLACEMENT
AT: 195 GOLDHURST TERRACE
(INSTALLATION ADDRESS) LONDON
NW6 3ER



Heritage
TIMBER COLLECTION