

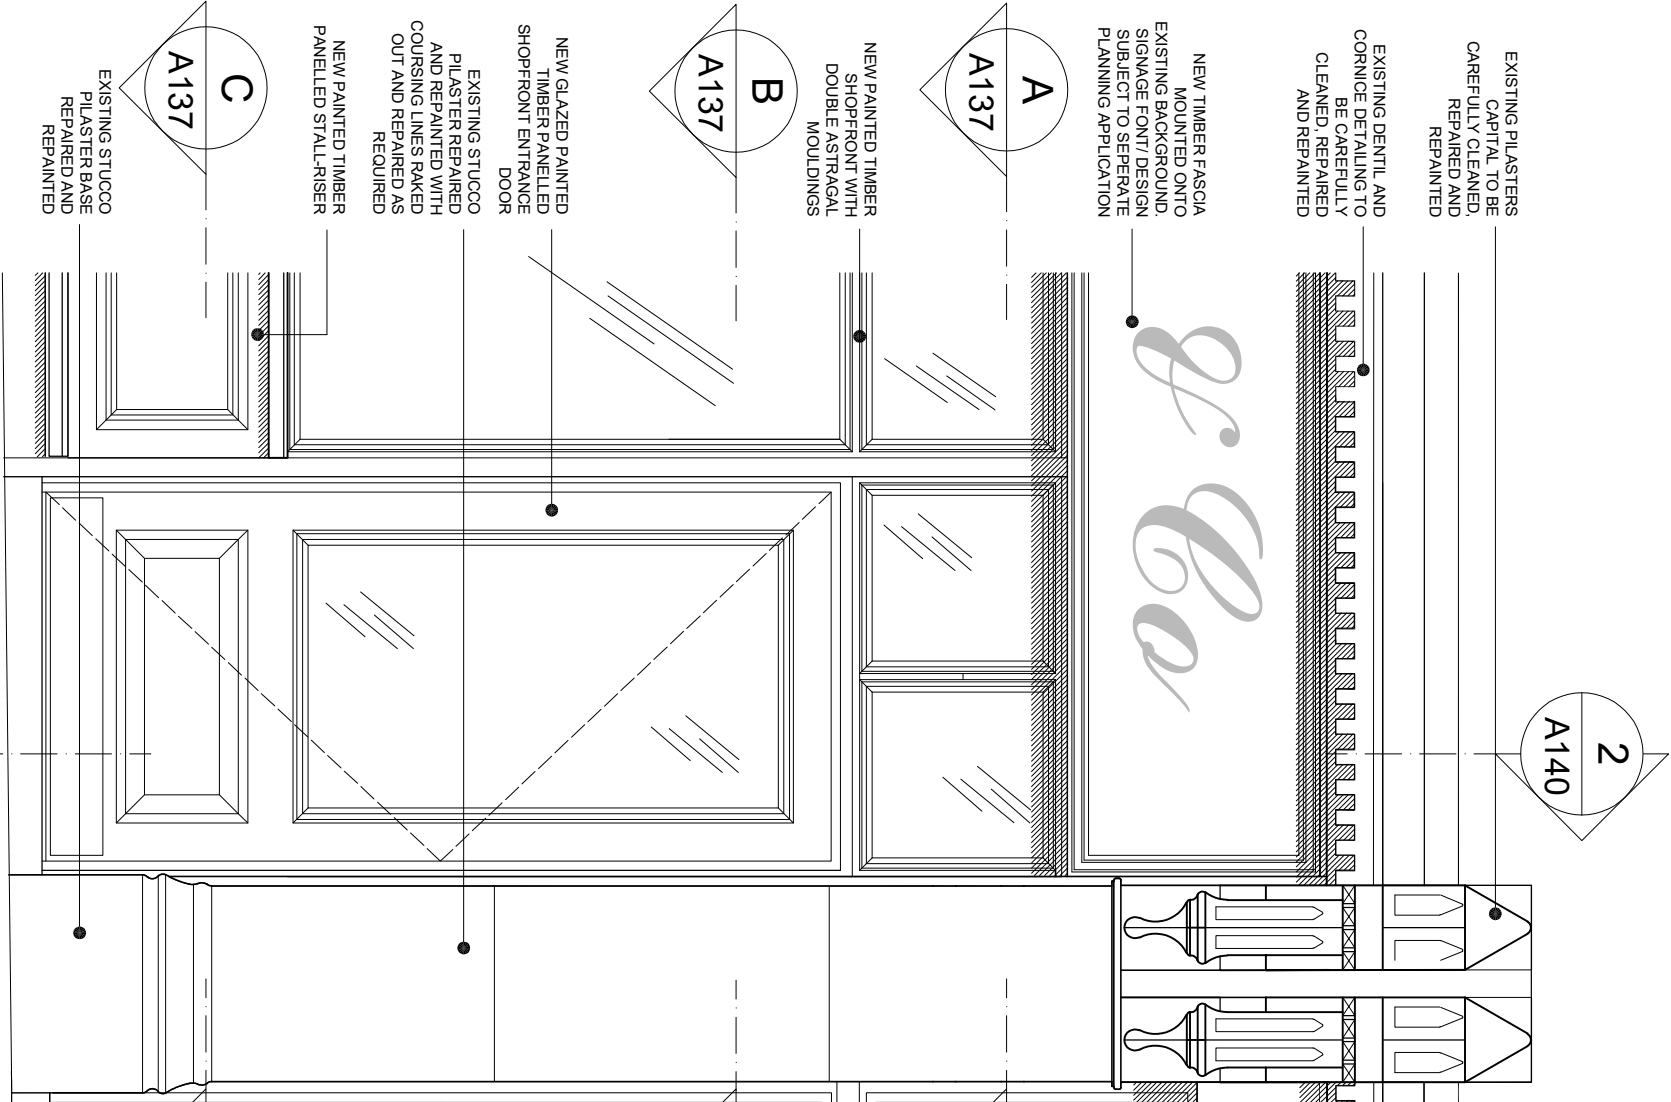




PLANNING REF 2016/6366/P CONDITION 4b - SHOPFRONT DETAILS

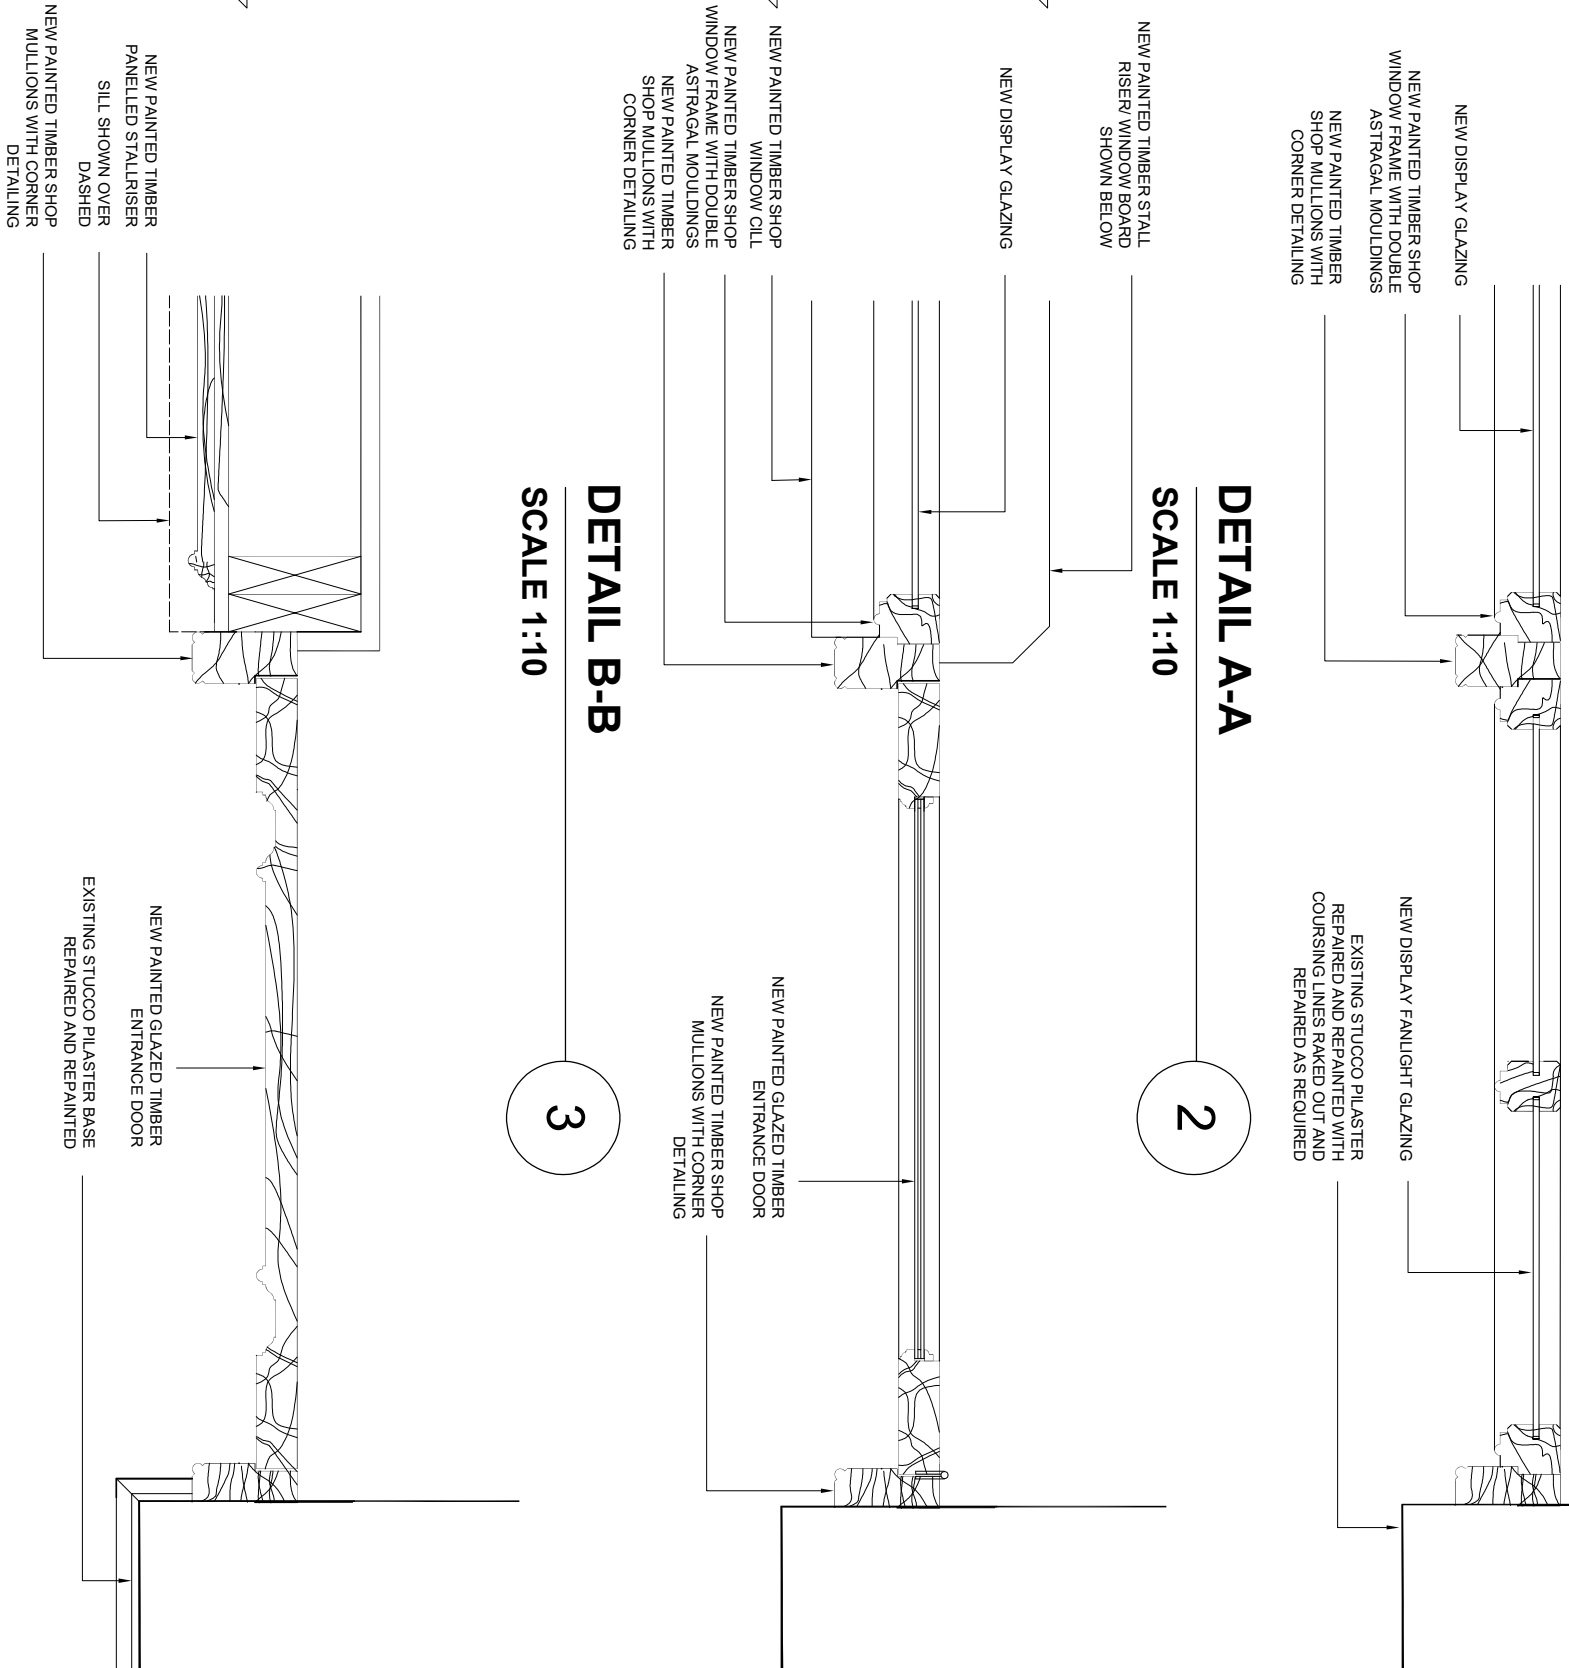

PART ELEVATION B
SCALE 1:20

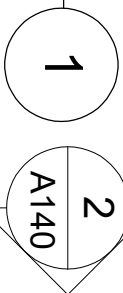

DETAIL C-C
SCALE 1:10

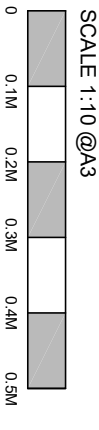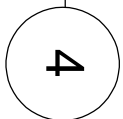

CLIENT: WHITE LION ESTATES LTD.
PROJECT: 72-80 LEATHER LANE LONDON, EC1N 7TR
DRAWN BY : NH
CHECKED BY : SH

- DO NOT SCALE THIS DRAWING
- ALL DIMENSIONS ARE TO BE VERIFIED ON SITE BY THE CONTRACTOR AND REPORTED TO THE ARCHITECT BEFORE CONSTRUCTION
- ANY DISCREPANCY FOUND BETWEEN THIS DRAWING AND ANY OTHER DOCUMENT MUST BE REPORTED IMMEDIATELY TO THE ARCHITECT
- REMOVE THIS DRAWING FROM CURRENCY WHEN A REVISED DRAWING IS ISSUED
- COPYRIGHT OF THIS DRAWING REMAINS WITH HODGES ARCHITECTS LTD

NO	DATE	REVISION

DRAWING TITLE: CONDITION 4b SHOPFRONT DETAILS
DETAIL SHEET 2
SCALE: AS NOTED
PROJ. NO: 011

DATE: 20.01.22
DWG NO: A137
REV.:
A3