


top of roof
72.780

loft
72.940

1st floor
70.610

ground floor
67.425

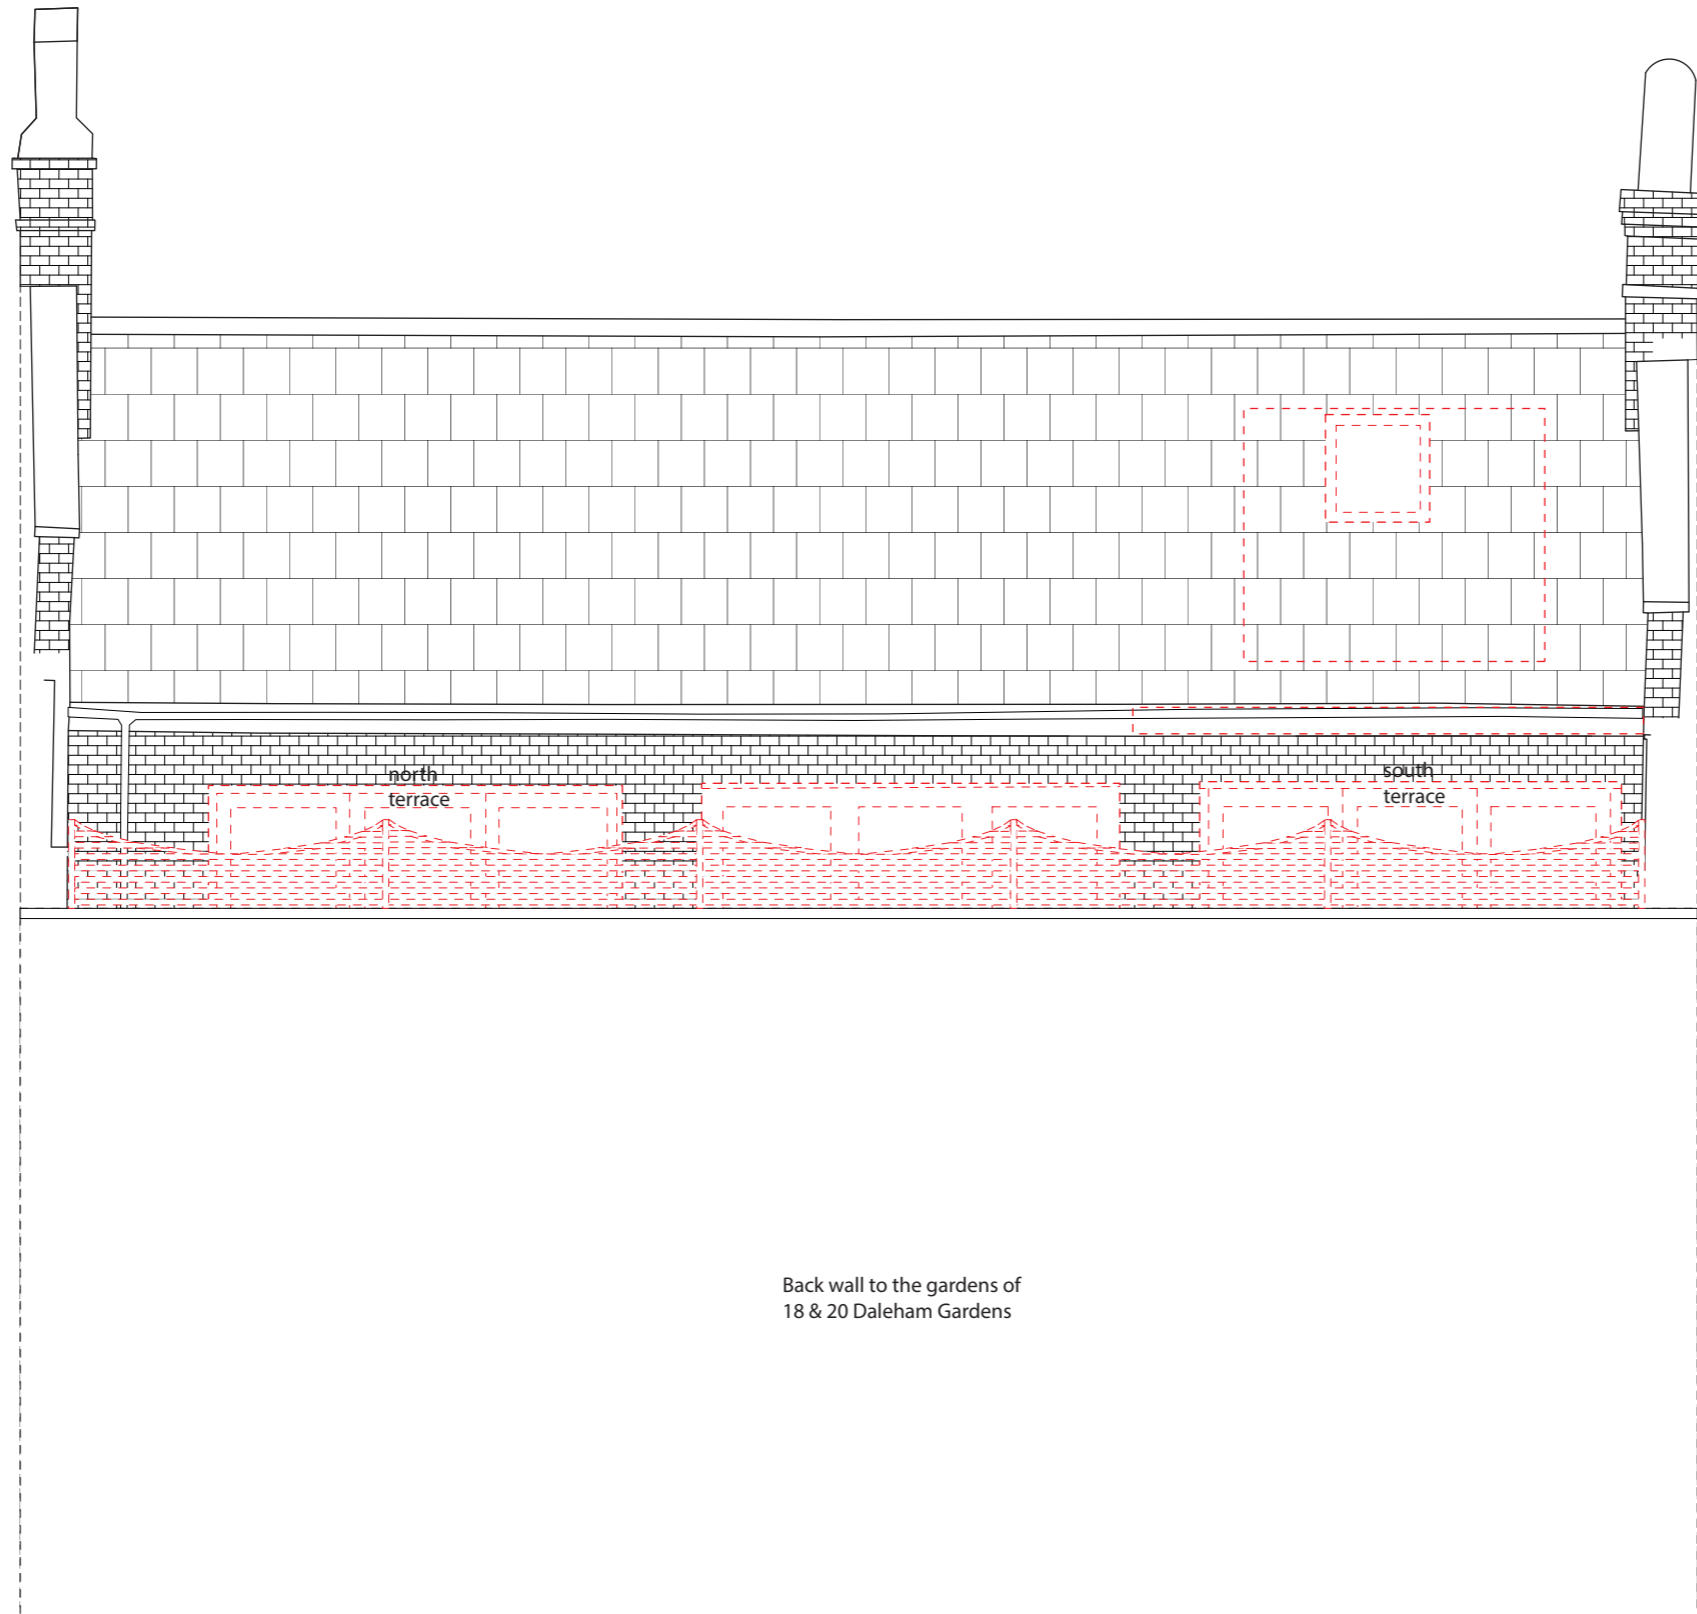

Back wall to the gardens of
18 & 20 Daleham Gardens

KEY

--- Demolition

--- Refurbishment with or
without minor adjustments -
refer to proposed drawings for
details

← No. 8 No. 10 Daleham Mews No. 12 →

0 1.25m 2.5m 5m
1:50 1m

PROJECT	10 Daleham Mews	ARCHITECT	Marko Milovanovic AADipl RIBA
DRAWING	Existing Rear Wall Elevation	DESCRIPTION	Planning
DATE	19.01.2022	REVISION	B
DRAWING NUMBER	10DM-DW-EX-11	SCALE	1:50
		PAGE SIZE	A3
		CLIENT	Mr. and Mrs. Davis