
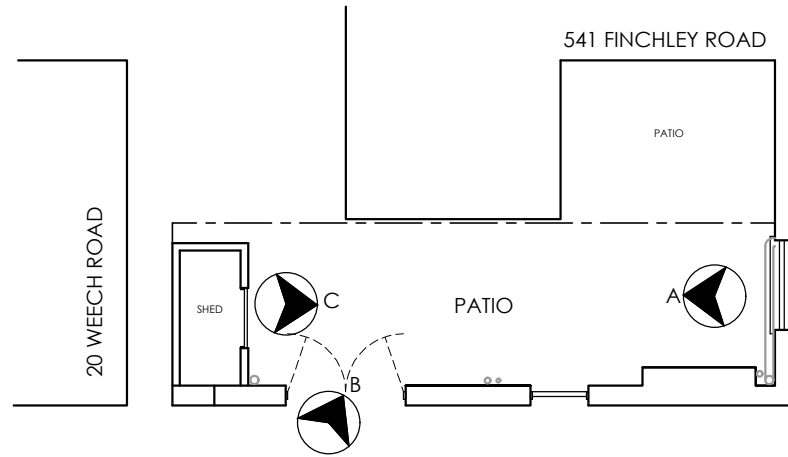




PHOTO A - LOOKING TOWARDS 541 FINCHLEY ROAD

PHOTO A - LOOKING TOWARDS FINCHLEY ROAD

PHOTO A - LOOKING TOWARDS 20 WEECH ROAD

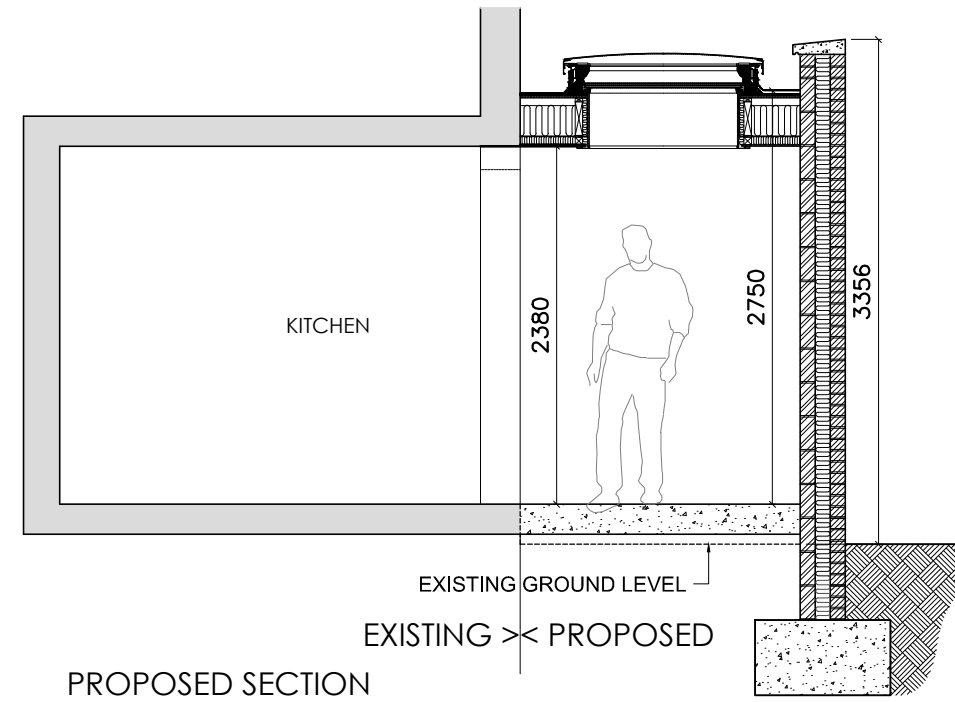

aedium ltd.

39 thornton road. london. SW12 0JX

t 020 86743225

CLIENT

ANVITA + NIKHIL BAHTEL

PROJECT

539 FINCHLEY ROAD LONDON NW3 7BJ

DRAWING

PROPOSED SECTION WITH PHOTOGRAPHS

DATE Jan 2022

SCALE 1:50 @ A3

DRAWING No. 539.103

REV