




Existing First Floor

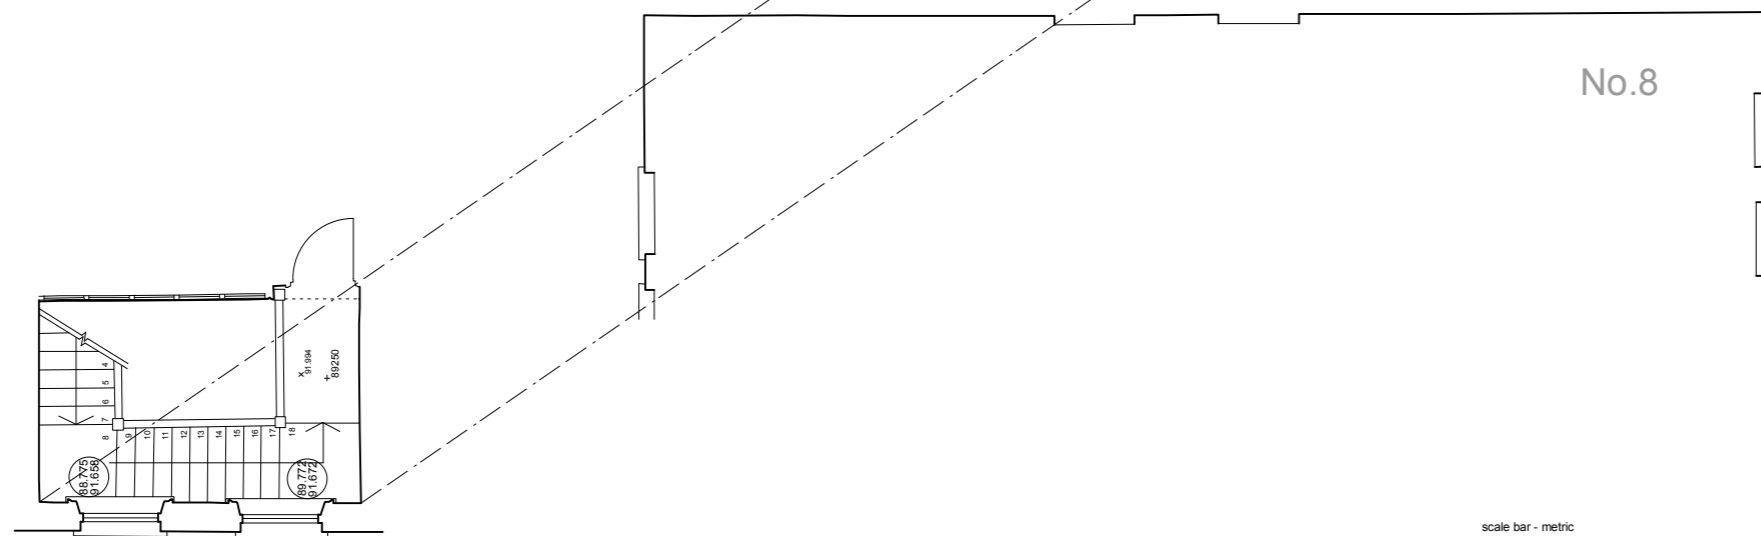

Existing 2nd Floor Communal Plan

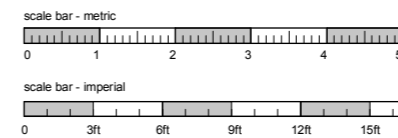

| | | | |
|---|--------------------|---|--|
|  | | CAD Surveys Ltd. Suite 2 KPC House Canterbury Road Willesborough Ashford TN24 0BP 01233 635089 | |
| www.cadsurveys.co.uk | | Project : 6 and 6A Wedderburn Road, London NW3 5QE | |
| Drawing title : Existing First Floor Flat | | Drawn by : SE | |
| Scale: 1:100@A3/1:50@A1 | Date : Nov 2021 | Ref : 1125-S01-04 | |