




lewisford
group

Concept. Construction. Completion.

LEWISFORD Group

Unit 2, Bridge Park, Merrow Lane,
Guilford, Surrey,
GU4 7BF, United Kingdom

TEL: 02089 121 712
FAX: 020839 09866
info@lewisfordgroup.com

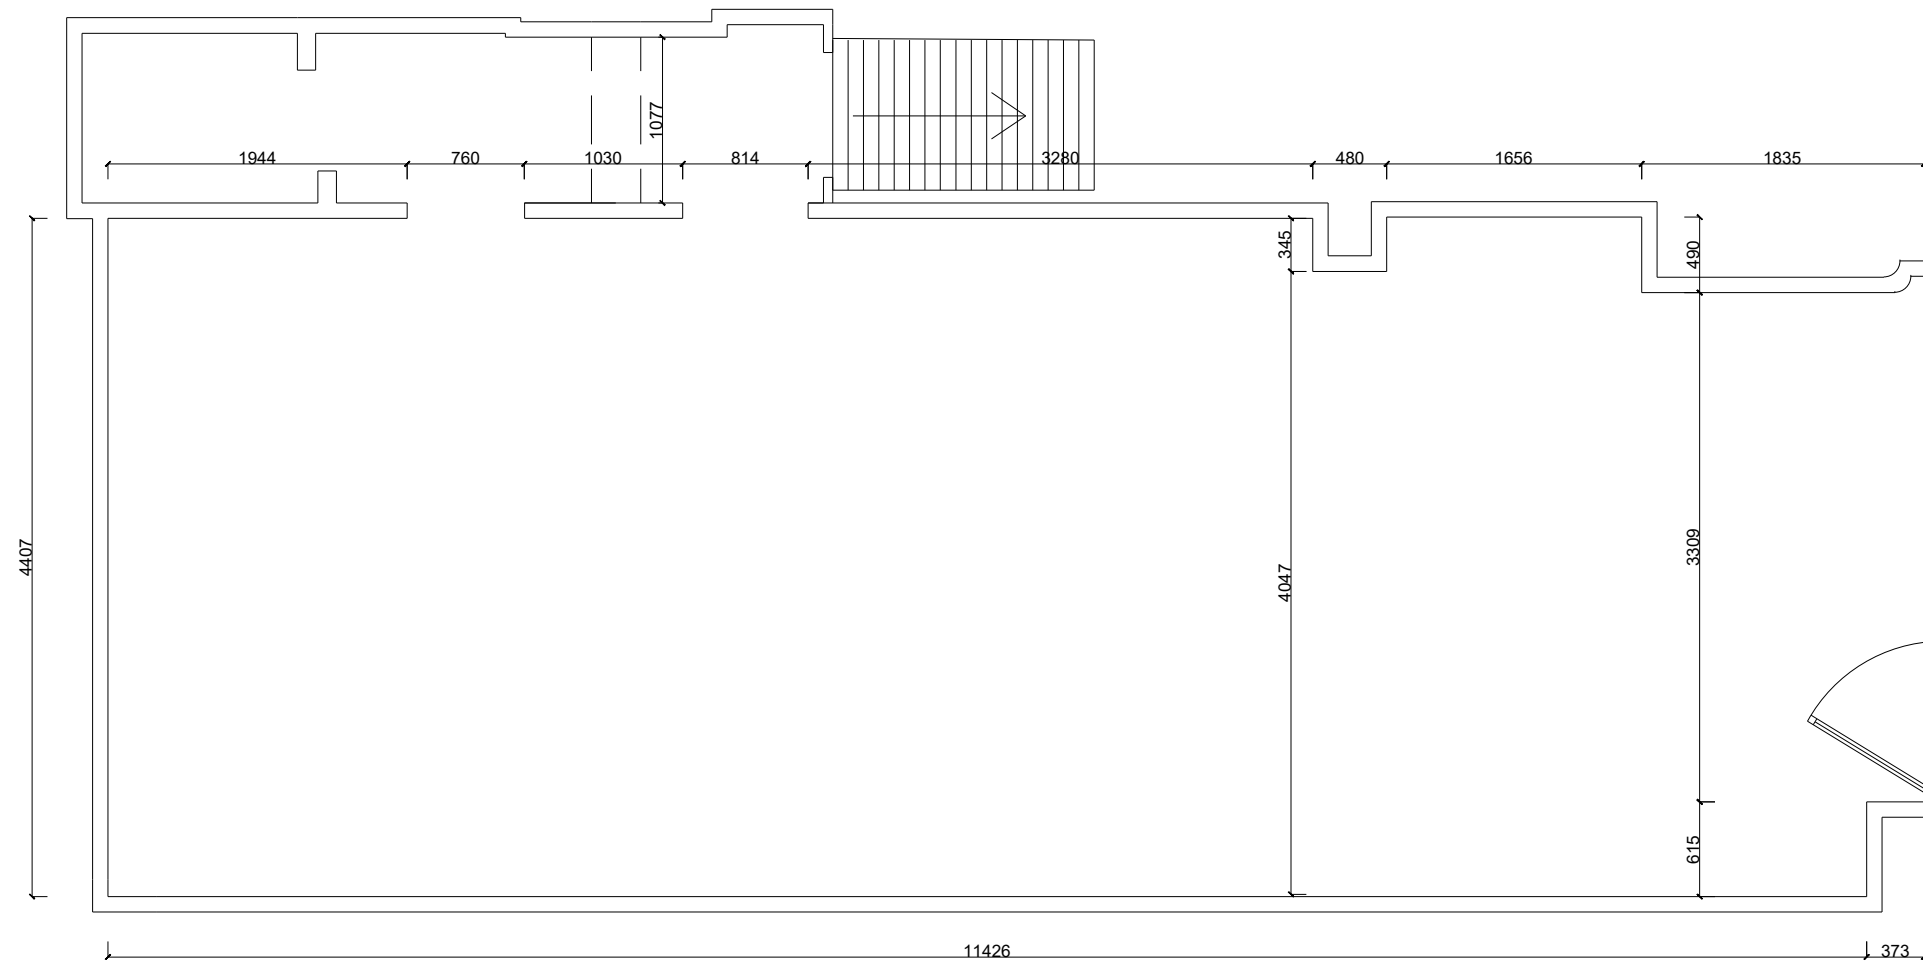

PROJECT: **Kirby Street**

CLIENT: **Ohlala**

DRAWING TITLE: **Kitchen**

DRAWING NUMBER: **1996** REVISION: **A**

SCALE: **1:50 @A3**

| | | | |
|-----------|-----------|-----------|-----------------|
| DRAWN: | CHECKED: | APPROVED: | DATE: |
| MB | DB | DB | 15.12.21 |

© Copyright Lewisford Group 2019
All dimensions and details are approximate and must be checked on site. No part of this drawing may be reproduced or transmitted in any form or by any means, electronic or mechanical, including photocopying, without prior permission in writing from Lewisford Group.