


Block Plan Scale 1:500

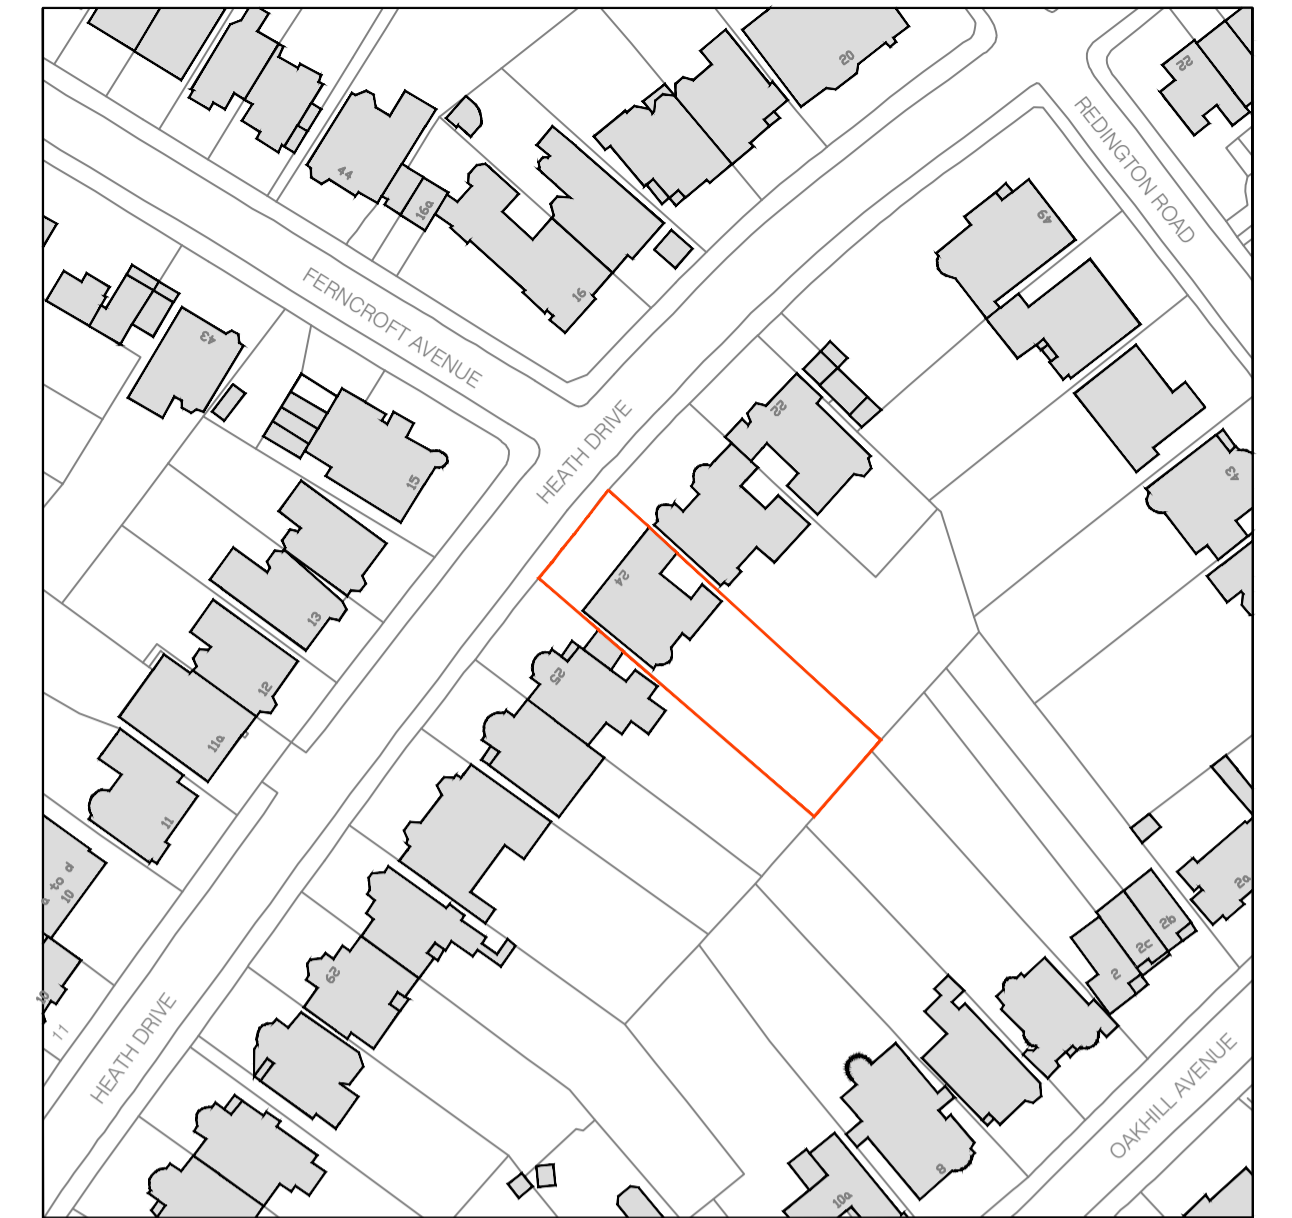

Site Location Plan Scale 1:1250

Rev:	Comments:	By:	Date:
-	-	-	-

Do not scale this drawing. All dimensions must be checked on site. All rights reserved. No reproduction in any material form is permitted without consent.

PLANNING			
Client: Sarah Bard Sassoon			
Project Title: 24 Heath Drive, London, NW3 7SB			
Drawing Title: Existing Site Location & Block Plan			
Scale:	Date:	Drawn:	Checked:
1:500@A1	NOV 19	RM	RM/PH
1:1250@A1			

kyson [®]		
Studio		
28 Scrutton Street London UK EC2A 4RP		
T: +44(0) 20 7247 2462 E: enquiries@kyson.co.uk W: www.kyson.co.uk		
Project No.:	Drawing No.:	Revision:
508-16	0500	-