
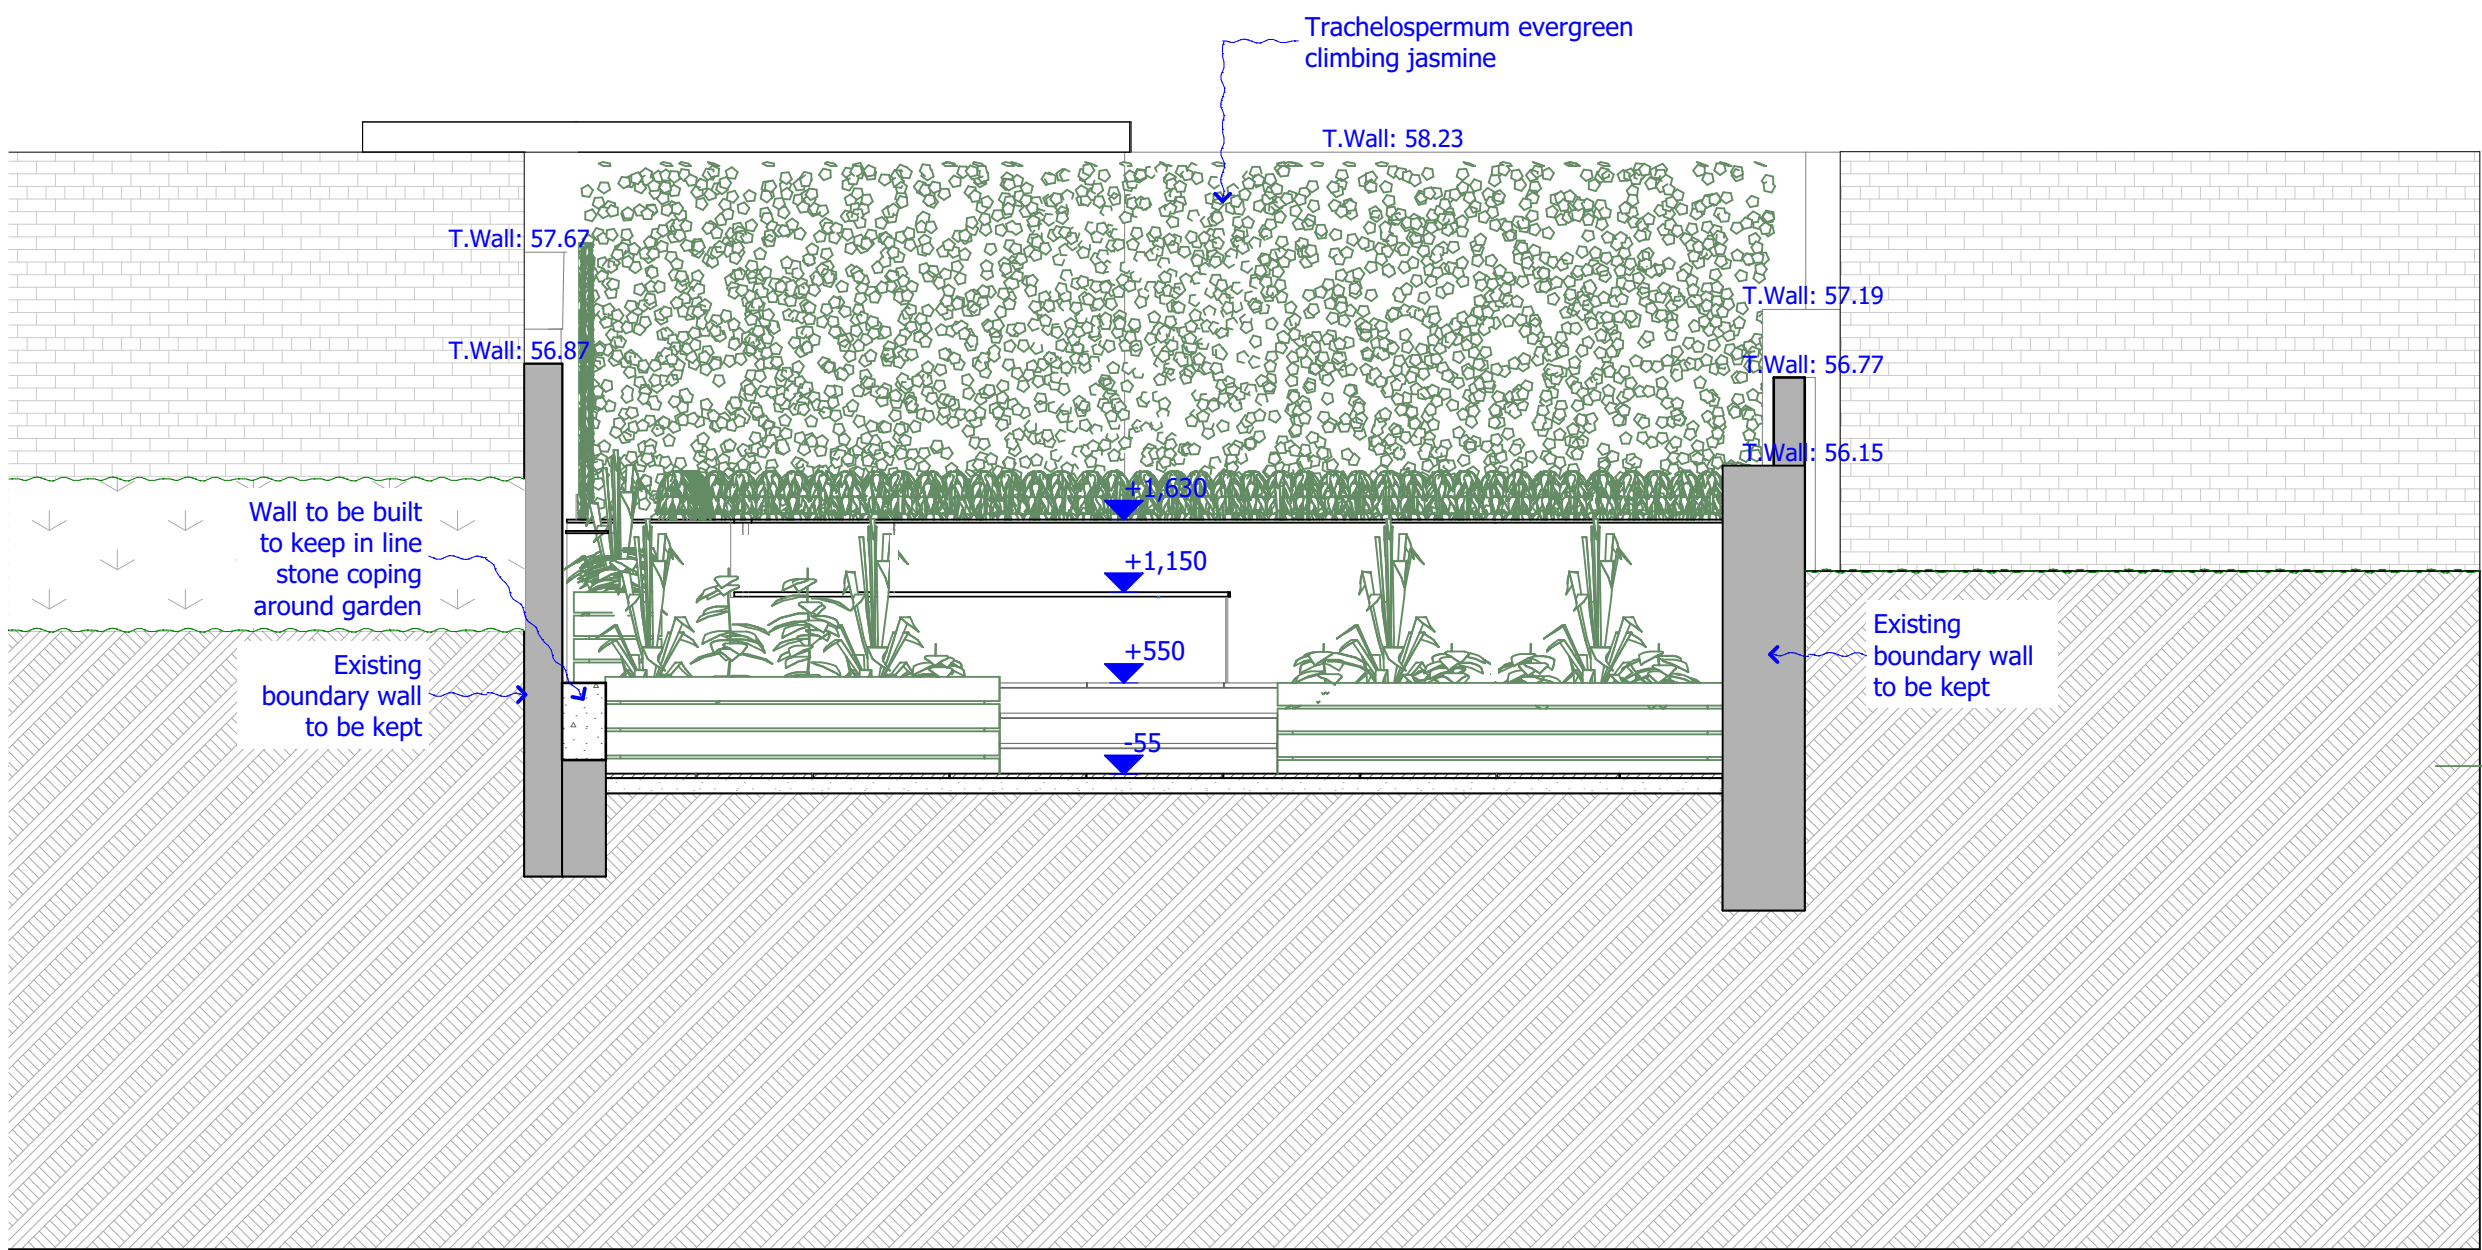


1 Proposed Garden Design - Elevation 1

2 Proposed Garden Design - Elevation 2

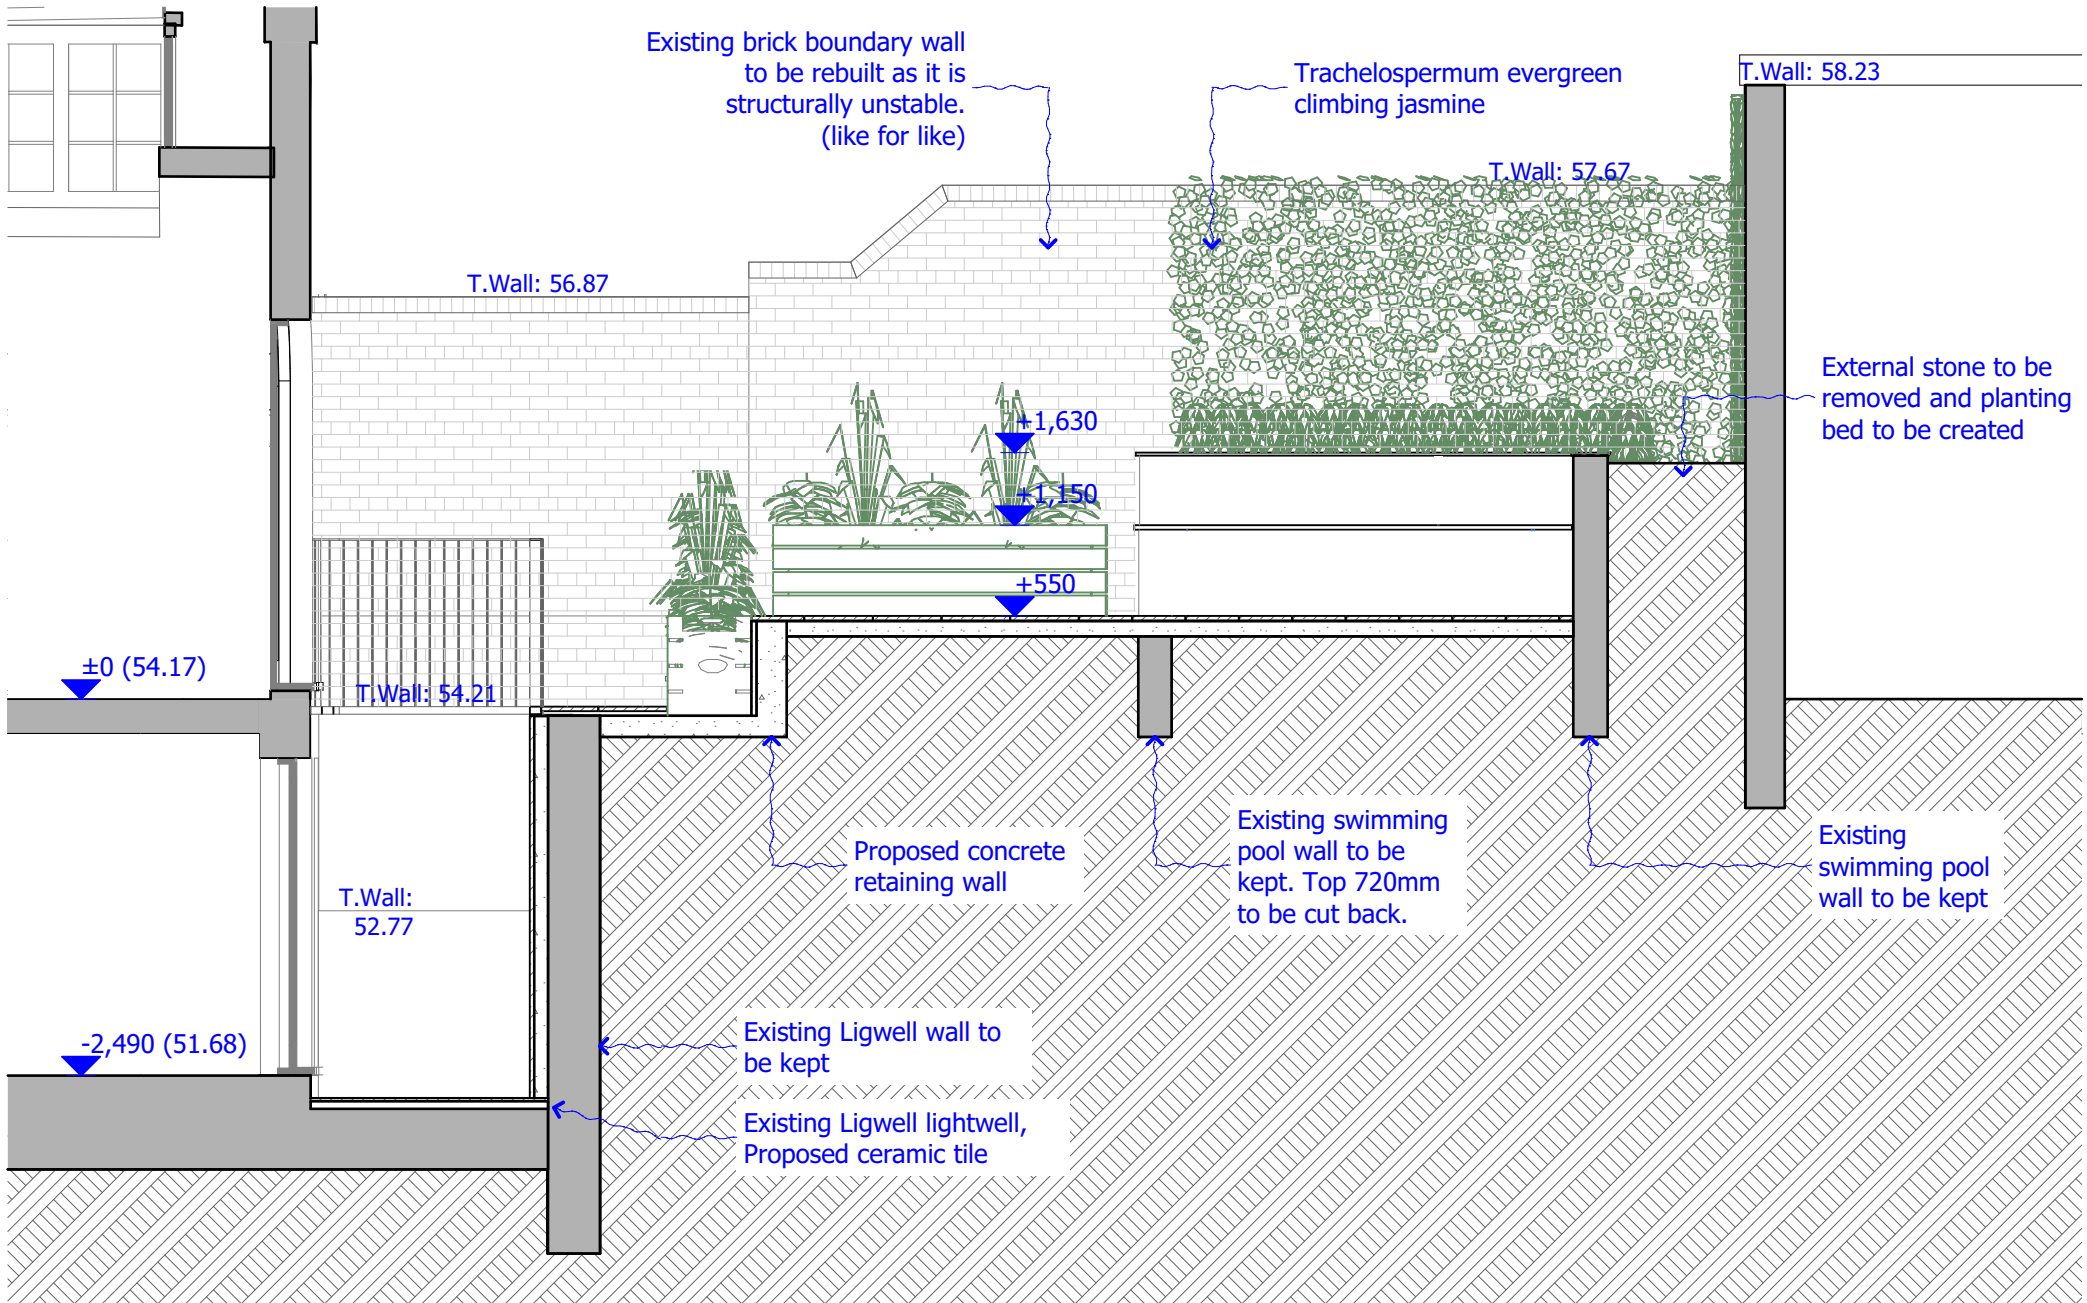

3 Proposed Garden Design - Elevation 3

4 Proposed Garden Design - Elevation 4

DO NOT SCALE FROM THIS DRAWING
(Construction Stage)
Figured dimensions only are to be taken from this drawing. All dimensions are to be checked on site before any work is put in hand.
If in doubt, ask.
Any discrepancies to be highlighted to **4H Architecture** prior to procurement and in good time.
Copyright © 4H Architecture 2022
Registered in England & Wales. Registered No. 12112149

Revision		
LBC01	LBC	03.01.2022.

designed / drawn by 4H Architecture phone 07515 772458 email info@4harchitecture.co.uk www.4harchitecture.co.uk		
project 096_14B Downshire Hill		
site address 14B Downshire Hill, London, NW3 1NR		
client Kropifko Properties Ltd.		
drawing title Proposed Garden Elevations		
project number_drawing number_revision 096_200_LBC01		
date 03.01.2022.		
scale 0 0.5 1m		