



NOTES:

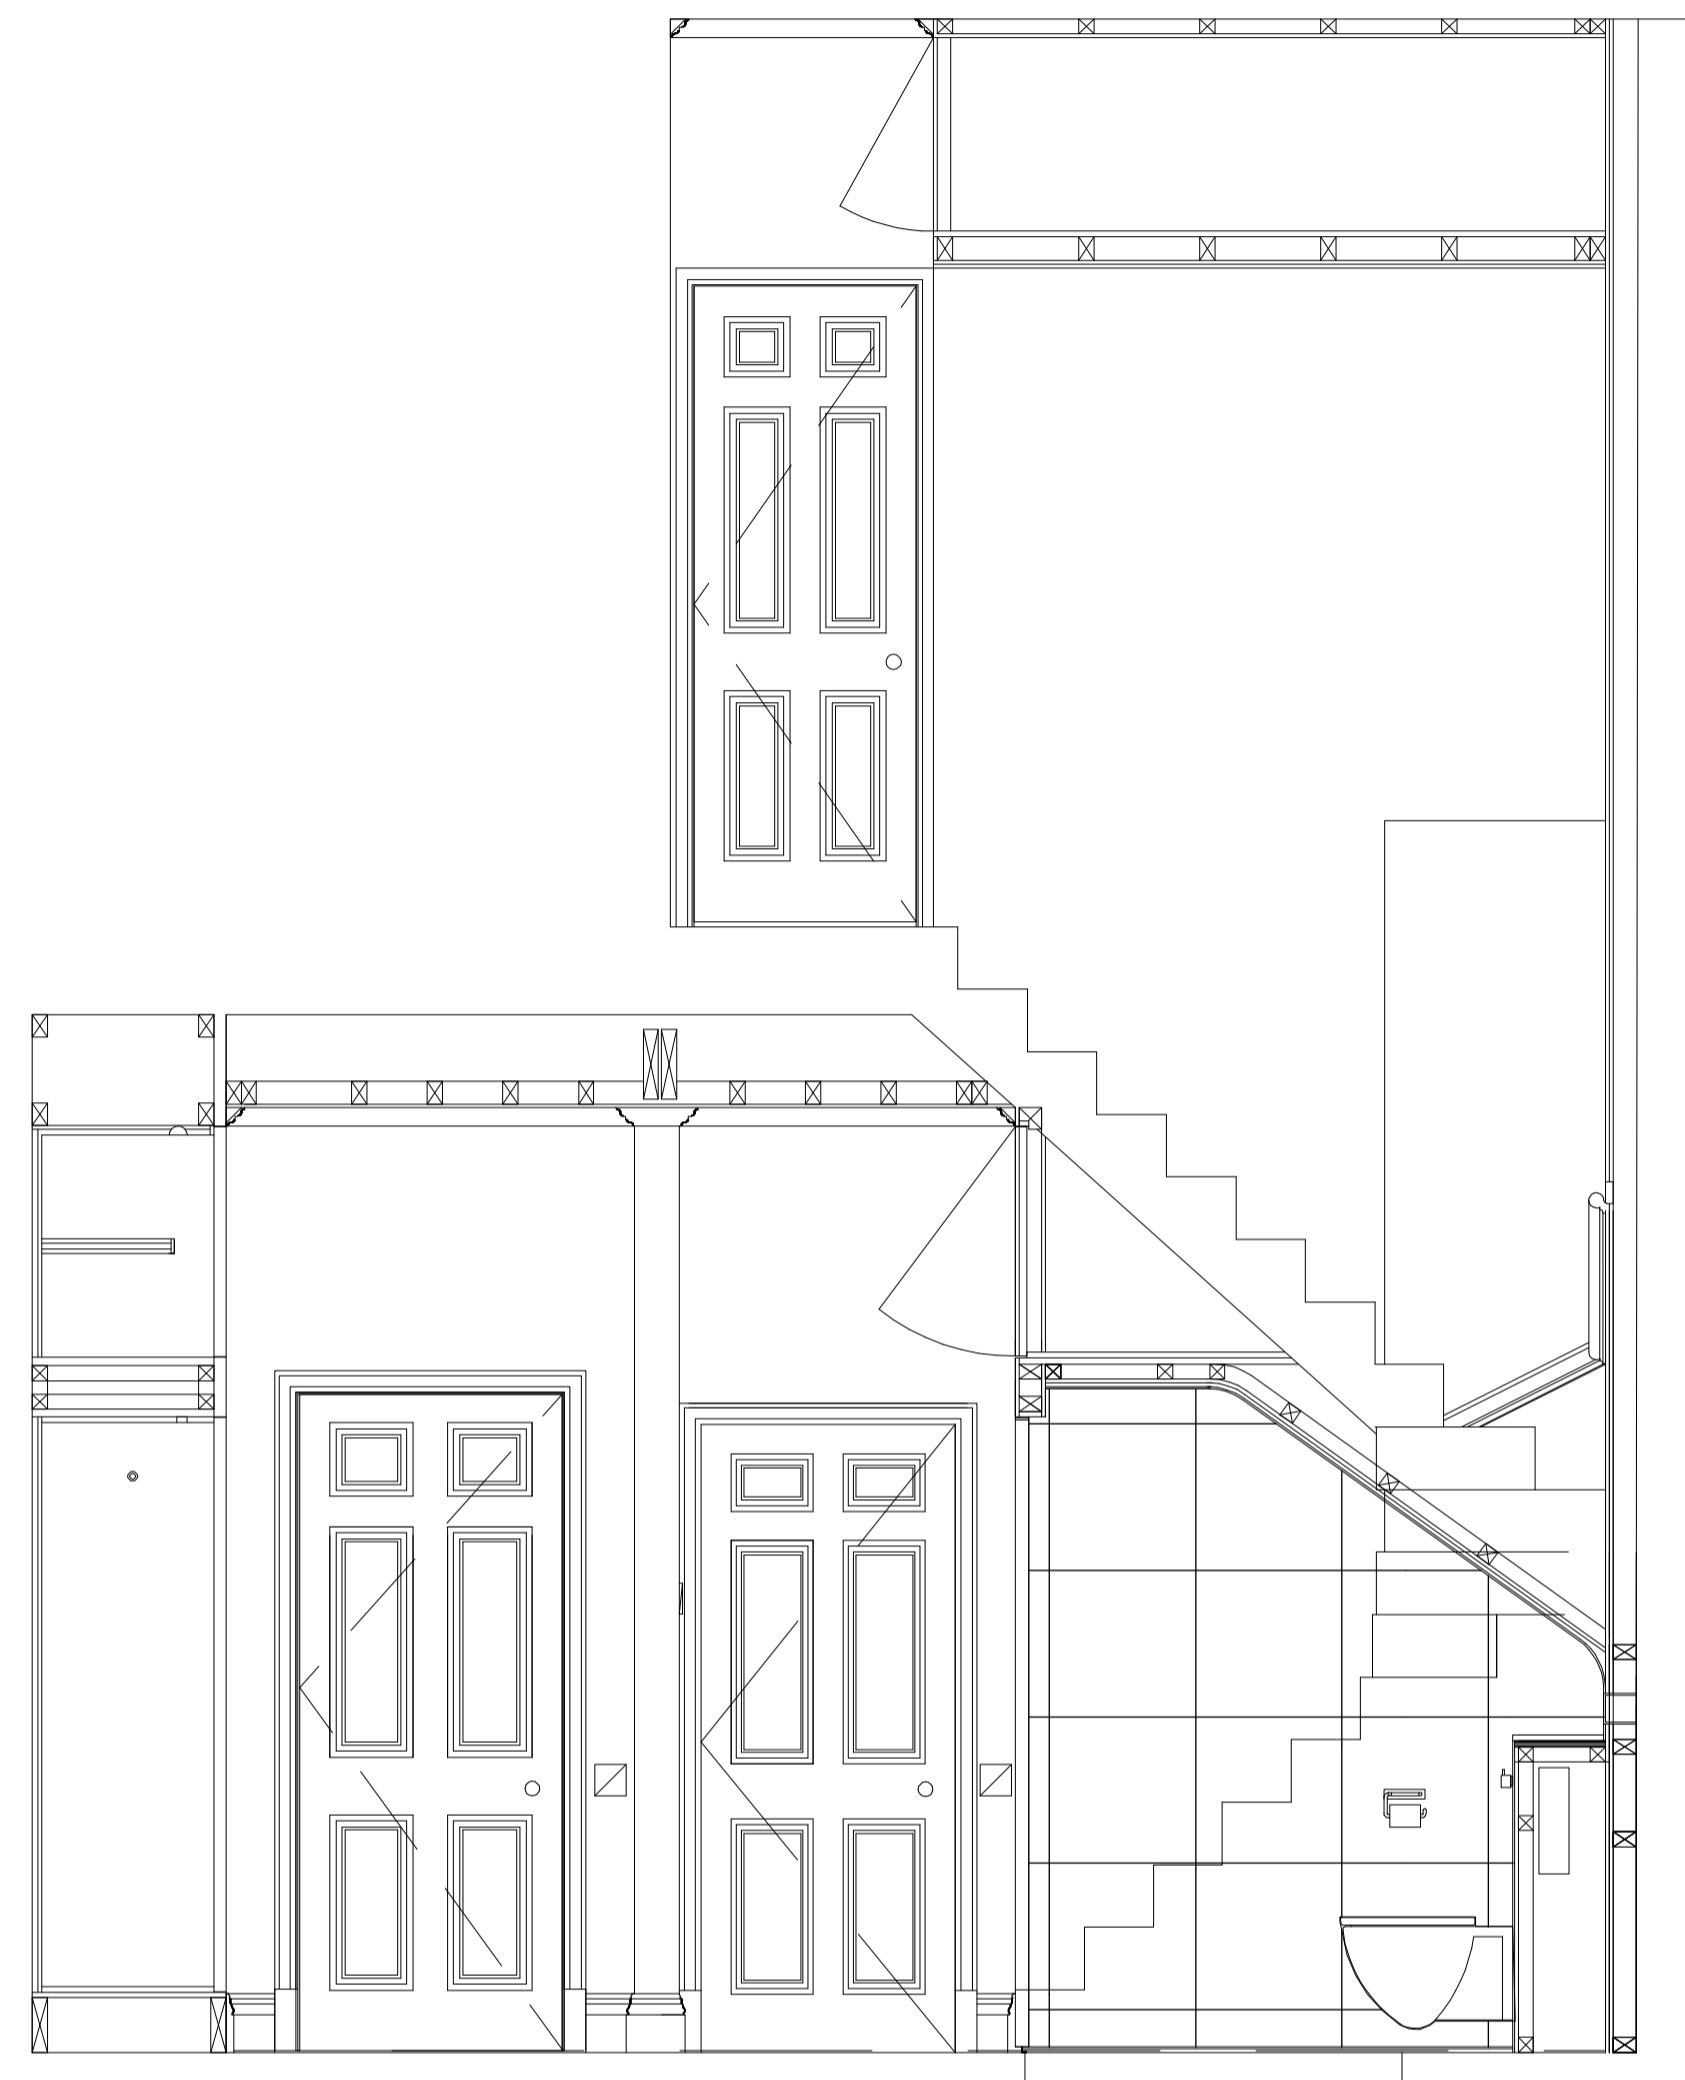


EXISTING ELEVATION A
1:25 @A1, 1:50@A3

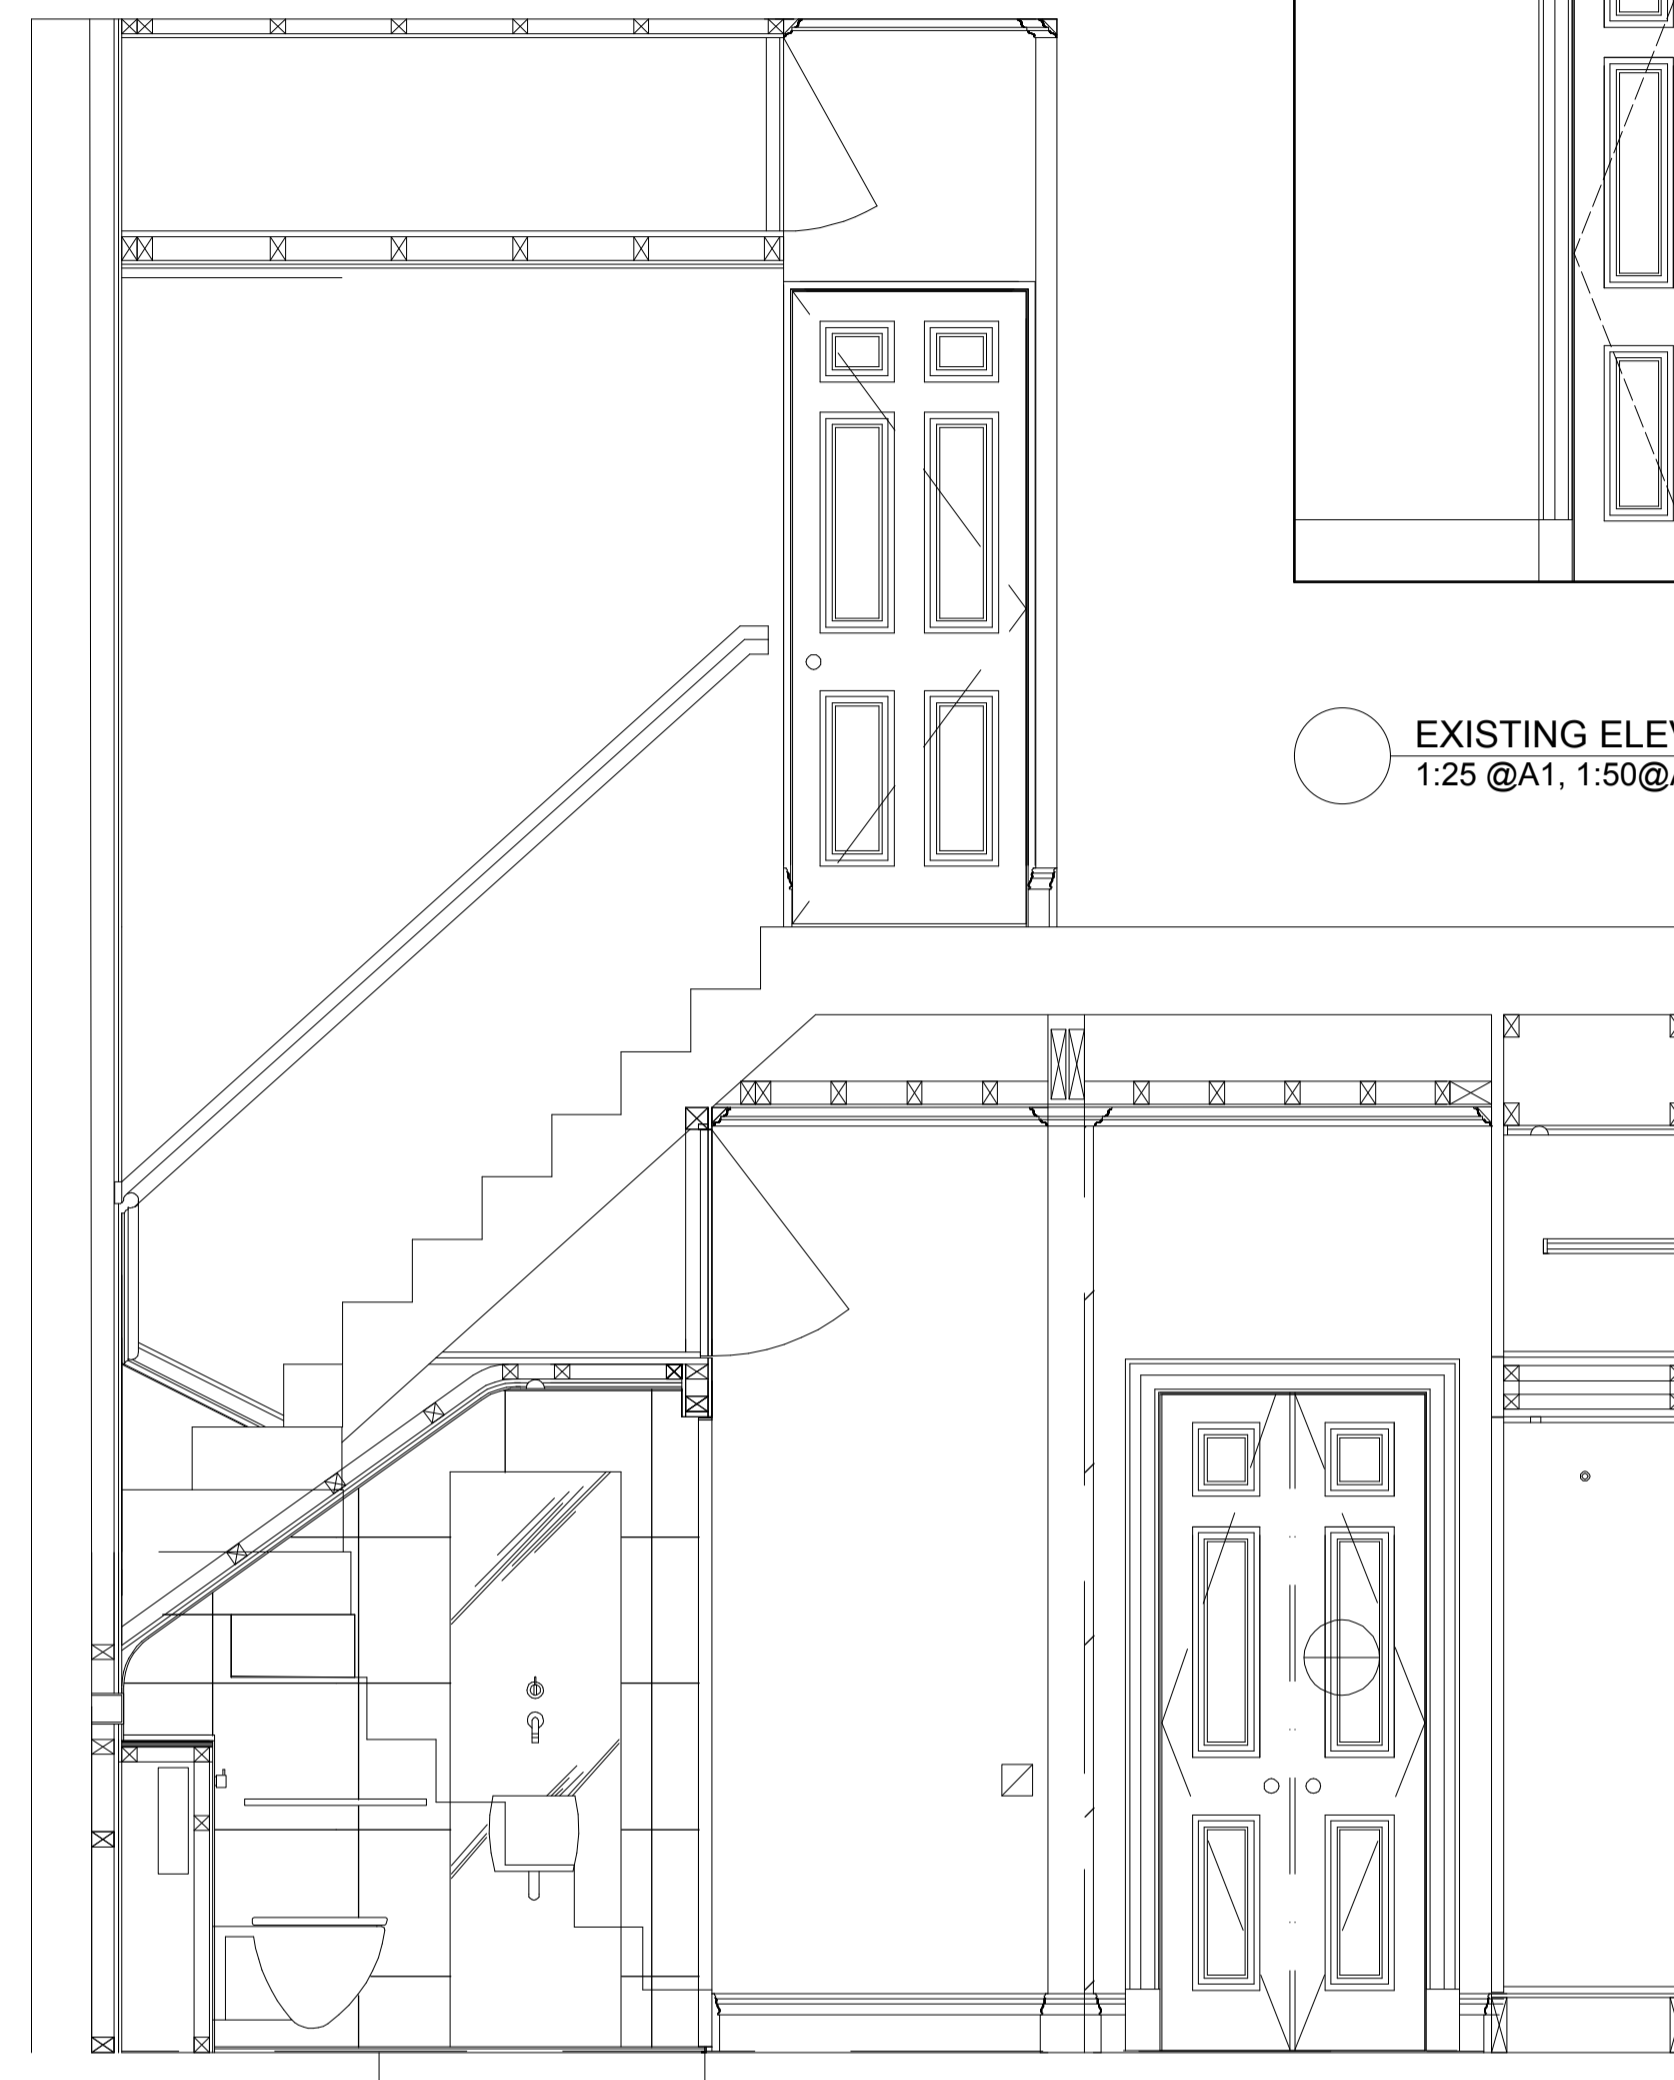


EXISTING ELEVATION B
1:25 @A1, 1:50@A3



EXISTING ELEVATION C
1:25 @A1, 1:50@A3

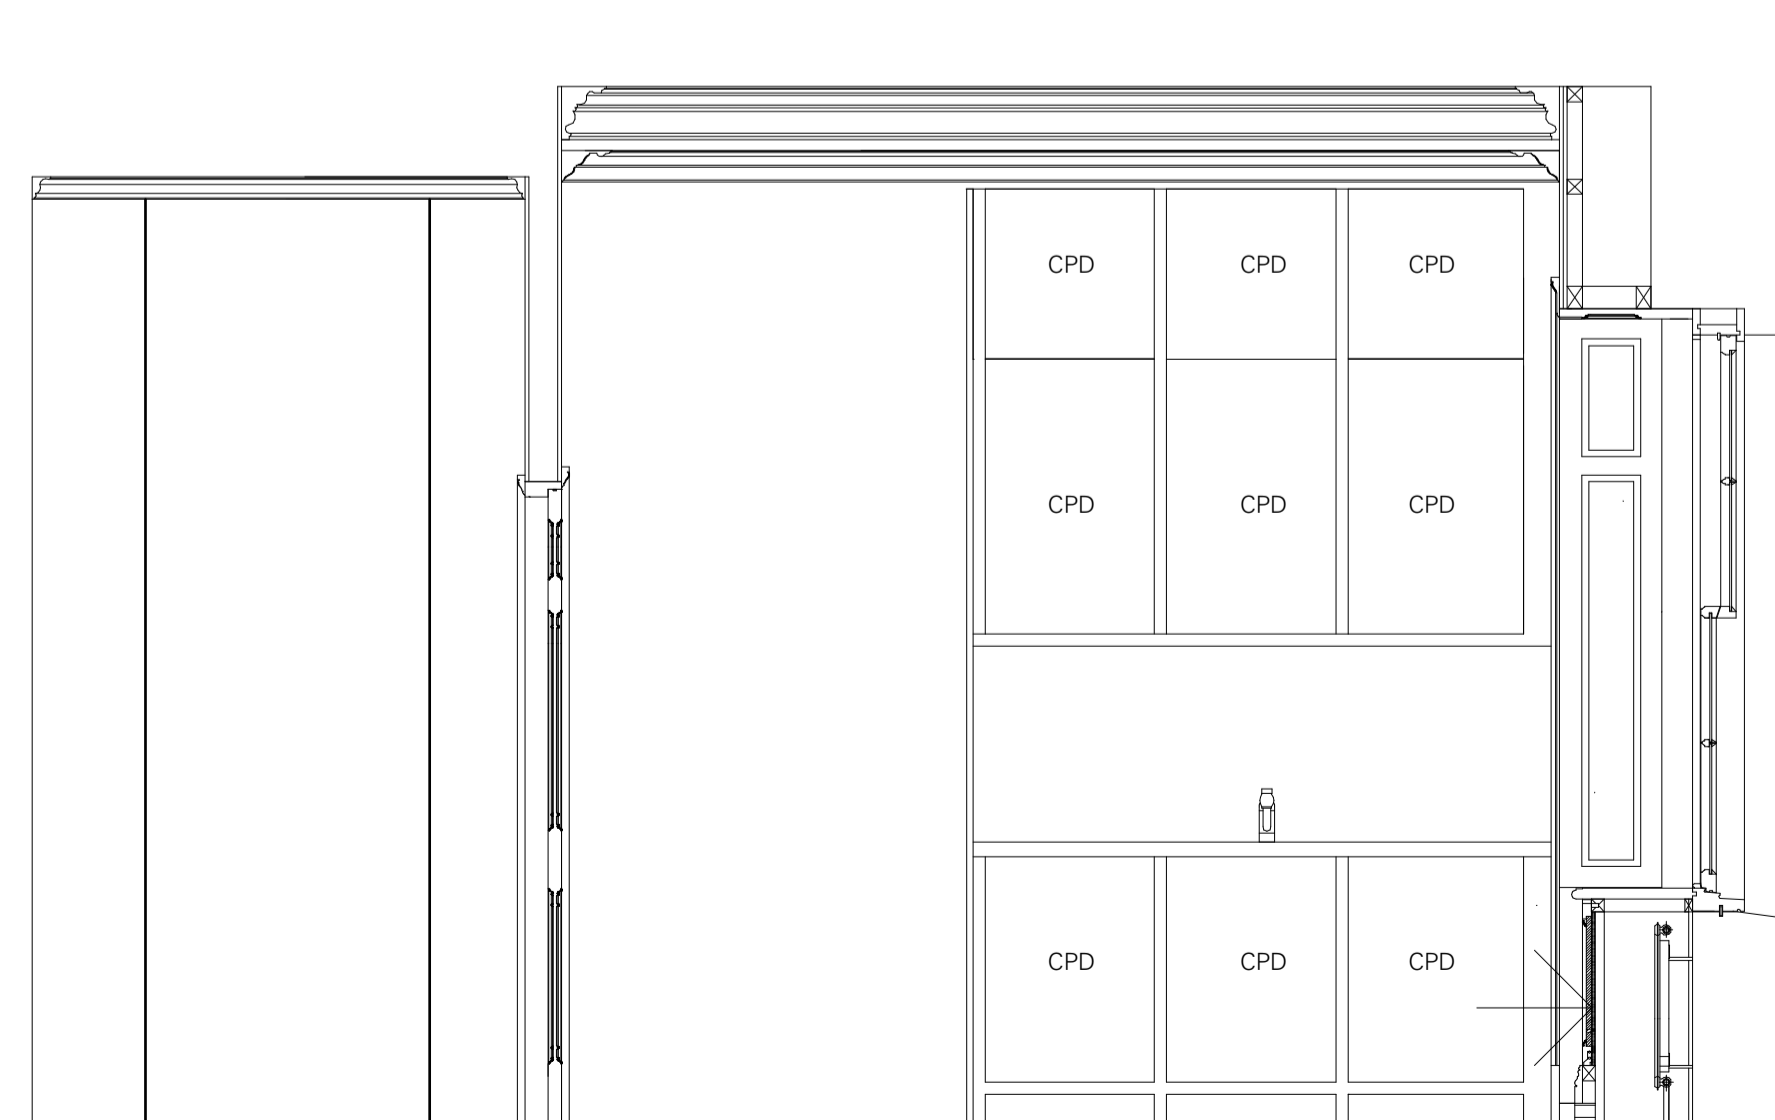

EXISTING ELEVATION D
1:25 @A1, 1:50@A3

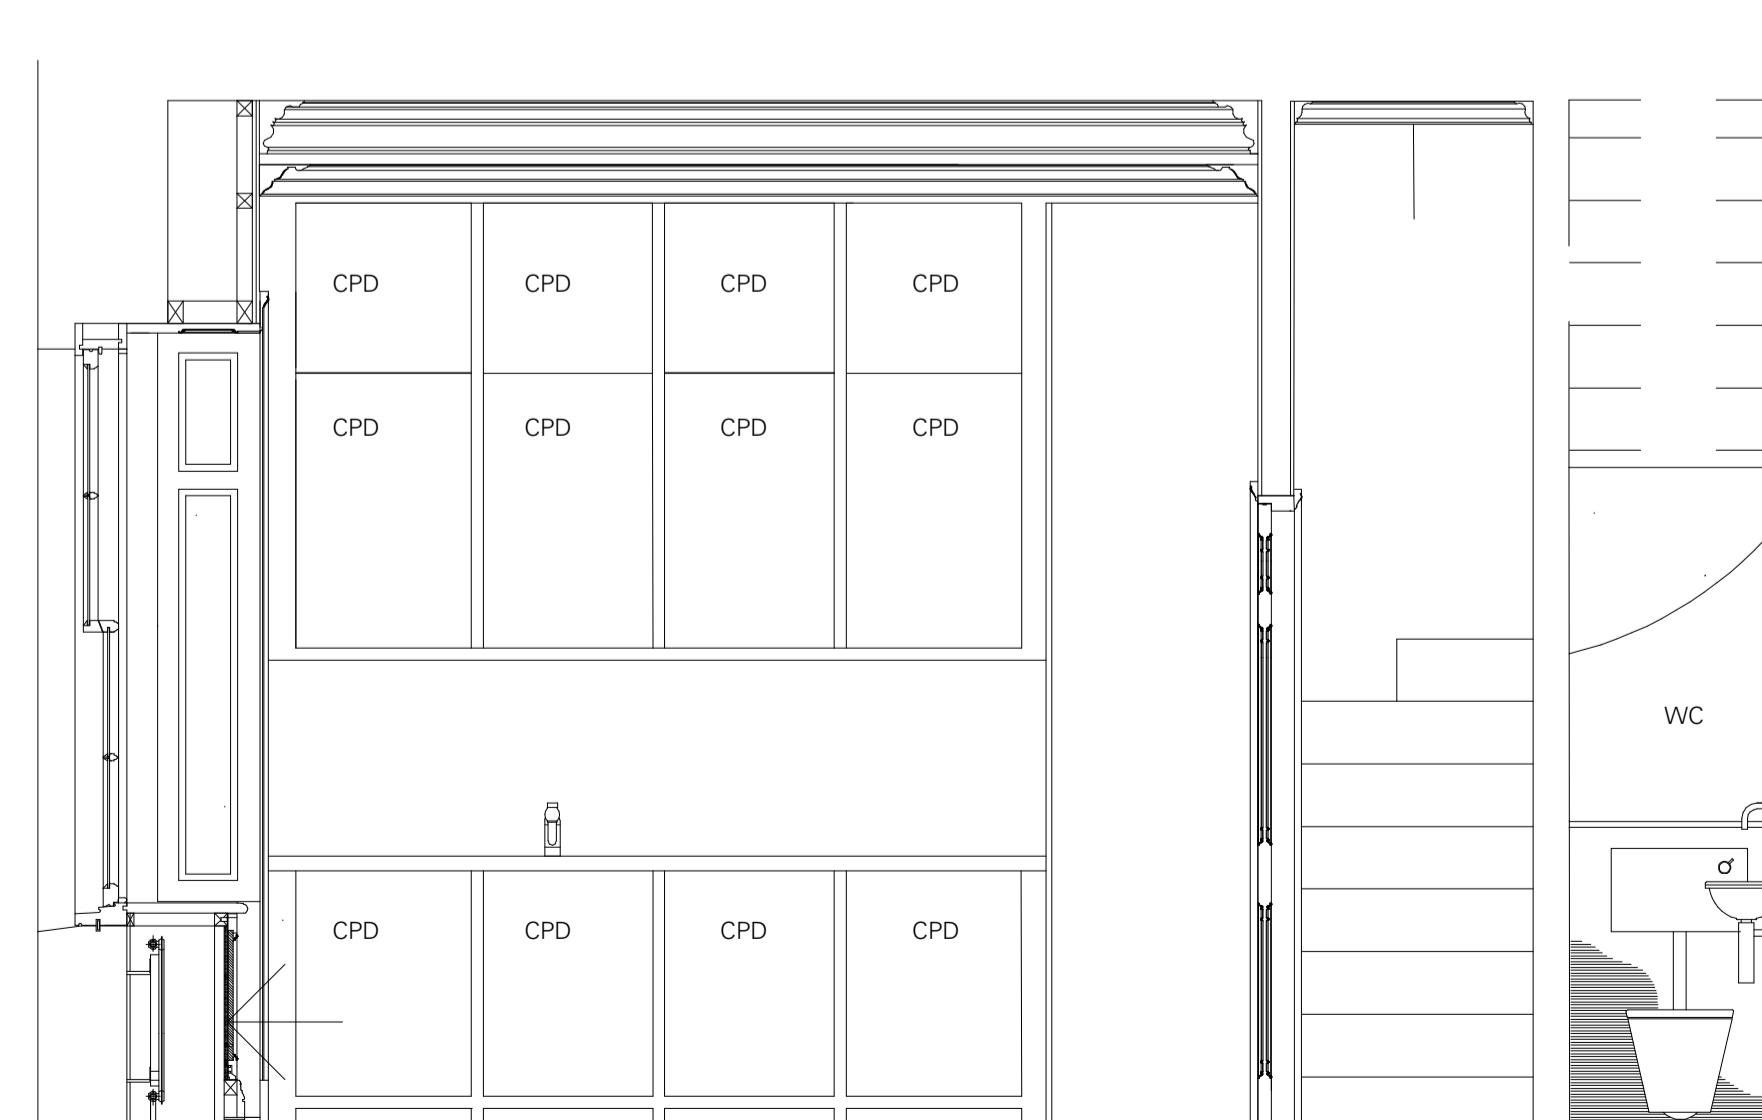

EXISTING ELEVATION E
1:25 @A1, 1:50@A3

DRAWN BY / REVISION	DATE	NO.
SURVEY	SCALE: 1:50@A3	
EXISTING INTERNAL SECTIONS & ELEVATIONS	102	*
FLAT C 25 FITZROY SQUARE LONDON W1T 6ER	SHEET NO.	REVISION
		375
		JOB NO.

TC
A