


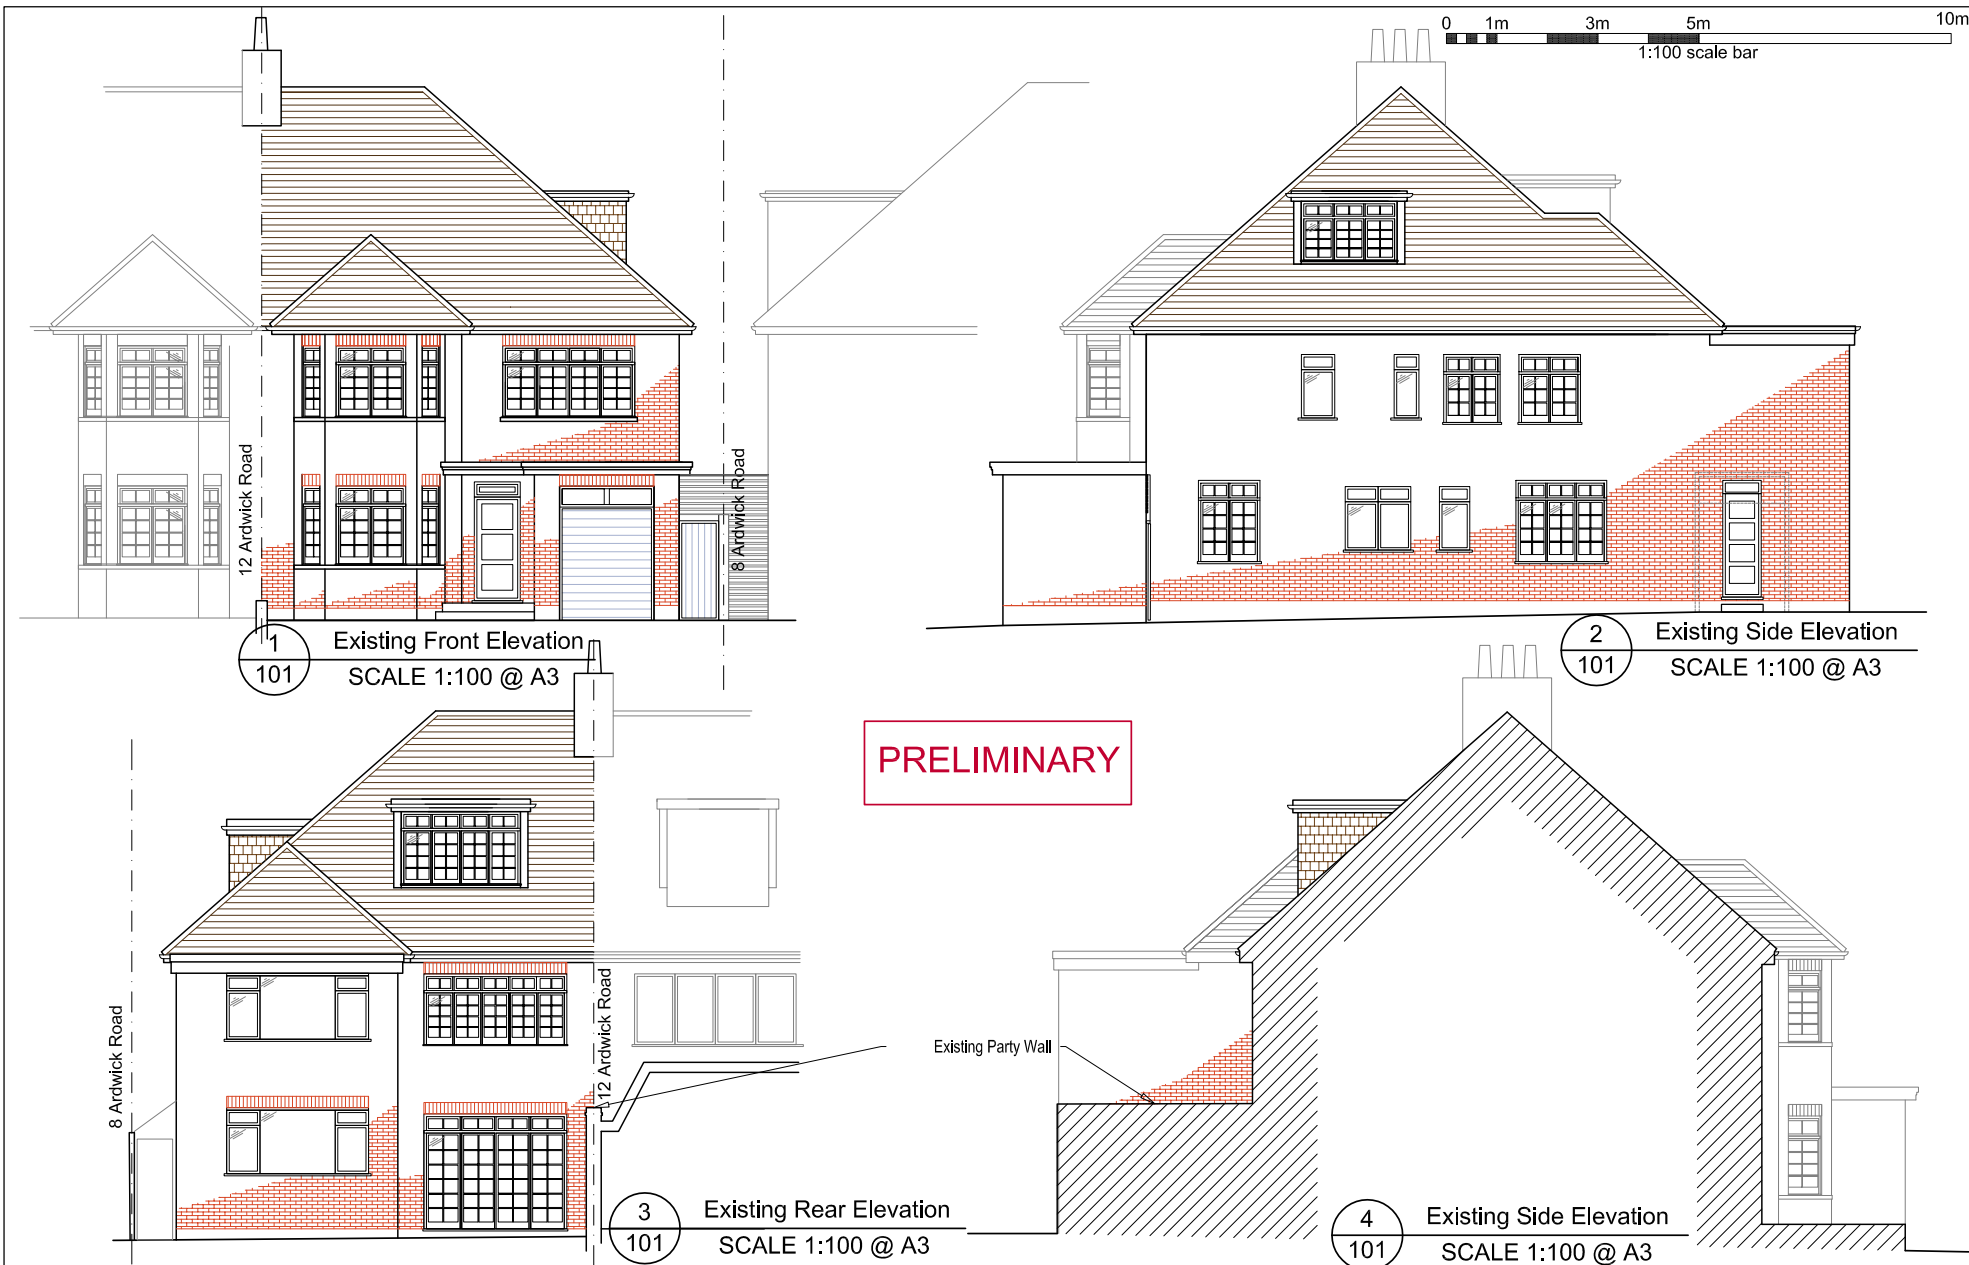

 S T S Structural Engineering Ltd 58 Crossway, Welwyn Garden City Hertfordshire, AL8 7EE Tel: 01707 695466 Fax: 01707 692006 Web: www.sts-se.co.uk Email: sia@sts-se.co.uk	Title Existing Elevations Sheet 3/5	Client Ms Susannah Zelkha	Scale 1:100	Drawn DS	Checked SS	Date Mar'21
		Job Title 10 Ardwick Road, London, NW2 2BX	Drawing No. 2011-1304-101		Rev. -	