


Request Plan
 Map number: TORQ21232091523014
 Site location for 238 Kilburn High Road NW6 2BS London
 Date of issue: 20-08-2023
 This drawing is for 1 consultation.

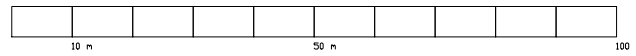

Status
PLANNING

Notes
 ALL DIMENSIONS, INCLUDING CHECKING EXISTING SITE LEVELS, ARE TO BE CHECKED AND VERIFIED ON SITE AND ALL DISCREPANCIES REPORTED PRIOR TO ANY CONSTRUCTION WORK TAKING PLACE. THE BUILDER IS TO CHECK AND/OR DETERMINE ALL CONSTRUCTION DETAILS. THIS DRAWING IS TO BE READ IN CONJUNCTION WITH ALL OTHER PROJECT DRAWINGS AND SPECIFICATIONS.

| | |
|---|--|
| 238 Kilburn High Road NW6 2BS London | |
| SITE LOCATION | |
| Scale 1:1250 @A3 | |
| Drawing No. 1775-00-01 | |