

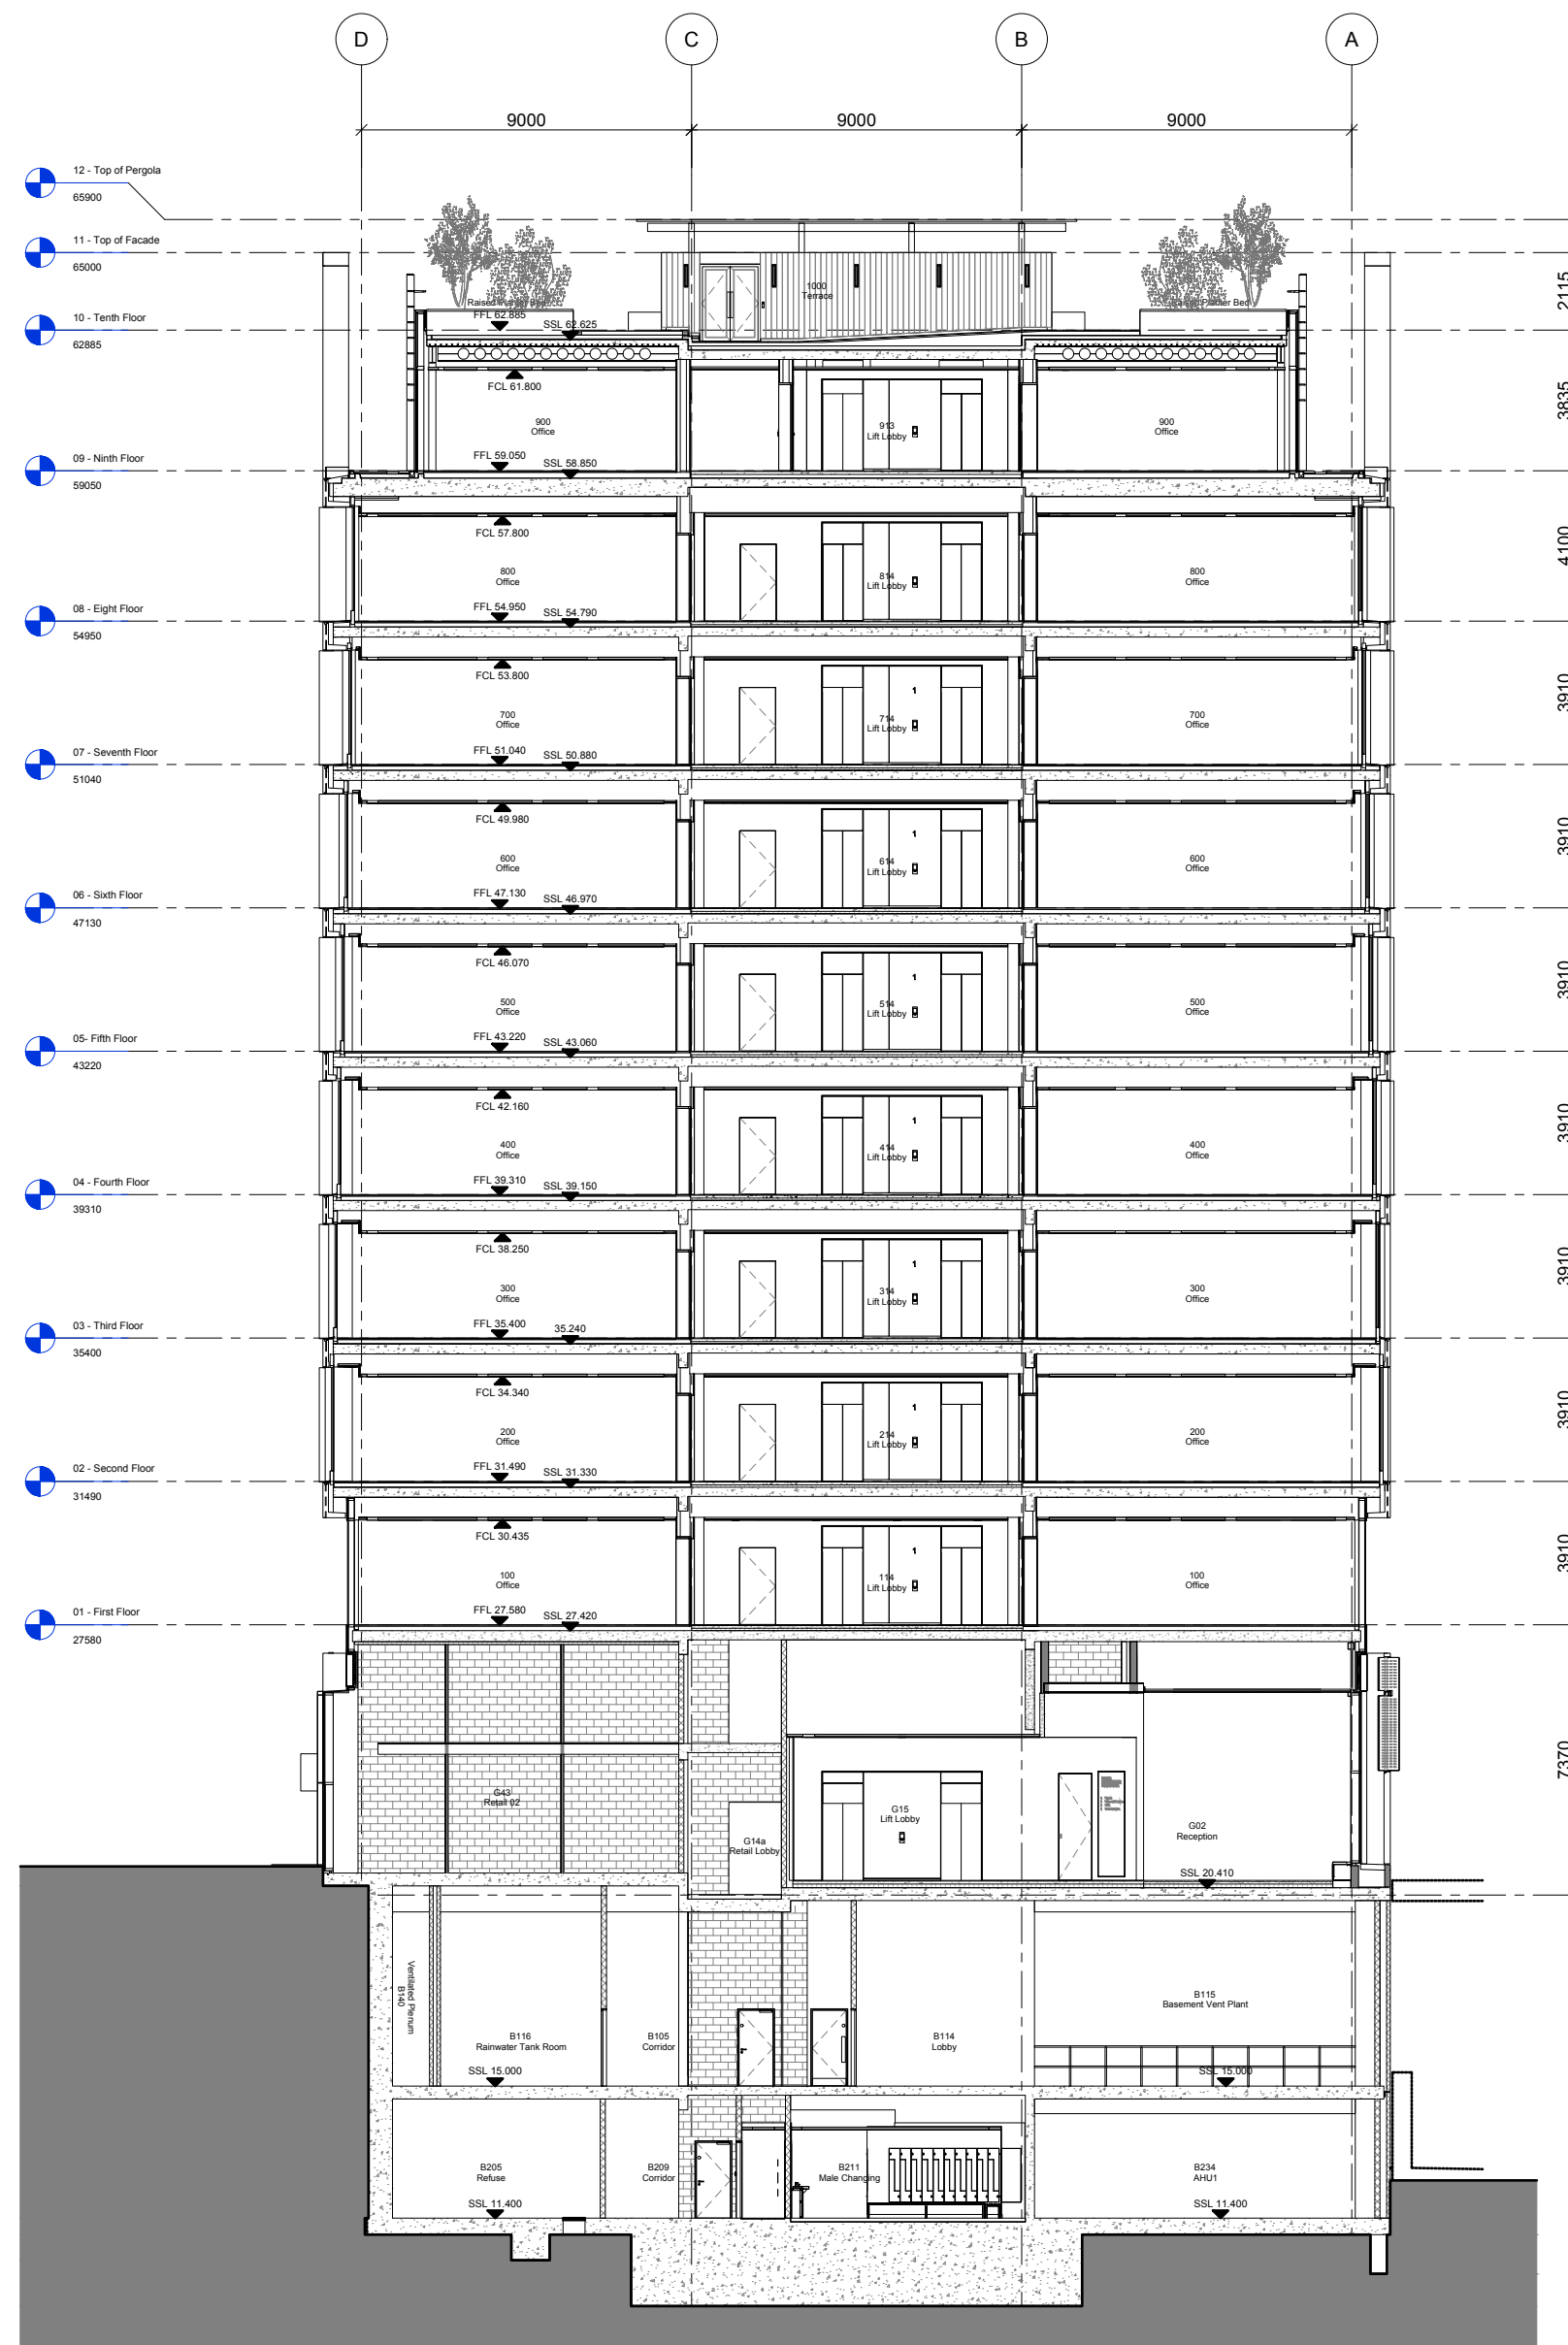


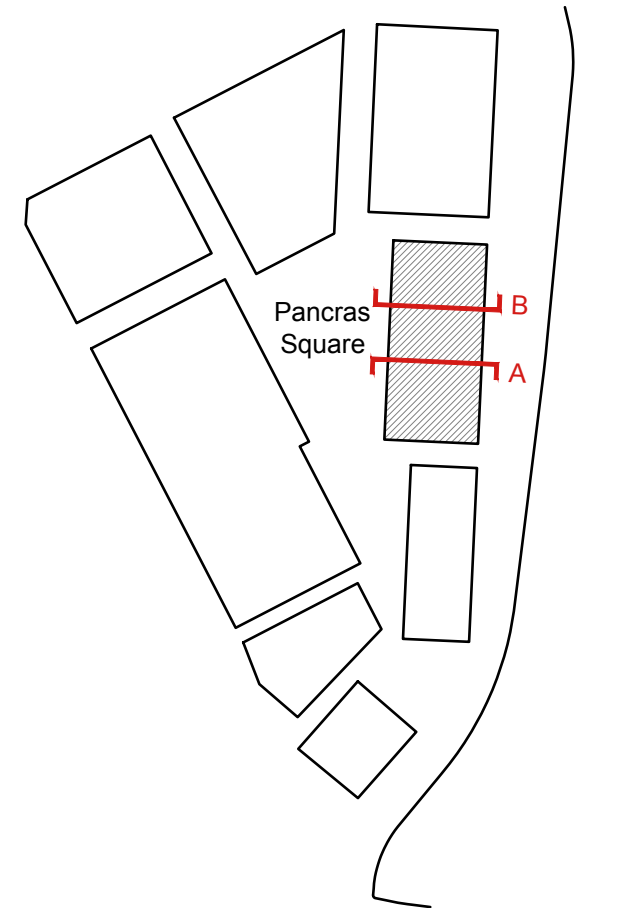

1 GA SECTION A-A
1:200

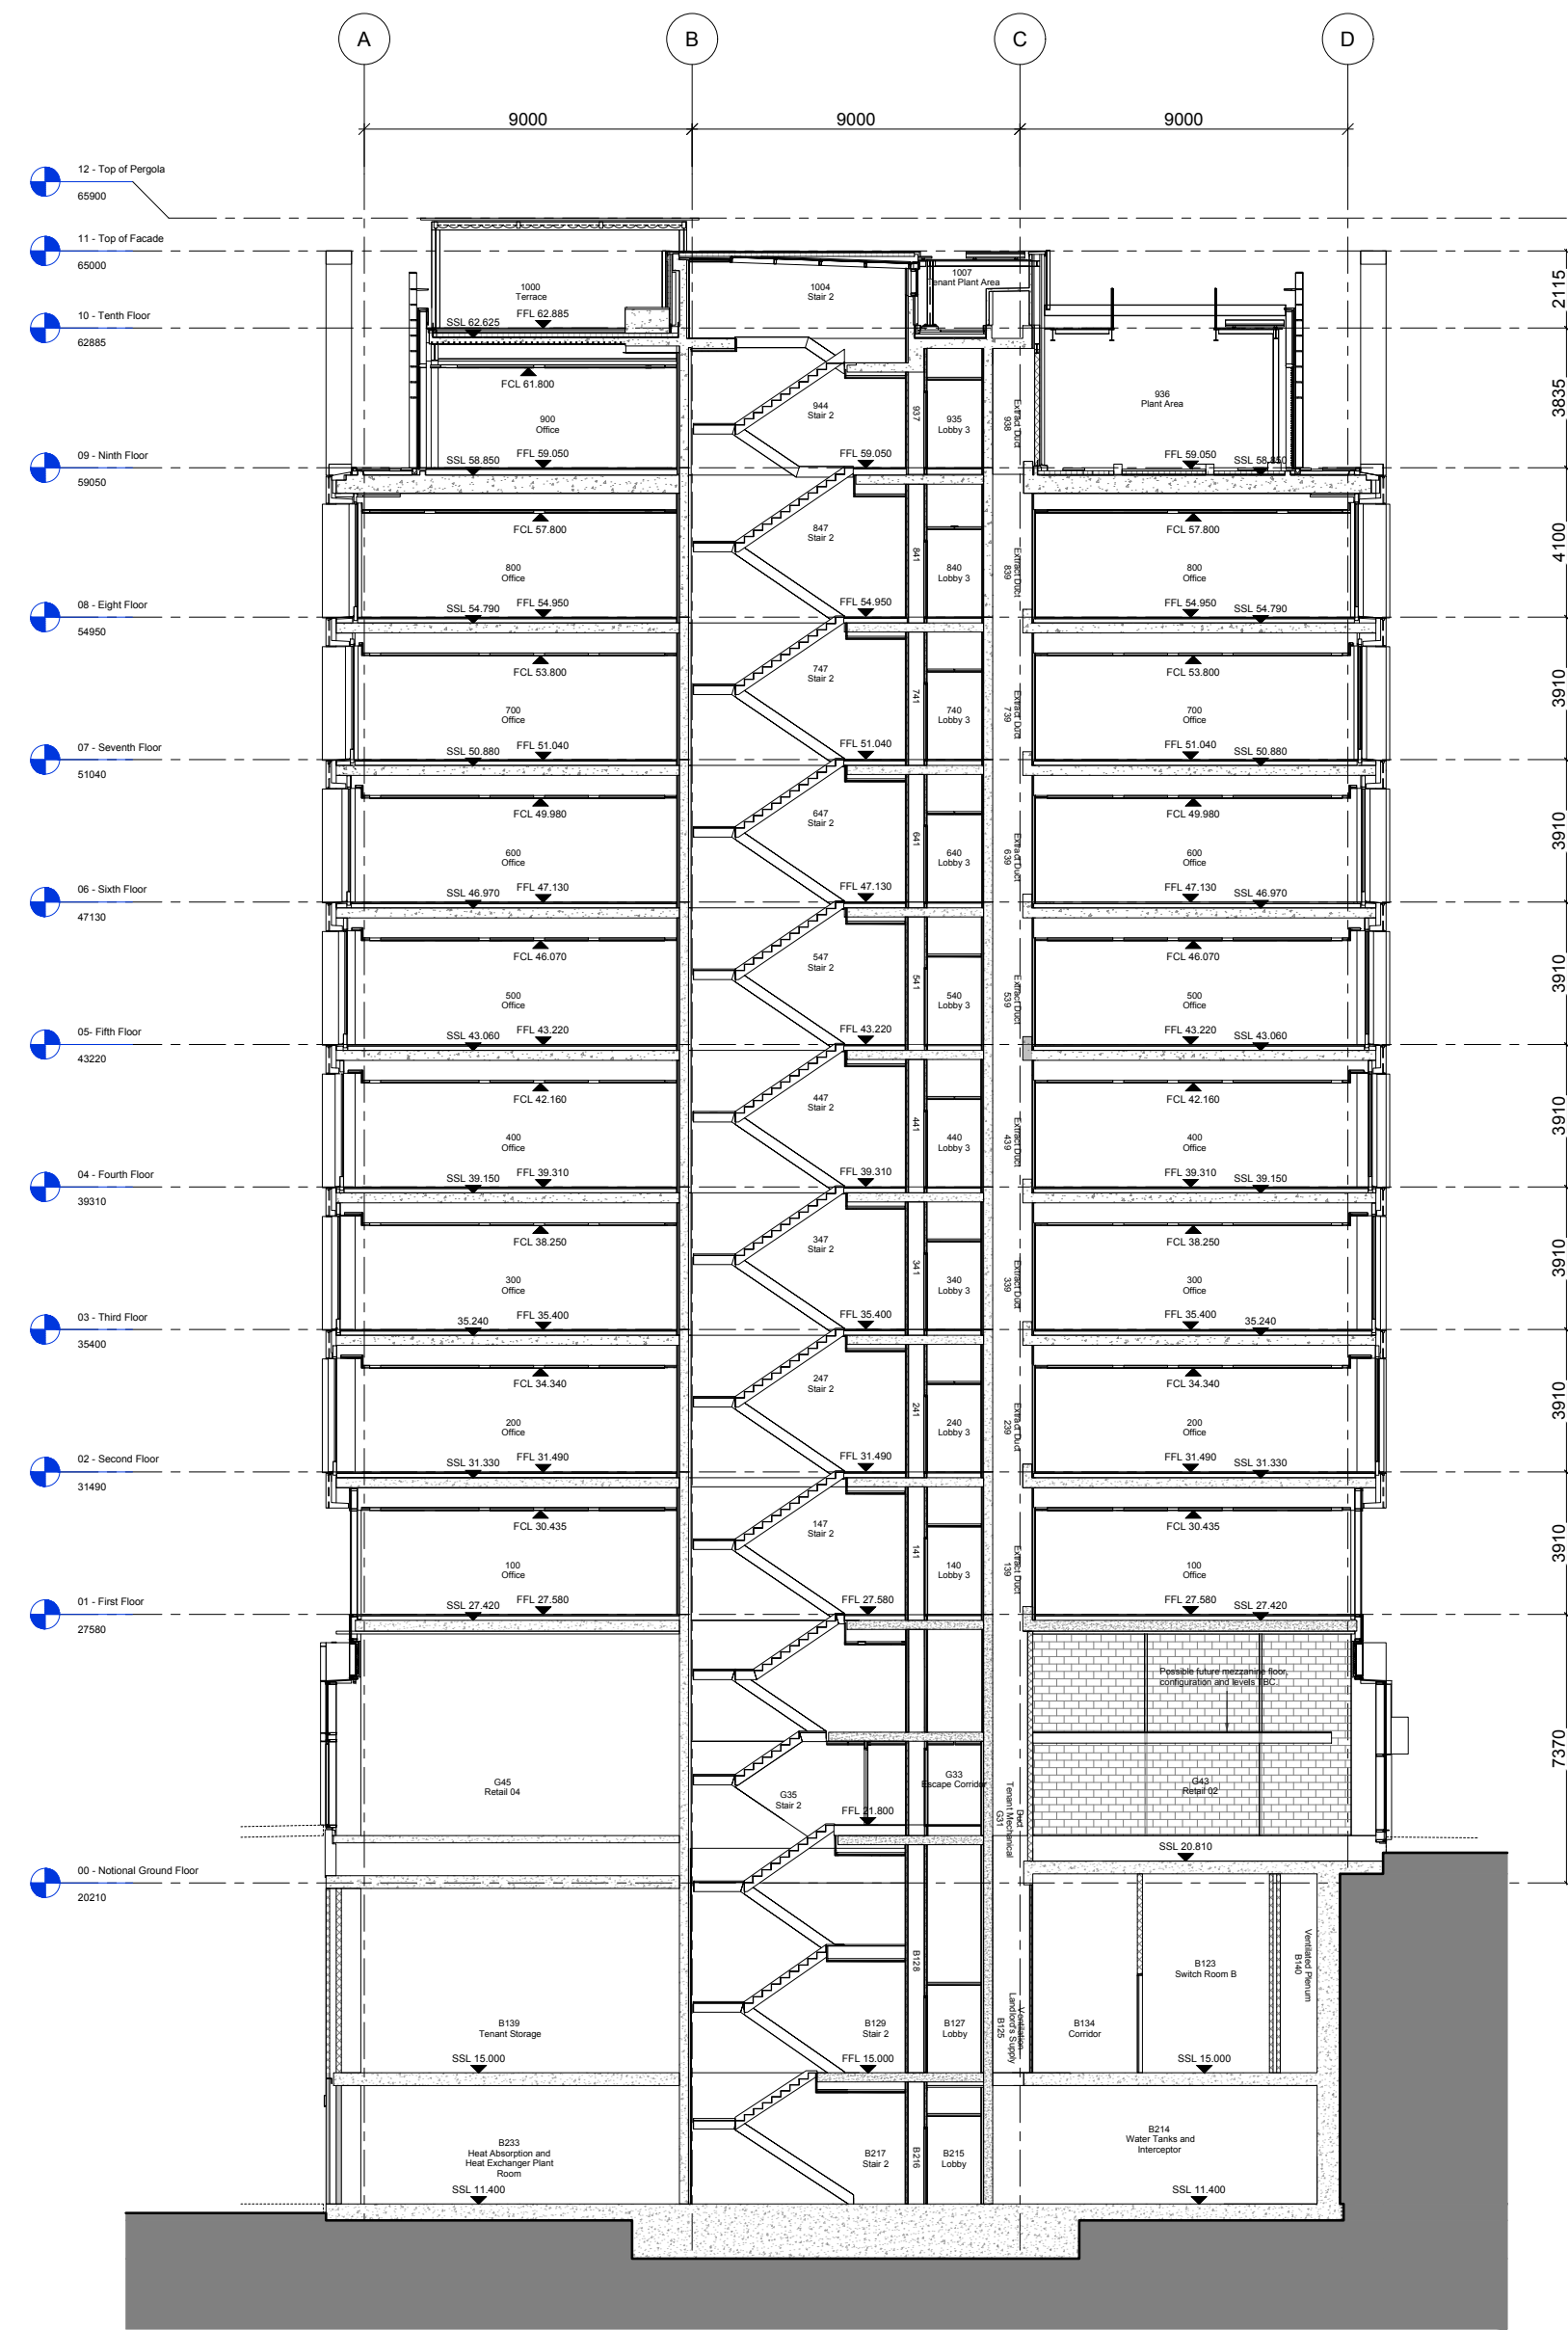

2 GA SECTION B-B
1:200

Rev.	Date	Reason for issue
P1	05.11.21	Issued for planning

Fathom Architects
+44 (0) 20 3151 1515
fathomarchitects.com

Argent
4 Stable Street
Kings Cross
London

Project
2 Pancras Square

Title
PROPOSED GA SECTIONS A + B

Scale	Paper size	Scale	Paper size
1:200	A1	1:400	A3
Project no.	Drawing no.	Rev.	
0132	F2100	P1	

