

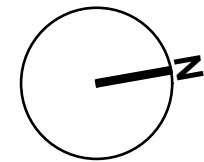



PLAN  
1:50

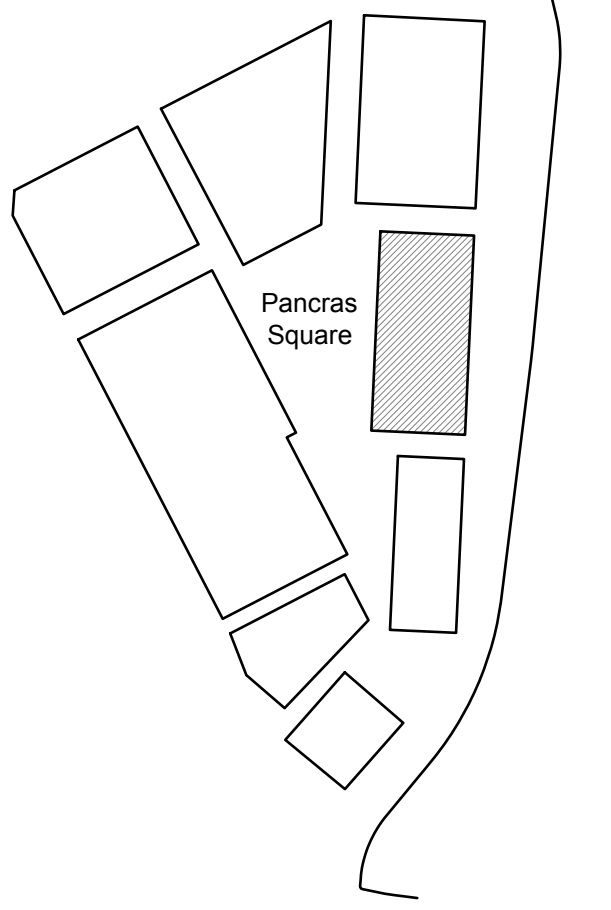

Rev.	Date	Reason for issue
P1	05.11.21	Issued for planning

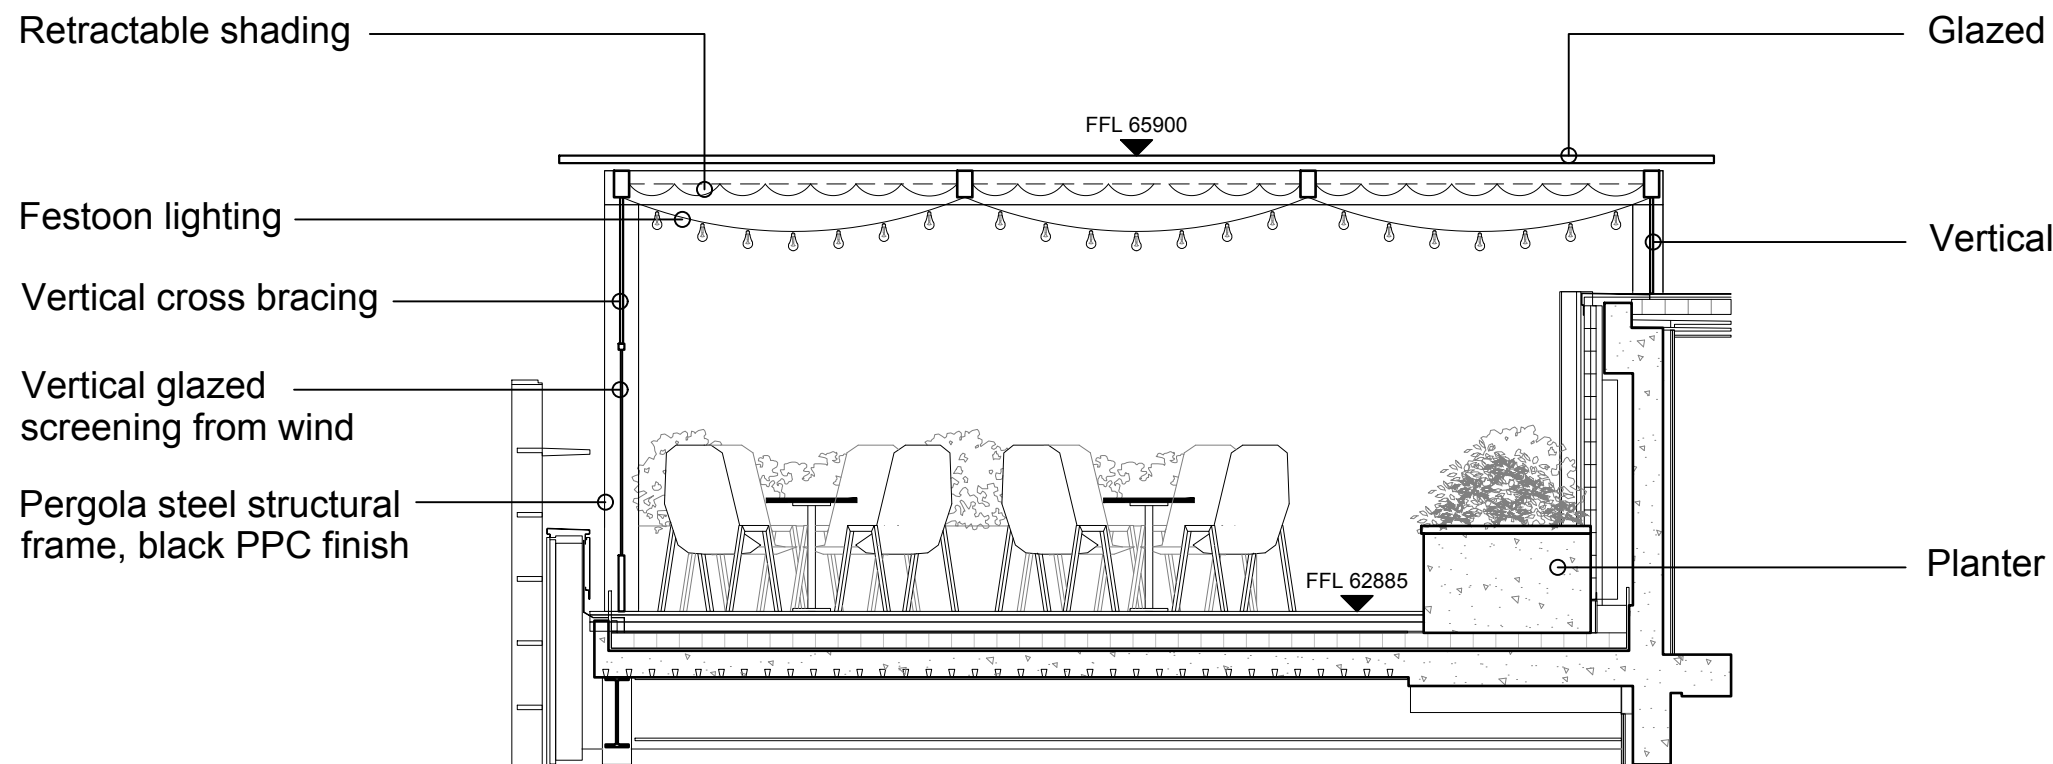

SHORT SECTION  
1:50

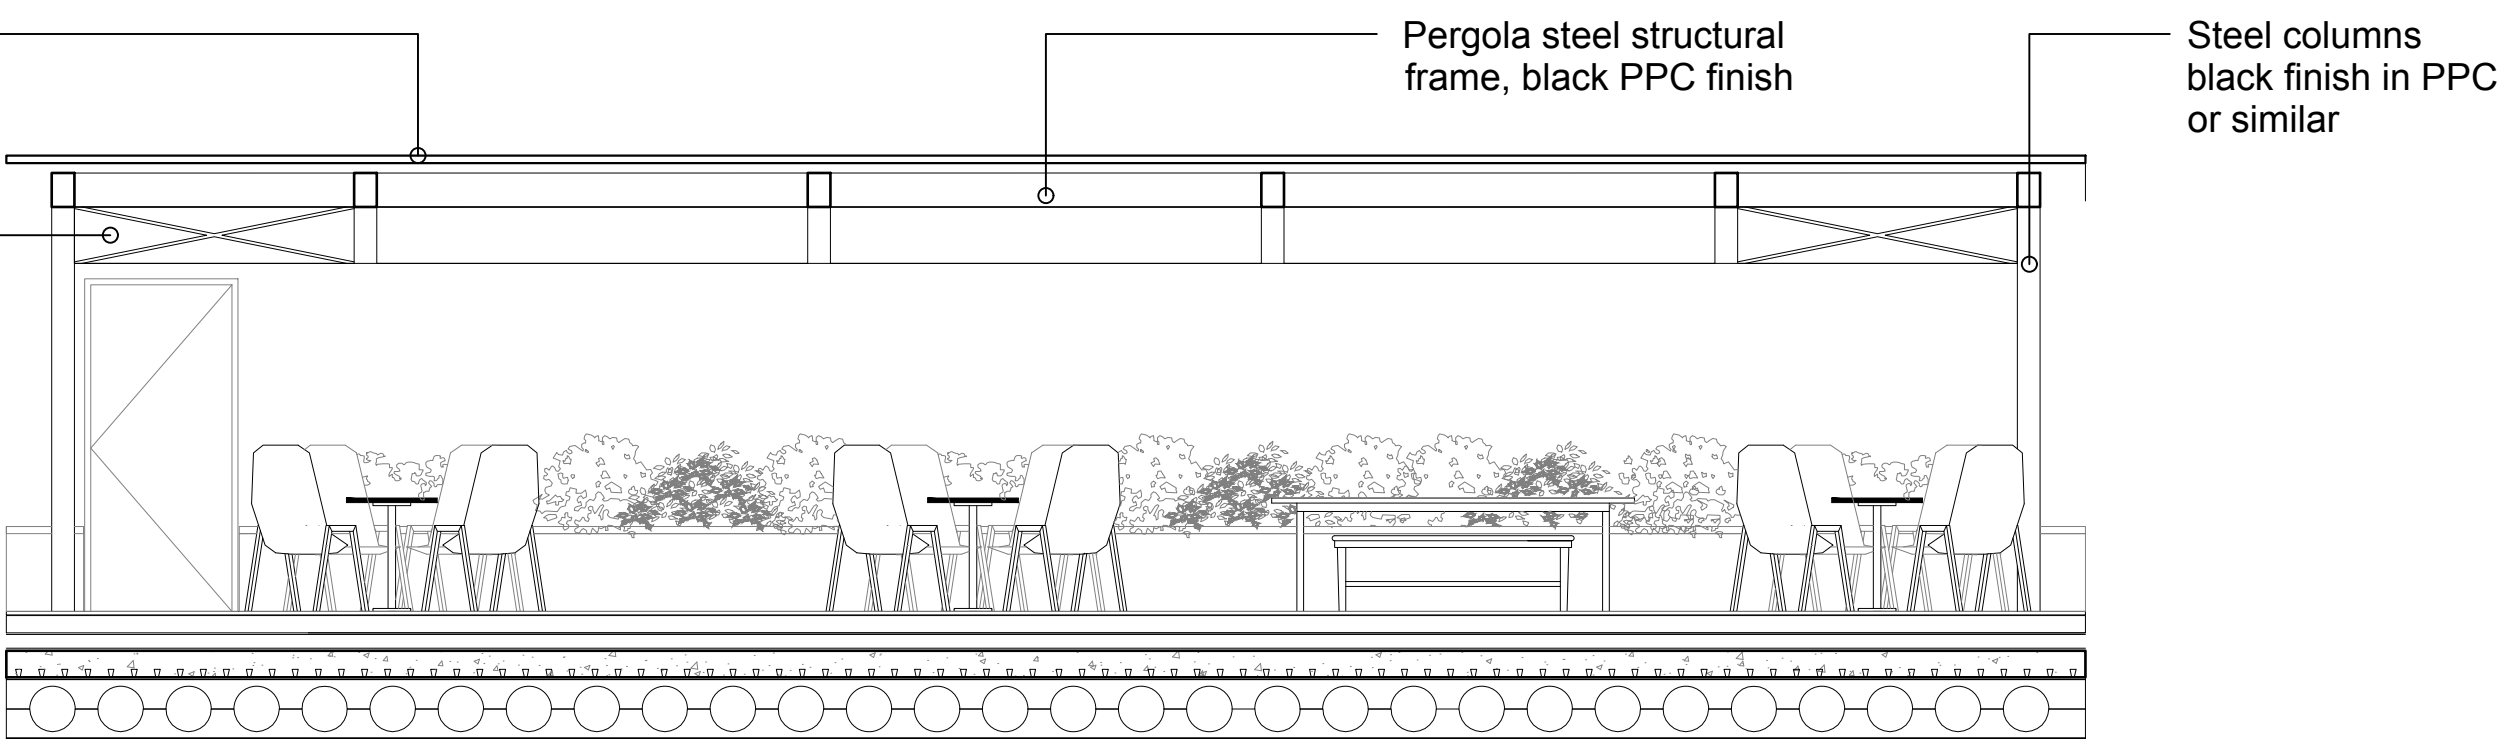

LONG SECTION  
1:50



Fathom Architects

+44 (0) 20 3151 1515  
fathomarchitects.com

Argent  
4 Stable Street  
Kings Cross  
London

Project  
2 Pancras Square

Title  
DESIGN INTENT DRAWINGS FOR PERGOLA

Scale	Paper size	Scale	Paper size
1:50	A1	1:100	A3
Project no.	Drawing no.	Rev.	
0132	F3030	P1	