



SITE LOCATION

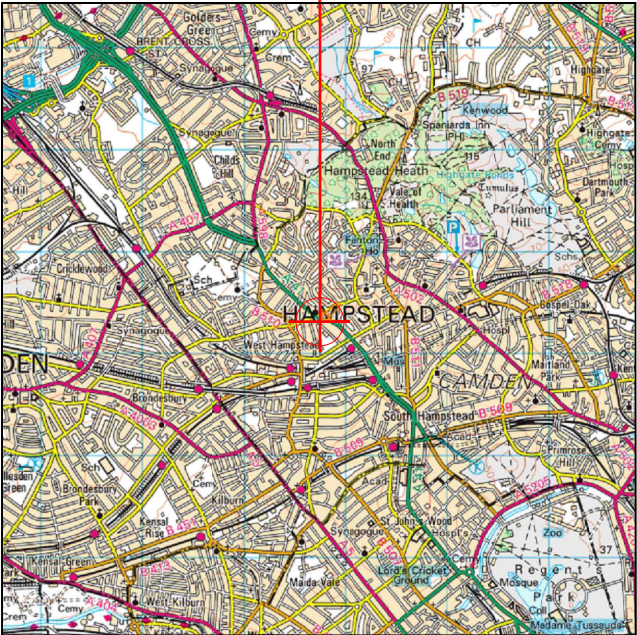

Reproduced by permission of Ordnance Survey on behalf of the Controller of Her Majesty's Stationary Office
All rights reserved. © Crown Copyright licence no. 100022432


Site Area Plan

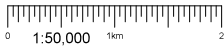

Site Photograph



NOTE: OLO SITE INSTALLED ON RT DIRECTLY TO THE NORTH.

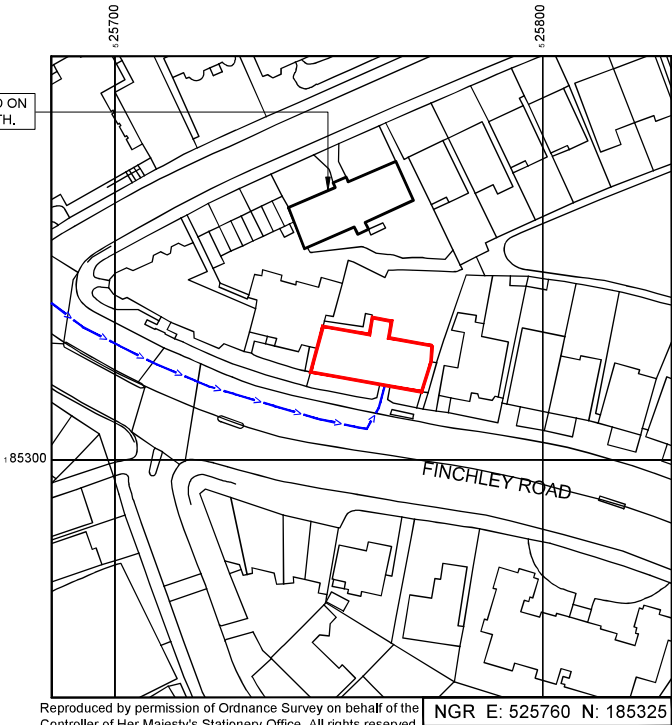

Reproduced by permission of Ordnance Survey on behalf of the Controller of Her Majesty's Stationary Office. All rights reserved.
© Crown Copyright licence no. 100022432

NGR E: 525760 N: 185325

Site Location Plan



Google Maps QR Code

GOOGLE MAPS

GOOGLE STREETVIEW

NOTES:

1. ALL DIMENSIONS IN MM UNLESS OTHERWISE NOTED.

DIRECTIONS TO SITE:
FROM M1 ROAD HEAD EAST, AFTER 0.3mi, USE THE RIGHT LANE TO MERGE WITH N CIRCULAR ROAD/A406, AFTER 0.1mi, USE THE 2ND FROM THE LEFT LANE TO TAKE THE RAMP TO KILBURN/ CRICKLEWOOD, AFTER 0.1mi, AT THE ROUNDABOUT, TAKE THE 3RD EXIT, AFTER 0.3mi, TAKE THE RAMP ONTO BRENT CROSS FLYOVER/A41, AFTER 2.0mi, DESTINATION WILL BE ON THE LEFT.

Site Provider's Property Boundary:



Access Route To Site:



Access Route:



Master	MBNL / EE / H3G	Project	Purpose of Issue	Issue
M002	H3G	3UK UNILATERAL	Planning	B
Date: 23/12/2021 Revision / Upgrade Description:				
Drawn: A McEnago Typo Amended/ Drawing scale Amended/ Plans and Elevations				
Checked: A Fanning Amended/ Proposed Hybrid Cabinet Relocated				
Approved: A Fanning				
Master	MBNL / EE / H3G	Project	Purpose of Issue	Issue
M001	H3G	3UK UNILATERAL	Planning	A
Date: 17/09/2021 Revision / Upgrade Description:				
Drawn: COM Group First Issue				
Checked: B. Ormshaw				
Approved: D. Cross				



Hutchison 3G UK Limited
Star House, 20 Grenfell Road
Maidenhead, SL6 1EH
Tel: 01628 765 000
Fax: 01628 765 001

H3G Base Station Information line:
0845 6043000
Available 8am-5pm Monday to Friday

Design Consultant & Principal Contractor:



WHP Telecoms Ltd
Unit 1 Maple Park
Lowfields Road, Leeds
LS12 6HH

Tel: 0113 3023550 Fax: 0113 2876834
e-mail: info@whptelecoms.com

Site Name: ALVANLEY COURT NW

Site ID: 918817

Address: ALVANLEY COURT NW
250 FINCHLEY ROAD,
CAMDEN,
LONDON,
NW3 6DL

Title: 002 Site Location Plan

Project: 3UK UNILATERAL

Purpose of Issue: GENERAL ARRANGEMENT

EE Cell ID	MBNL Cell ID	3UK Cell ID
50769	CMN008	NW0137
Master Drawing No: 918817_CMN008_50769_NW0137_M002		
Issue: B		



Asset Reference	Asset Description:	Asset Status:	Antenna / Dish / MHA / RRU / Equipment Access Description:	Asset Reference	Asset Description:	Asset Status:	Antenna / Dish / MHA / RRU / Equipment Access Description:	Asset Reference	Asset Description:	Asset Status:	Antenna / Dish / MHA / RRU / Equipment Access Description:
A1-C1	Antennas	Proposed	Cherry Picker Access/ Rooftop Worker Access	CAB1-4	Cabinets	Existing	Unrestricted Access	RA1-4	ERS	Proposed	Unrestricted Access
EA1-EC1	Antennas	Remove	Rooftop Worker Access	CAB5-6	Cabinet	Proposed	Unrestricted Access	RB1-4	ERS	Proposed	Unrestricted Access
GPS1	GPS Node	Proposed	Rooftop Worker Access	TD1-3	Dishes	Existing	Rigger Access Only	RC1-4	ERS	Proposed	Unrestricted Access
								BB1-2	BOB Bottom	Proposed	Unrestricted Access
								BT1-6	BOB Top	Proposed	Unrestricted Access
								PR1-6	Passive Router	Proposed	Unrestricted Access

NOTES:

1. ALL DIMENSIONS IN MM UNLESS OTHERWISE NOTED.

DEFINED ACCESS ROUTE DESCRIPTION FROM SITE ENTRANCE TO THE EQUIPMENT:

Master:	MBNL / EE / H3G	Project:	3UK UNILATERAL	Purpose of Issue:	Planning	Issue:	B		
M002	H3G								
Date:	23/12/2021	Revision / Upgrade Description:							
Drawn:	A McEnago	Typo Amended/ Drawing scale Amended/ Plans and Elevations Amended/Proposed Hybrid Cabinet Relocated							
Checked:	A Fleming								
Approved:	A Fleming								
Master:	MBNL / EE / H3G	Project:	3UK UNILATERAL	Purpose of Issue:	Planning	Issue:	A		
M001	H3G								
Date:	17/09/2021	Revision / Upgrade Description:							
Drawn:	COM Group	First Issue							
Checked:	B. Ormshaw								
Approved:	D. Cross								



Hutchison 3G UK Limited
Star House, 20 Grenfell Road
Maidenhead, SL6 1EH
Tel: 01628 765 000
Fax: 01628 765 001

H3G Base Station Information line:
0845 6043000
Available 8am-5pm Monday to Friday

Design Consultant & Principal Contractor:



WHP Telecoms Ltd
Unit 1 Maple Park
Lowfields Road, Leeds
LS12 6HH

Tel: 0113 3023550 Fax: 0113 2876834
e-mail: info@whptelecoms.com

Site Name:

ALVANLEY COURTNW

Site ID:

918817

Address:

ALVANLEY COURTNW
250 FINCHLEY ROAD,
CAMDEN,
LONDON,
NW3 6DL

Title:

003 Access Plan

Project:

3UK UNILATERAL

Purpose of Issue:

GENERAL ARRANGEMENT

EE Cell ID:	50769	MBNL Cell ID:	CMN008	3UK Cell ID:	NW0137
Master Drawing No:					Issue:
918817_CMN008_50769_NW0137_M002					B



GROUND LEVEL
0.0m

Access Plan

0 1:150 2.5m 5m 6



EXISTING OLO VODAFONE SITE
LOCATED AT CENTER OF ROOFTOP

EXISTING EE/H3G HUAWEI LINK AC METER CABINET C/W
2No. RECTIFIERS(48V/1.8KW)

EXISTING EE/H3G NEC NODE B CABINET ON EXISTING STEELWORK
C/W U2100 RF MODULES & 2100 SBC & MK2 UCUS

EXISTING 1No. EE/H3G COMMScope CV65BSX -2x2
ANTENNA FIXED TO FREE SUPPORT FRAME C/W
EE/H3G 1No. RD0448 MHA(18/21) AND H3G 1No.
E15R0P11 MHA(800)

EXISTING EE/H3G 300mm WIDE CABLE TRAY RAID ON FLAT
ACROSS TO ROOF TO SUPPORT EXISTING FEEDERS

EXISTING 300mm CABLE TRAY

EXISTING 1No. EE HUAWEI ATR4518R3
ANTENNA FIXED TO THE FREE SUPPORTING
FRAME C/W 1No. EE LGP18521 MHA(1800) ,
1No. 2600 RRU & EE 1No. 2600 REMOTE BOB

EXISTING 1No. EE/H3G COMMScope CV65BSX -2x2
ANTENNA FIXED TO FREE SUPPORT FRAME C/W
EE/H3G 1No. RD0448 MHA(18/21) AND H3G 1No.
E15R0P11 MHA(800)

GROUND LEVEL
0.0m



ROOF LEVEL
24.0m



EXISTING 1No. EE HUAWEI ATR4518R3
ANTENNA FIXED TO THE FREE SUPPORTING
FRAME C/W 1No. EE LGP18521 MHA(1800) ,
1No. 2600 RRU & EE 1No. 2600 REMOTE BOB

EXISTING H3G HUAWEI OFS5906 'L' RACK
ON EXISTING STEELWORK C/W 3No. 5501
RRUs(1800/2100), 2No. 5301 RRUs(800) &
2No. RECTIFIERS

EXISTING EE/H3G RBS 2106 CABINET ON
EXISTING STEELWORK C/W 4No. RECTIFIERS

EXISTING EE HUAWEI BTS3900A CABINET
(STACKED) ON EXISTING STEELWORK
C/W EE1800, EE2600 FIBRE MODULES,
2No. RECTIFIERS

EXISTING EE/H3G RBS 2106 CABINET ON
EXISTING STEELWORK C/W 4No. RECTIFIERS

EXISTING EE 3No. 2600 BOBs FIXED
TO HANDRAIL

EXISTING 1No. EE/H3G COMMScope CV65BSX
-2x2 ANTENNA FIXED TO FREE SUPPORT
FRAME C/W EE/H3G 1No. RD0448 MHA(18/21)
AND H3G 1No. E15R0P11 MHA(800)

EXISTING 1No. EE HUAWEI ATR4518R3
ANTENNA FIXED TO THE FREE SUPPORTING
FRAME C/W 1No. EE LGP18521 MHA(1800) ,
1No. 2600 RRU & EE 1No. 2600 REMOTE BOB

EXISTING 3No. EE/H3G TRANSMISSION
DISHES(2600) FIXED TO FREE STANDING
SUPPORTING FRAME

EXISTING EE/H3G 250mm HIGH UPSTAND

GROUND LEVEL
0.0m



EXISTING ELEVATION

Existing Site Plan



NOTES:

- ALL DIMENSIONS IN MM UNLESS OTHERWISE NOTED.

Master	MBNL / EE / H3G	Project	Purpose of Issue	Issue
M002	H3G	3UK UNILATERAL	Planning	B
Date	23/12/2021	Revision / Upgrade Description		
Drawn	A.McEnago	Typo Amended/ Drawing scale Amended/ Plans and Elevations		
Checked	A.Fanning	Amended/Proposed Hybrid Cabinet Relocated		
Approved	A.Fanning			

Master	MBNL / EE / H3G	Project	Purpose of Issue	Issue
M001	H3G	3UK UNILATERAL	Planning	A
Date	17/09/2021	Revision / Upgrade Description		
Drawn	COM Group	First Issue		
Checked	B. Grimshaw			
Approved	D. Cross			



Hutchison 3G UK Limited
Star House, 20 Grenfell Road
Maidenhead, SL6 1EH
Tel: 01628 765 000
Fax: 01628 765 001

H3G Base Station Information line:
0845 6043000
Available 8am-5pm Monday to Friday

Design Consultant & Principal Contractor:



WHP Telecoms Ltd
Unit 1 Maple Park
Lowfields Road, Leeds
LS12 6HH

Tel: 0113 3023550 Fax: 0113 2876834
e-mail: info@whptelecoms.com

Site Name: **ALVANLEY COURT NW**

Site ID: **918817**

Address: **ALVANLEY COURT NW
250 FINCHLEY ROAD,
CAMDEN,
LONDON,
NW3 6DL**


Title: **100 Existing Site Plan**

Project: **3UK UNILATERAL**

Purpose of Issue: **GENERAL ARRANGEMENT**

EE Cell ID	MBNL Cell ID	3UK Cell ID
50769	CMN008	NW0137

Master Drawing No.	Issue
918817_CMN008_50769_NW0137_M002	B

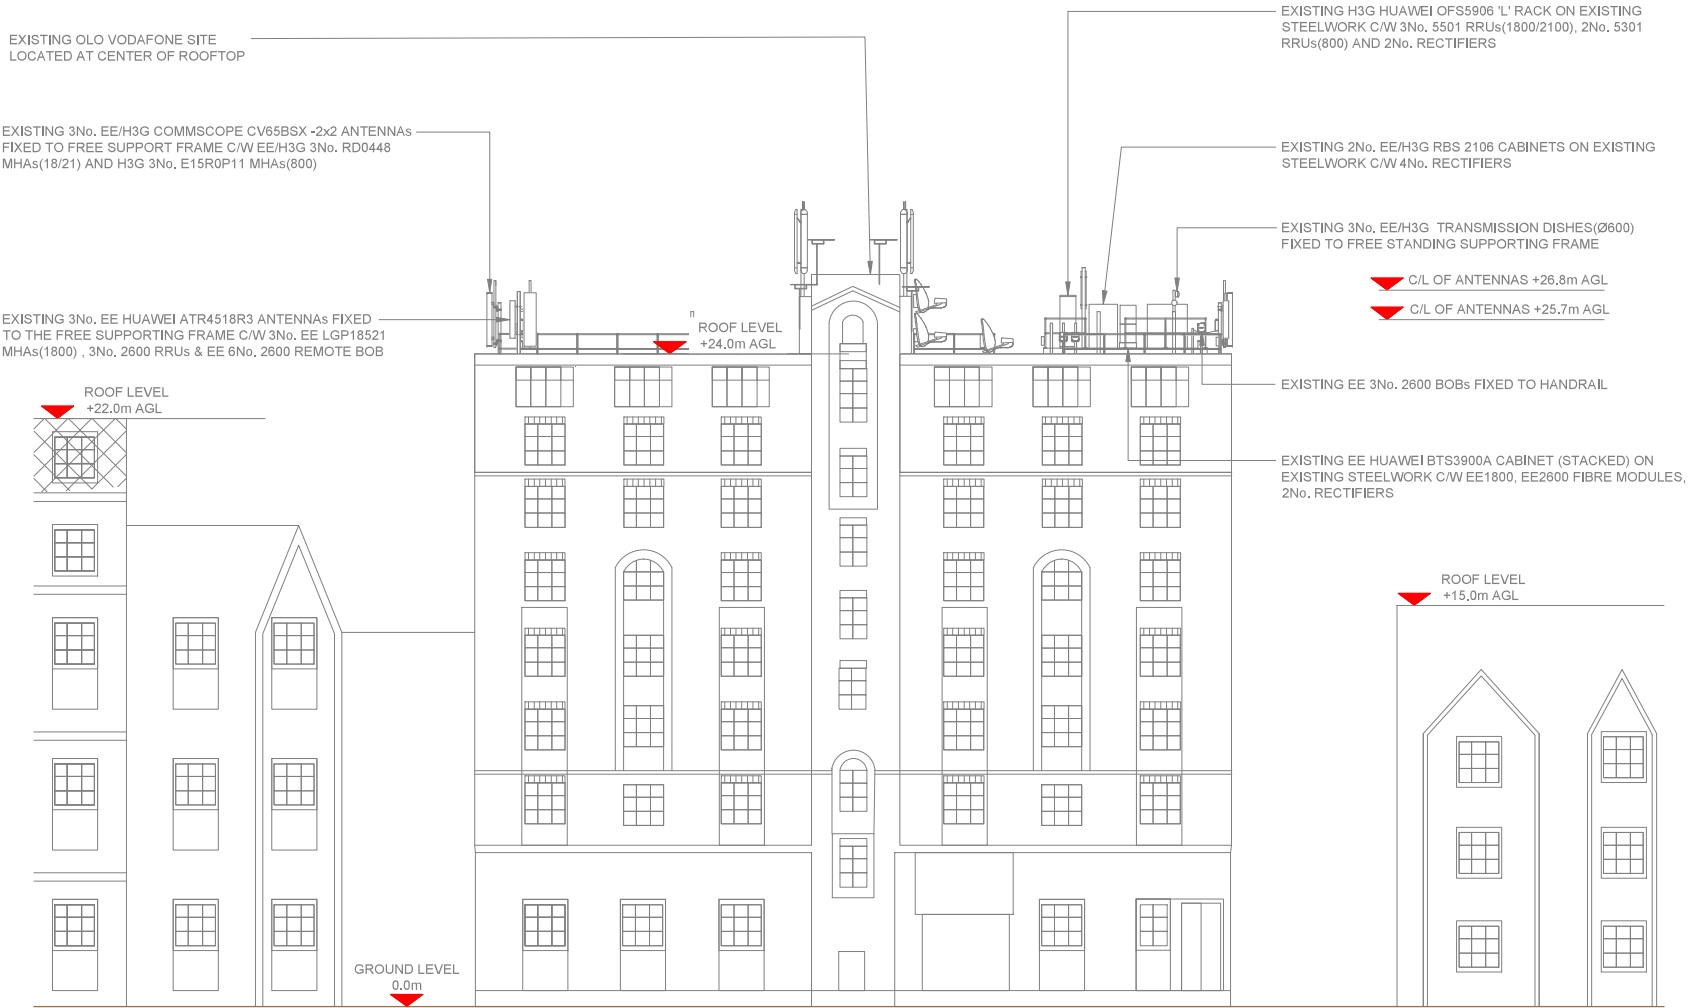

NOTES:

1. ALL DIMENSIONS IN MM UNLESS OTHERWISE NOTED.

Master:	MBNL / EE / H3G	Project	Purpose of Issue:	Issue:
M002	H3G	3UK UNILATERAL	Planning	B
Date:	23/12/2021	Revision / Upgrade Description:		
Drawn:	A.McEngo	Type Amended/ Drawing scale Amended/ Plans and Elevations		
Checked:	A.Fanning	Amended/Proposed Hybrid Cabinet Relocated		
Approved:	A.Fanning			
Master:	MBNL / EE / H3G	Project	Purpose of Issue:	Issue:
M001	H3G	3UK UNILATERAL	Planning	A
Date:	17/09/2021	Revision / Upgrade Description:		
Drawn:	COM Group	First Issue		
Checked:	B. Grimshaw			
Approved:	D. Cross			



Hutchison 3G UK Limited

Star House, 20 Grenfell Road

Maidenhead, SL6 1EH

Tel: 01628 765 000

Fax: 01628 765 001

H3G Base Station Information line:

0845 6043000

Available 8am-5pm Monday to Friday

Design Consultant & Principal Contractor:



WHP Telecoms Ltd

Unit 1 Maple Park

Lowfields Road, Leeds

LS12 6HH

Tel: 0113 3023550

Fax: 0113 2876834

e-mail: info@whptelecoms.com

Site Name:

ALVANLEY COURTNW

Site ID:

918817

Address:

ALVANLEY COURTNW

250 FINCHLEY ROAD,

CAMDEN,

LONDON,

NW3 6DL

Title:

150 Existing Site Elevation

Project:

3UK UNILATERAL

Purpose of Issue:

GENERAL ARRANGEMENT

EE Cell ID:	MBNL Cell ID:	3UK Cell ID:
50769	CMN008	NW0137
Master Drawing No:		
918817_CMN008_50769_NW0137_M002		
Issue:		B



EXISTING OLO VODAFONE SITE
LOCATED AT CENTER OF ROOFTOP

EXISTING EE/H3G LINK AC ON GRILLAGE C/W TX WITH 0U
SPACE AVAILABLE. 1No. RECTIFIER & POWER SUPPLY TO BE
REMOVED AND REPLACED WITH PROPOSED EE/H3G MK5
LINK AC C/W PROPOSED TX & EQUIPMENTS ON NEW
PROPOSED GRILLAGE

EXISTING EE/H3G NEC NODE B CABINET ON EXISTING
STEELWORK C/W U2100 RF MODULES & 2100 SBC & MK2 UCUs

PROPOSED HANDRAIL

EXISTING 1No. EE/H3G COMMSCOPE CV65BSX -2x2 ANTENNA
FIXED TO FREE STANDING FRAME C/W EE/H3G 1No. RD0448
MHA(18/21) AND H3G 1No. E15R0P11 MHA(800) TO BE
REMOVED AND REPLACED WITH PROPOSED 1No. H3G MAS64
INTEGRATED ANTENNA TO BE INSTALLED ON PROPOSED
1No. SUPPORT POLE (3.0m & Ø88.9) TO EXISTING SUPPORT
POLE VIA 2No. Z-BRACKETS AND 1No. H3G GPS NODE FIXED
200mm ABOVE ANTENNA. ICN RIP NON COMPLIANT - HEIGHT /
LOCATION TO BE DETERMINED POST PROX 5 REVIEW.

PROPOSED H3G 1No. 2460 ERS(800), H3G 2No. 2012 ERS(1400)
& H3G 1No. 4480 ERS(18/21), 1No. 7821 1533 PR, 1No. 7821 1107
14bp DTMA PR, 1No. KRF102 452 FILTER AND PROPOSED H3G
1No. REMOTE DC BOB (ICD 11752) & 1No. FIBRE BOB (ICD
11753) INSTALL ON PROPOSED CHS POST FIXED TO FRAME

EXISTING SATELLITE DISHES

EXISTING 1No. EE HUAWEI ATR4518R3
ANTENNA FIXED TO THE FREE SUPPORTING
FRAME C/W 1No. EE LGP18521 MHA(1800),
1No. 2600 RRU & EE 1No. 2600 REMOTE BOB

EXISTING 1No. EE/H3G COMMSCOPE CV65BSX -2x2 ANTENNA
FIXED TO FREE STANDING FRAME C/W EE/H3G 1No. RD0448
MHA(18/21) AND H3G 1No. E15R0P11 MHA(800) TO BE
REMOVED AND REPLACED WITH PROPOSED 1No. H3G MAS64
INTEGRATED ANTENNA TO BE INSTALLED ON PROPOSED
FREE STANDER FRAME USING STAND-OFF BRACKET WITH
NEW C/L AT 29.2m VIA 2No. Z-BRACKETS. ICN RIP NON
COMPLIANT - HEIGHT / LOCATION TO BE DETERMINED POST
PROX 5 REVIEW.

PROPOSED H3G 1No. 2460 ERS(800), H3G 2No. 2012 ERS(1400)
& H3G 1No. 4480 ERS(18/21), 1No. 7821 1533 PR, 1No. 7821 1107
14bp DTMA PR, 1No. KRF102 452 FILTER AND PROPOSED H3G
1No. REMOTE DC BOB (ICD 11752) & 1No. FIBRE BOB (ICD
11753) INSTALL ON PROPOSED CHS POST FIXED TO FRAME



NOTE: SA & SC ICN RIP NON COMPLIANT. FINAL LOCATION,
HEIGHT & DESIGN SOLUTION TO BE DETERMINED POST
PROX 5 REVIEW.

EXISTING 1No. EE HUAWEI ATR4518R3
ANTENNA FIXED TO THE FREE SUPPORTING
FRAME C/W 1No. EE LGP18521 MHA(1800) ,
1No. 2600 RRU & EE 1No. 2600 REMOTE BOB

PROPOSED H3G 1No.LOCAL DC BOB (ICD
11748), 1No. LOCAL FIBRE BOB (ICD 11751)
FIXED TO PROPOSED STUB POLE

EXISTING EE/H3G RBS 2106 CABINET ON
EXISTING STEELWORK C/W 4No. RECTIFIERS

EXISTING EE HUAWEI BTS3900A CABINET
(STACKED) ON EXISTING STEELWORK
C/W EE1800, EE2600 FIBRE MODULES,
2No. RECTIFIERS AND 2600 LOCAL BOBs

EXISTING H3G HUAWEI OFS5906 'L' RACK ON
EXISTING STEELWORK TO BE REMOVED AND
REPLACED WITH PROPOSED H3G 1No.
eHYBRID CABINET FIXED ON EXISTING
GRILLAGE C/W BBUs & PSU

EXISTING EE/H3G RBS 2106 CABINET ON
EXISTING STEELWORK C/W 4No. RECTIFIERS

EXISTING EE 3No. 2600 BOBs FIXED
TO HANDRAIL

EXISTING 1No. EE/H3G COMMSCOPE
CV65BSX -2x2 ANTENNA FIXED TO FREE
STANDING FRAME C/W EE/H3G 1No. RD0448
MHA(18/21) AND H3G 1No. E15R0P11
MHA(800) TO BE REMOVED AND REPLACED
WITH PROPOSED 1No. H3G MAS64
INTEGRATED ANTENNA TO BE INSTALLED
ON PROPOSED 1No. SUPPORT POLE(3.0m &
Ø88.9) TO EXISTING SUPPORT POLE VIA
2No. Z-BRACKETS

EXISTING 1No. EE HUAWEI ATR4518R3
ANTENNA FIXED TO THE FREE SUPPORTING
FRAME C/W 1No. EE LGP18521 MHA(1800) ,
1No. 2600 RRU & EE 1No. 2600 REMOTE BOB

PROPOSED H3G 1No. 2460 ERS(800), H3G
2No. 2012 ERS(1400) & H3G 1No. 4480
ERS(18/21), 1No. 7821 1533 PR, 1No. 7821
1107 14bp DTMA PR, 1No. KRF102 452
FILTER AND PROPOSED H3G 1No. REMOTE
DC BOB (ICD 11752) & 1No. FIBRE BOB (ICD
11753) INSTALL ON PROPOSED CHS POST
FIXED TO FRAME

EXISTING 3No. EE/H3G TANSMISSION
DISHES(Ø600) FIXED TO FREE STANDING
SUPPORTING FRAME TO REMAIN

PROPOSED ELEVATION



Proposed H3G Plan



NOTES:

- ALL DIMENSIONS IN MM UNLESS OTHERWISE NOTED.
- PROPOSED CRANE OR CHERRY PICKER LOCATION:



Master	MBNL / EE / H3G	Project	Purpose of Issue	Issue
M002	H3G	3UK UNILATERAL	Planning	B
Date: 23/12/2021 Revision / Upgrade Description:				
Drawn: A McEngo Type Amended/ Drawing scale Amended/ Plans and Elevations				
Checked: A Fleming Amended/ Proposed Hybrid Cabinet Relocated				
Approved: A Fleming				
Master	MBNL / EE / H3G	Project	Purpose of Issue	Issue
M001	H3G	3UK UNILATERAL	Planning	A
Date: 17/09/2021 Revision / Upgrade Description:				
Drawn: COM Group First Issue				
Checked: B. Ormshaw				
Approved: D. Cross				



Hutchison 3G UK Limited
Star House, 20 Grenfell Road
Maidenhead, SL6 1EH
Tel: 01628 765 000
Fax: 01628 765 001

H3G Base Station Information line:
0845 6043000
Available 8am-5pm Monday to Friday

Design Consultant & Principal Contractor:



WHP Telecoms Ltd
Unit 1 Maple Park
Lowfields Road, Leeds
LS12 6HH

Tel: 0113 3023550 Fax: 0113 2876834
e-mail: info@whptelecoms.com

Site Name: ALVANLEY COURTNW

Site ID: 918817

Address: ALVANLEY COURTNW
250 FINCHLEY ROAD,
CAMDEN,
LONDON,
NW3 6DL


Title: 210 Proposed H3G Plan

Project: 3UK UNILATERAL

Purpose of Issue: GENERAL ARRANGEMENT

EE Cell ID	MBNL Cell ID	3UK Cell ID
50769	CMN008	NW0137

Master Drawing No:	Issue
918817_CMN008_50769_NW0137_M002	B

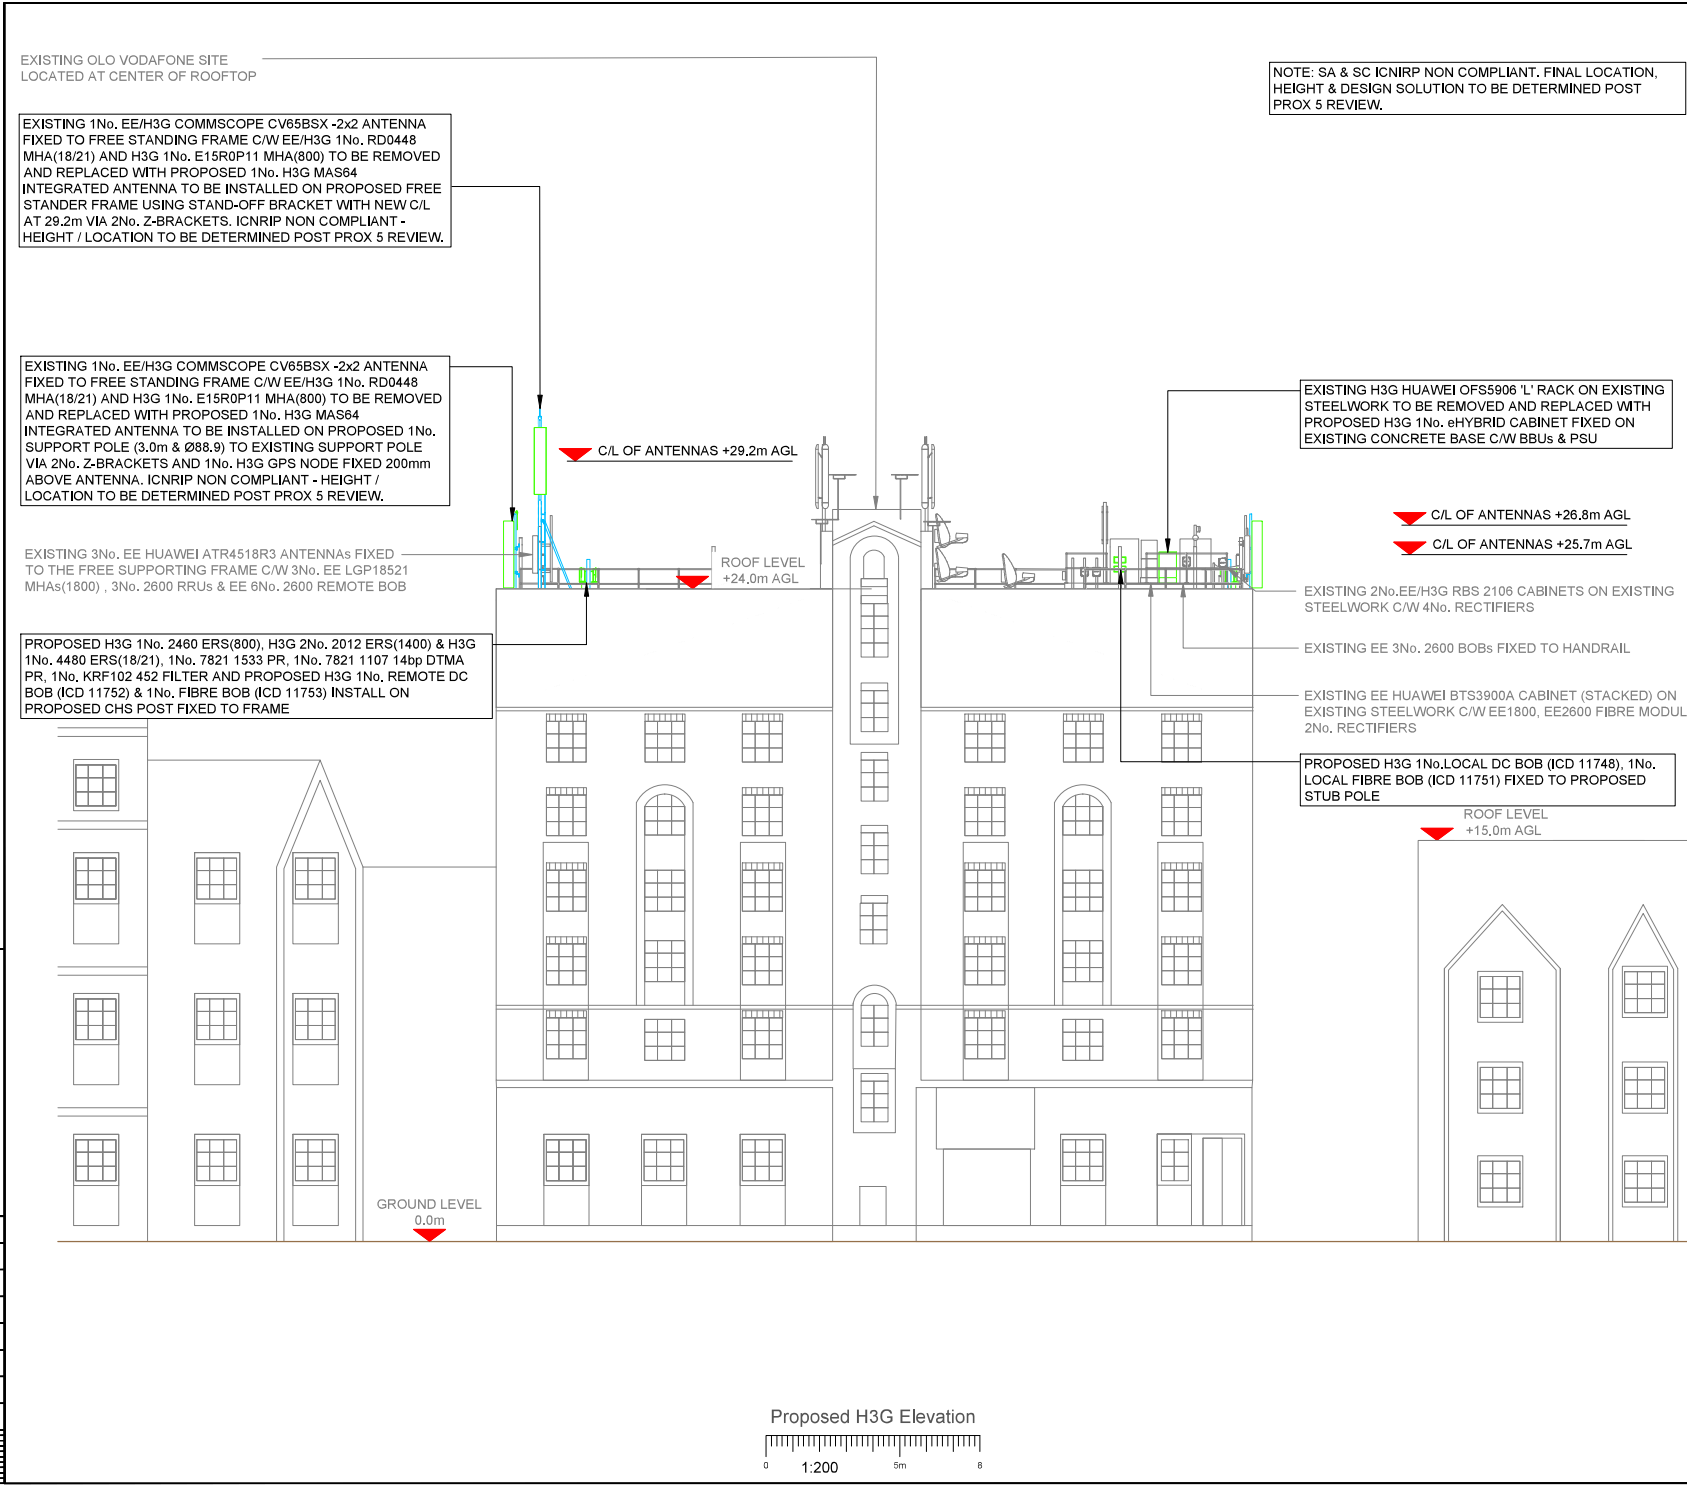

NOTES:

1. ALL DIMENSIONS IN MM UNLESS OTHERWISE NOTED.

Master	MBNL / EE / H3G	Project	Purpose of Issue	Issue
M002	H3G	3UK UNILATERAL	Planning	B
Date	23/12/2021	Revision / Upgrade Description		
Drawn	A McEnago	Typo Amended/ Drawing scale Amended/ Plans and Elevations Amended/ Proposed Hybrid Cabinet Relocated		
Checked	A Fleming			
Approved	A Fleming			

Master	MBNL / EE / H3G	Project	Purpose of Issue	Issue
M001	H3G	3UK UNILATERAL	Planning	A
Date	17/09/2021	Revision / Upgrade Description		
Drawn	COM Group	First Issue		
Checked	B. Grimshaw			
Approved	D. Cross			



Hutchison 3G UK Limited
Star House, 20 Grenfell Road
Maidenhead, SL6 1EH
Tel: 01628 765 000
Fax: 01628 765 001

H3G Base Station Information line:
0845 6043000
Available 8am-5pm Monday to Friday

Design Consultant & Principal Contractor:



WHP Telecoms Ltd
Unit 1 Maple Park
Lowfields Road, Leeds
LS12 6HH

Tel: 0113 3023550 Fax: 0113 2876834
e-mail: info@whptelecoms.com

Site Name: ALVANLEY COURT NW

Site ID: 918817

Address: ALVANLEY COURT NW
250 FINCHLEY ROAD,
CAMDEN,
LONDON,
NW3 6DL

Title: 260 Proposed H3G Elevation

Project: 3UK UNILATERAL

Purpose of Issue: GENERAL ARRANGEMENT

EE Cell ID	MBNL Cell ID	3UK Cell ID
50769	CMN008	NW0137

Master Drawing No: 918817_CMN008_50769_NW0137_M002

Issue: B