


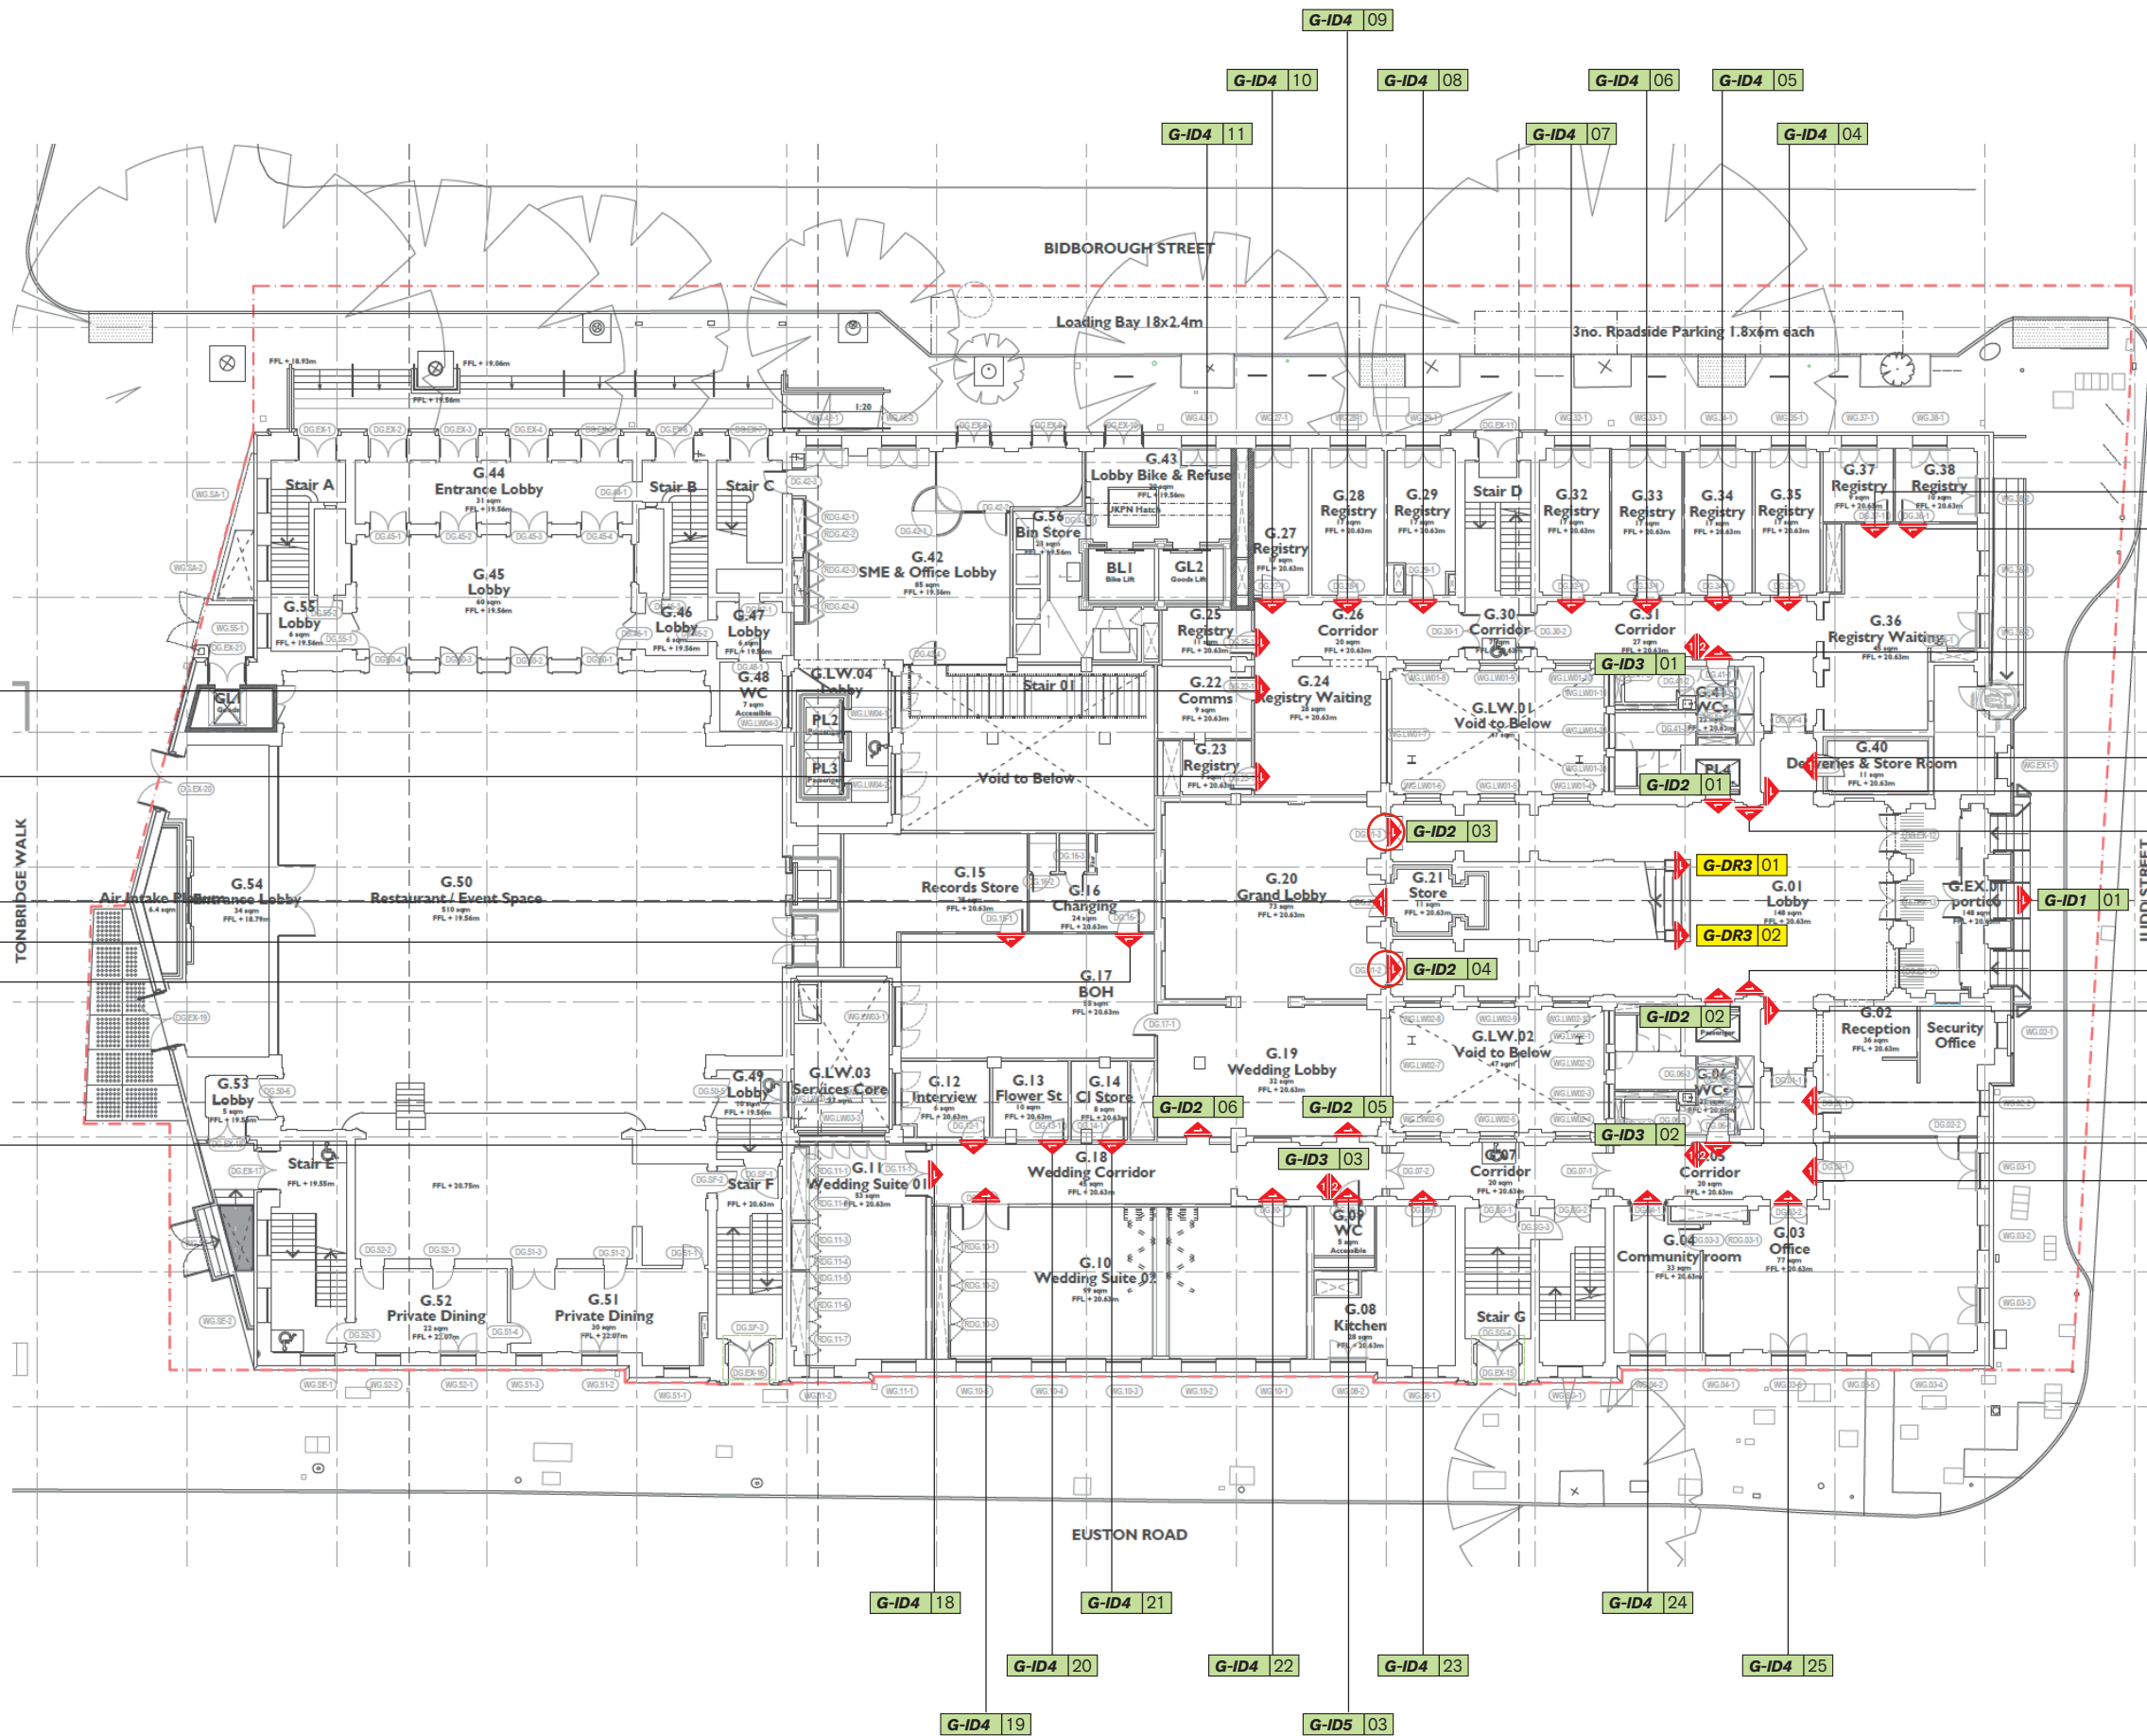

 Illumination required

WhybrowPedrola	Contact Whybrow Pedrola Limited Somerset House Strand, London WC2R 1LA +44 (0)20 7703 1428 info@whybrowpedrola.com	Revision A	Date 23.07.2021	Description Phase 4 Issue	Legend side 1  side 1 side 2  xx-DRx 01 Directional sign code xx-IDx 01 Identification sign code xx-IFx 01 Information sign code xx-RGx 01 Regulatory sign code sign number sign type code location		Project Stage Phase 4 Technical Design		Project Camden Town Hall			Drawing Title Sign Location Plan GROUND LEVEL	
	Drawing Purpose FOR INFORMATION	Drawn TB	Checked IW	Approved IW	Drawing Number SL-GL		Revision A						
		Drawing Date 23.07.2021		Revision Date									