

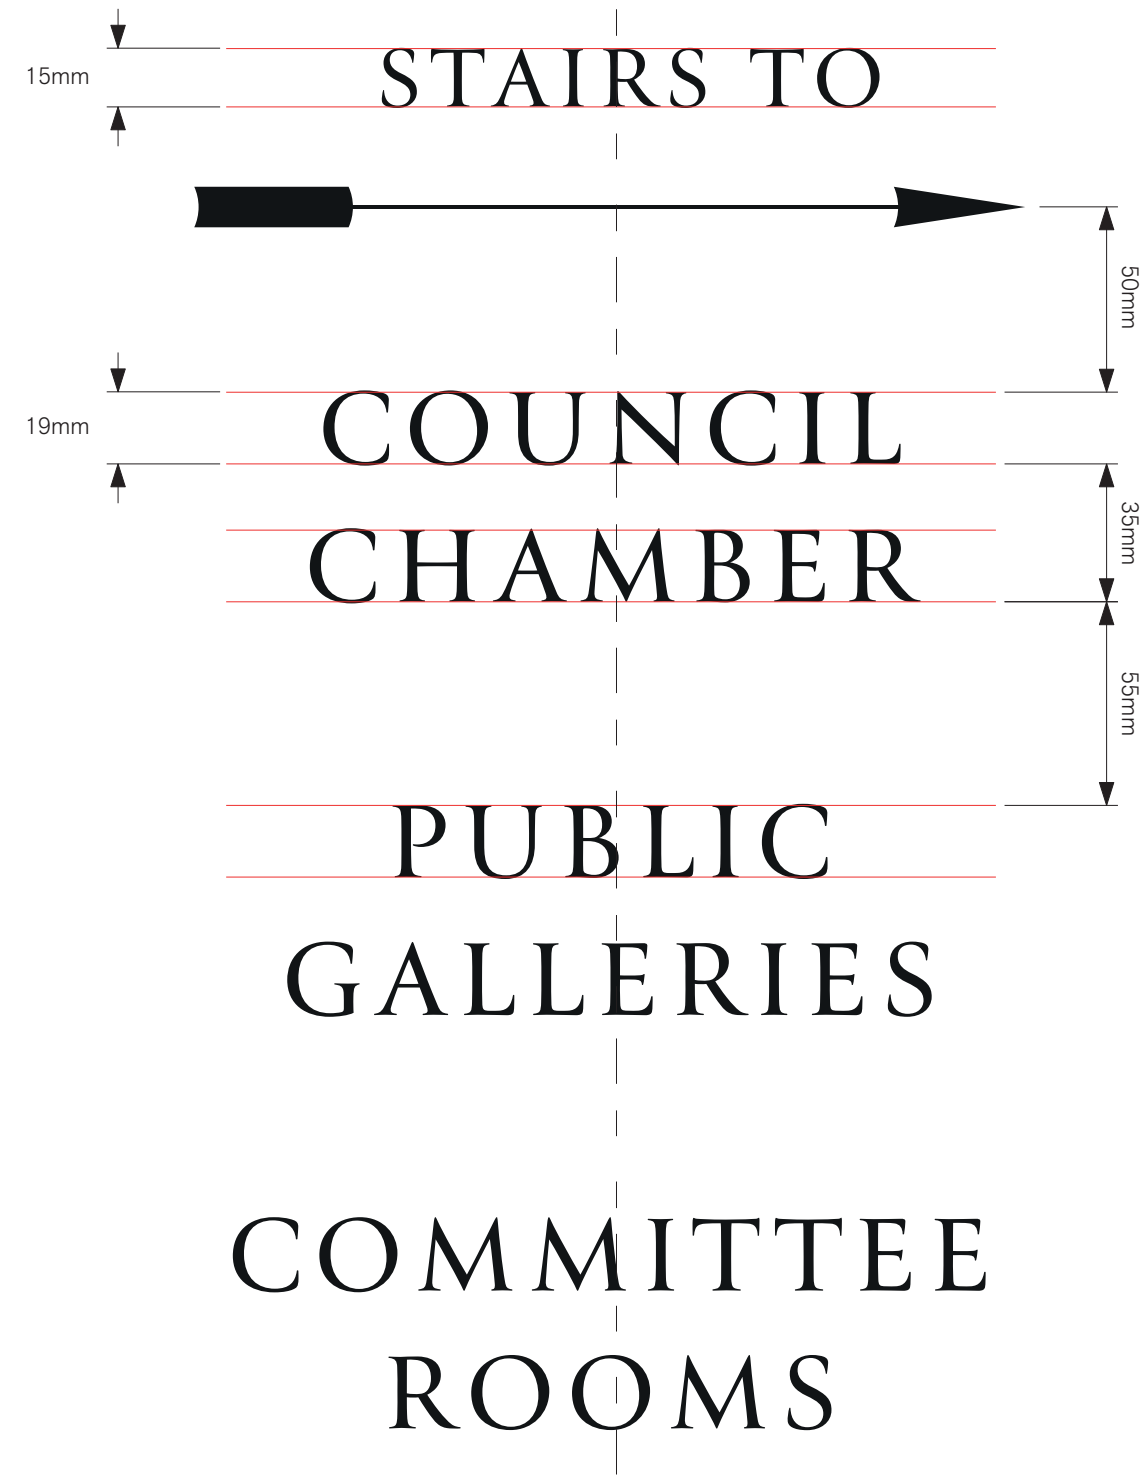


DR3 Sign Written Directional Sign

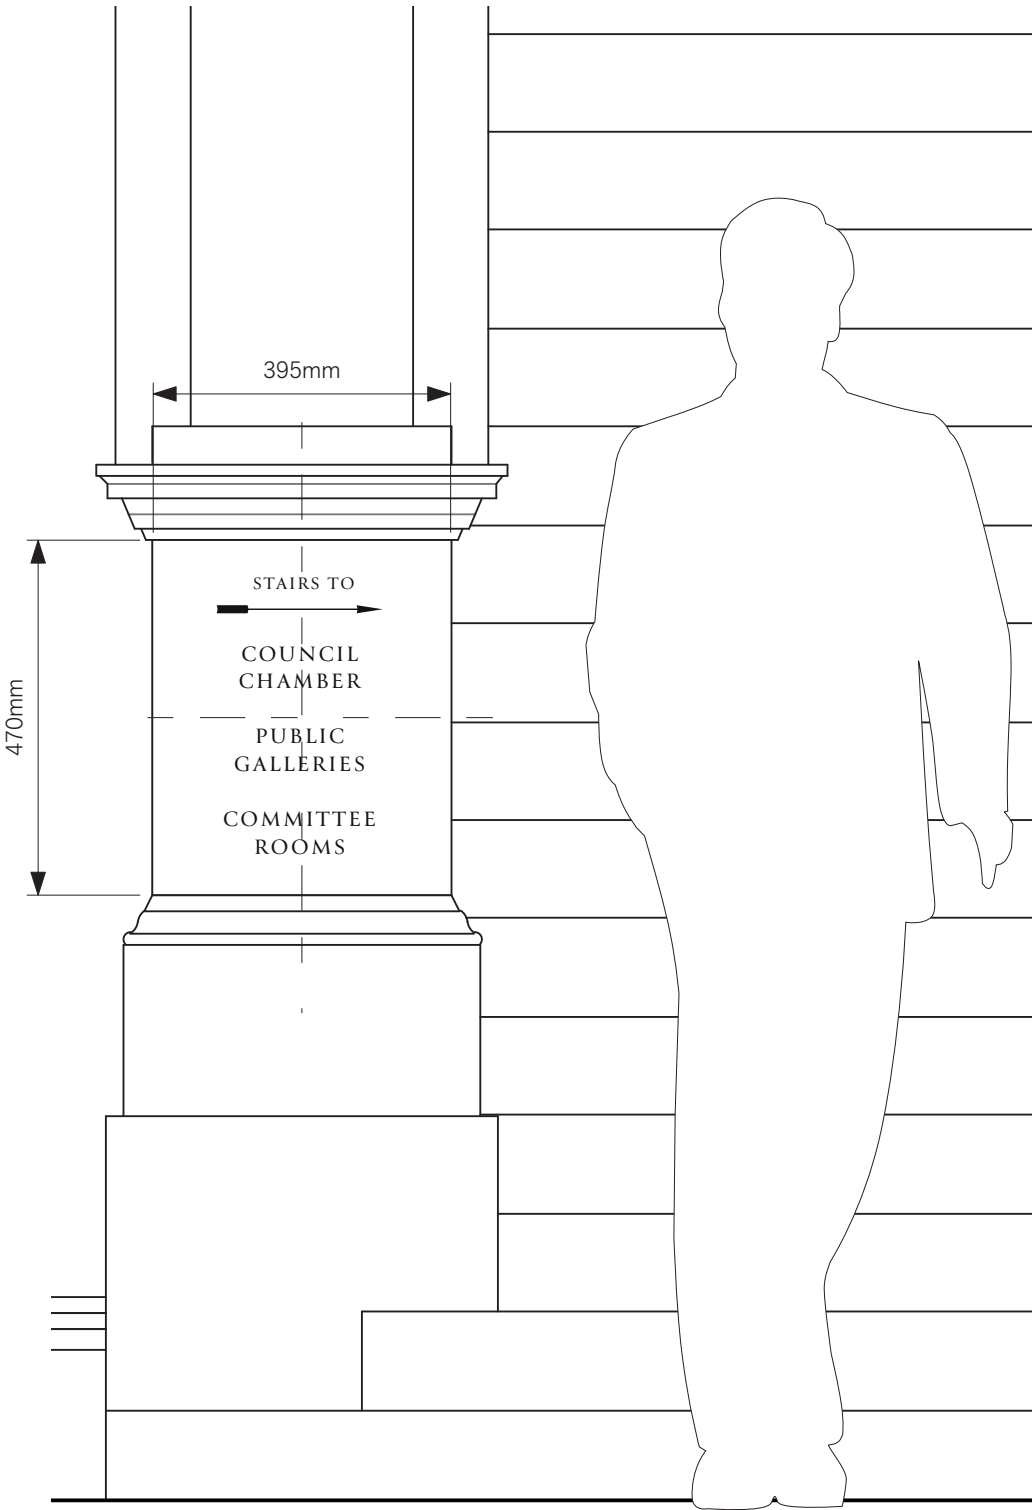

TYPICAL LAYOUT  
Scale 1:2

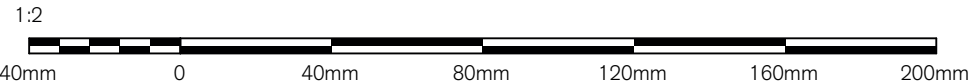

TYPICAL APPLICATION  
Scale 1:10

Unless otherwise noted all dimensions in millimetres. Use figured dimensions in preference to scaling. Contractor to confirm all dimensions and details on site prior to manufacture.

Attention  
Due to this reproduction process the colours in this image are not exact representations of the final product.

**GENERAL CONSTRUCTION NOTES**  
Drawings show design intent. Any changes to specification which affects design intent must be approved by Whybrow Pedrola.

All structural members, fixings and/or footings to be confirmed by signmakers engineer.

Signmaker to confirm all details for approval on shop drawings prior to manufacture.

**Construction Details**  
To be determined following LBC review of samples

**Graphic Details**  
To be determined following LBC review of samples.

B	26.11.21	Issue for information
A	23.07.21	Issue for information
Rev	Date	Description

Whybrow Pedrola  
Somerset House  
London WC2R 1LA  
020 7703 1428  
whybrowpedrola.com

Client  
London Borough of Camden

Project  
Camden Town Hall

Drawing Title  
**DR3 Sign Written Directional Sign**

Scale As noted on drawing	Drawn TB	Checked IW
------------------------------	-------------	---------------

Issue Status  
**FOR INFORMATION**

Drawing Number <b>DR3</b>	Rev <b>B</b>
------------------------------	-----------------


Sheet  
**1 of 2**

DR3 Sign Written Directional Sign



TYPICAL APPLICATION

Scale 1:25

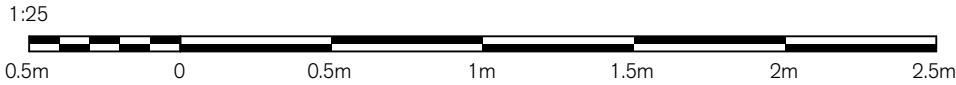

Unless otherwise noted all dimensions in millimetres. Use figured dimensions in preference to scaling. Contractor to confirm all dimensions and details on site prior to manufacture.

Attention  
Due to this reproduction process the colours in this image are not exact representations of the final product.

**GENERAL CONSTRUCTION NOTES**  
Drawings show design intent. Any changes to specification which affects design intent must be approved by Whybrow Pedrola.

All structural members, fixings and/or footings to be confirmed by signmakers engineer.

Signmaker to confirm all details for approval on shop drawings prior to manufacture.

B	26.11.21	Issue for information
A	23.07.21	Issue for information
Rev	Date	Description

Whybrow Pedrola  
Somerset House  
London WC2R 1LA  
020 7703 1428  
whybrowpedrola.com

Client  
London Borough of Camden

Project  
Camden Town Hall

Drawing Title  
**DR3 Sign Written Directional Sign**

Scale As noted on drawing	Drawn TB	Checked IW
------------------------------	-------------	---------------

Issue Status  
**FOR INFORMATION**

Drawing Number <b>DR3</b>	Rev <b>B</b>
------------------------------	-----------------

Sheet  
**2 of 2**