


ID1 Stone Carved Motto

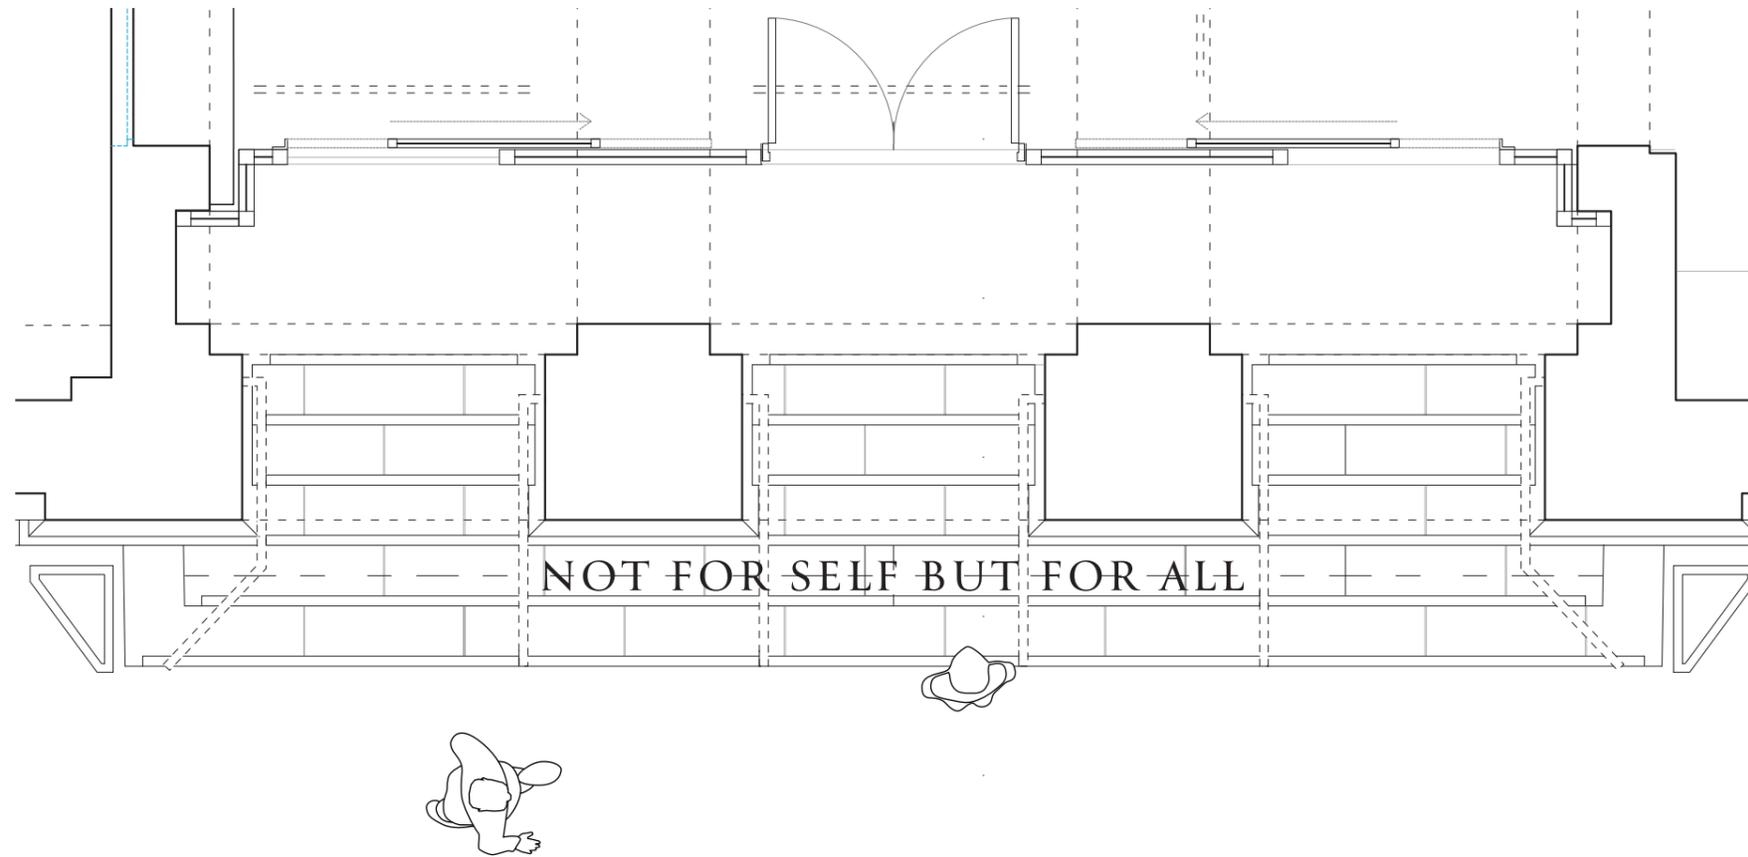


DETAIL

Scale 1:20



TYPICAL APPLICATION

Scale 1:40

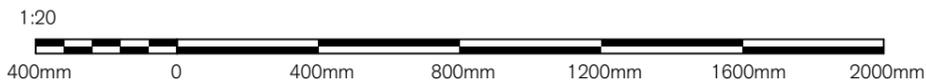

Unless otherwise noted all dimensions in millimetres. Use figured dimensions in preference to scaling. Contractor to confirm all dimensions and details on site prior to manufacture.

Attention
Due to this reproduction process the colours in this image are not exact representations of the final product.

GENERAL CONSTRUCTION NOTES
Drawings show design intent. Any changes to specification which affects design intent must be approved by Whybrow Pedrola.

All structural members, fixings and/or footings to be confirmed by signmakers engineer.

Signmaker to confirm all details for approval on shop drawings prior to manufacture.

Construction Details
175mm (h) letters hand carved direct to step.

Graphic Details
Final size to be determined following site survey.

Rev	Date	Description
B	26.11.21	Issue for information
A	23.07.21	Issue for information

Whybrow Pedrola
Somerset House
London WC2R 1LA
020 7703 1428
whybrowpedrola.com

Client
London Borough of Camden

Project
Camden Town Hall

Drawing Title
ID1 Stone Carved Motto

Scale As noted on drawing	Drawn TB	Checked IW
------------------------------	-------------	---------------

Issue Status
FOR INFORMATION

Drawing Number ID1	Rev B
------------------------------	-----------------

Sheet
1 of 1