

ID2 Sign Written Identification Sign

65mm

WEDDING LOBBY

65mm

WEDDING SUITES

65mm

LIFT


65mm

COUNCIL CHAMBER

ENTRANCE 2

125mm

TYPICAL LAYOUT
Scale 1:5

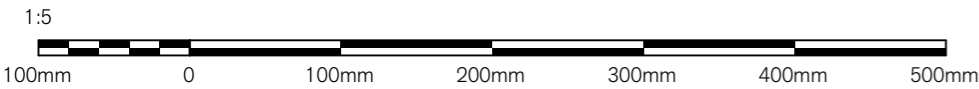

Unless otherwise noted all dimensions in millimetres. Use figured dimensions in preference to scaling. Contractor to confirm all dimensions and details on site prior to manufacture.

Attention
Due to this reproduction process the colours in this image are not exact representations of the final product.

GENERAL CONSTRUCTION NOTES
Drawings show design intent. Any changes to specification which affects design intent must be approved by Whybrow Pedrola.

All structural members, fixings and/or footings to be confirmed by signmakers engineer.

Signmaker to confirm all details for approval on shop drawings prior to manufacture.

B	26.11.21	Issue for information
A	23.07.21	Issue for information
Rev	Date	Description

Whybrow Pedrola
Somerset House
London WC2R 1LA
020 7703 1428
whybrowpedrola.com

Client
London Borough of Camden

Project
Camden Town Hall

Drawing Title
ID2 Sign Written Identification Sign

Scale As noted on drawing	Drawn TB	Checked IW
------------------------------	-------------	---------------

Issue Status
FOR INFORMATION

Drawing Number ID2	Rev B
------------------------------	-----------------


Sheet
1 of 3

ID2 Sign Written Identification Sign



TYPICAL APPLICATION

Scale 1:25

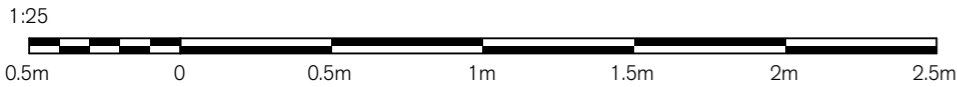

Unless otherwise noted all dimensions in millimetres. Use figured dimensions in preference to scaling. Contractor to confirm all dimensions and details on site prior to manufacture.

Attention
Due to this reproduction process the colours in this image are not exact representations of the final product.

GENERAL CONSTRUCTION NOTES
Drawings show design intent. Any changes to specification which affects design intent must be approved by Whybrow Pedrola.

All structural members, fixings and/or footings to be confirmed by signmakers engineer.

Signmaker to confirm all details for approval on shop drawings prior to manufacture.

Construction Details
65mm (h) hand painted lettering reverse applied to existing glass panel.

Graphic Details
COLOUR
Final colour to be determined.

Graphics:
Final size to be determined following site survey.

B	26.11.21	Issue for information
A	23.07.21	Issue for information
Rev	Date	Description

Whybrow Pedrola
Somerset House
London WC2R 1LA
020 7703 1428
whybrowpedrola.com

Client
London Borough of Camden

Project
Camden Town Hall

Drawing Title
ID2 Sign Written Identification Sign



Scale As noted on drawing	Drawn TB	Checked IW
------------------------------	-------------	---------------

Issue Status
FOR INFORMATION

Drawing Number ID2	Rev B
------------------------------	-----------------

Sheet
3 of 3

ID2 Sign Written Identification Sign

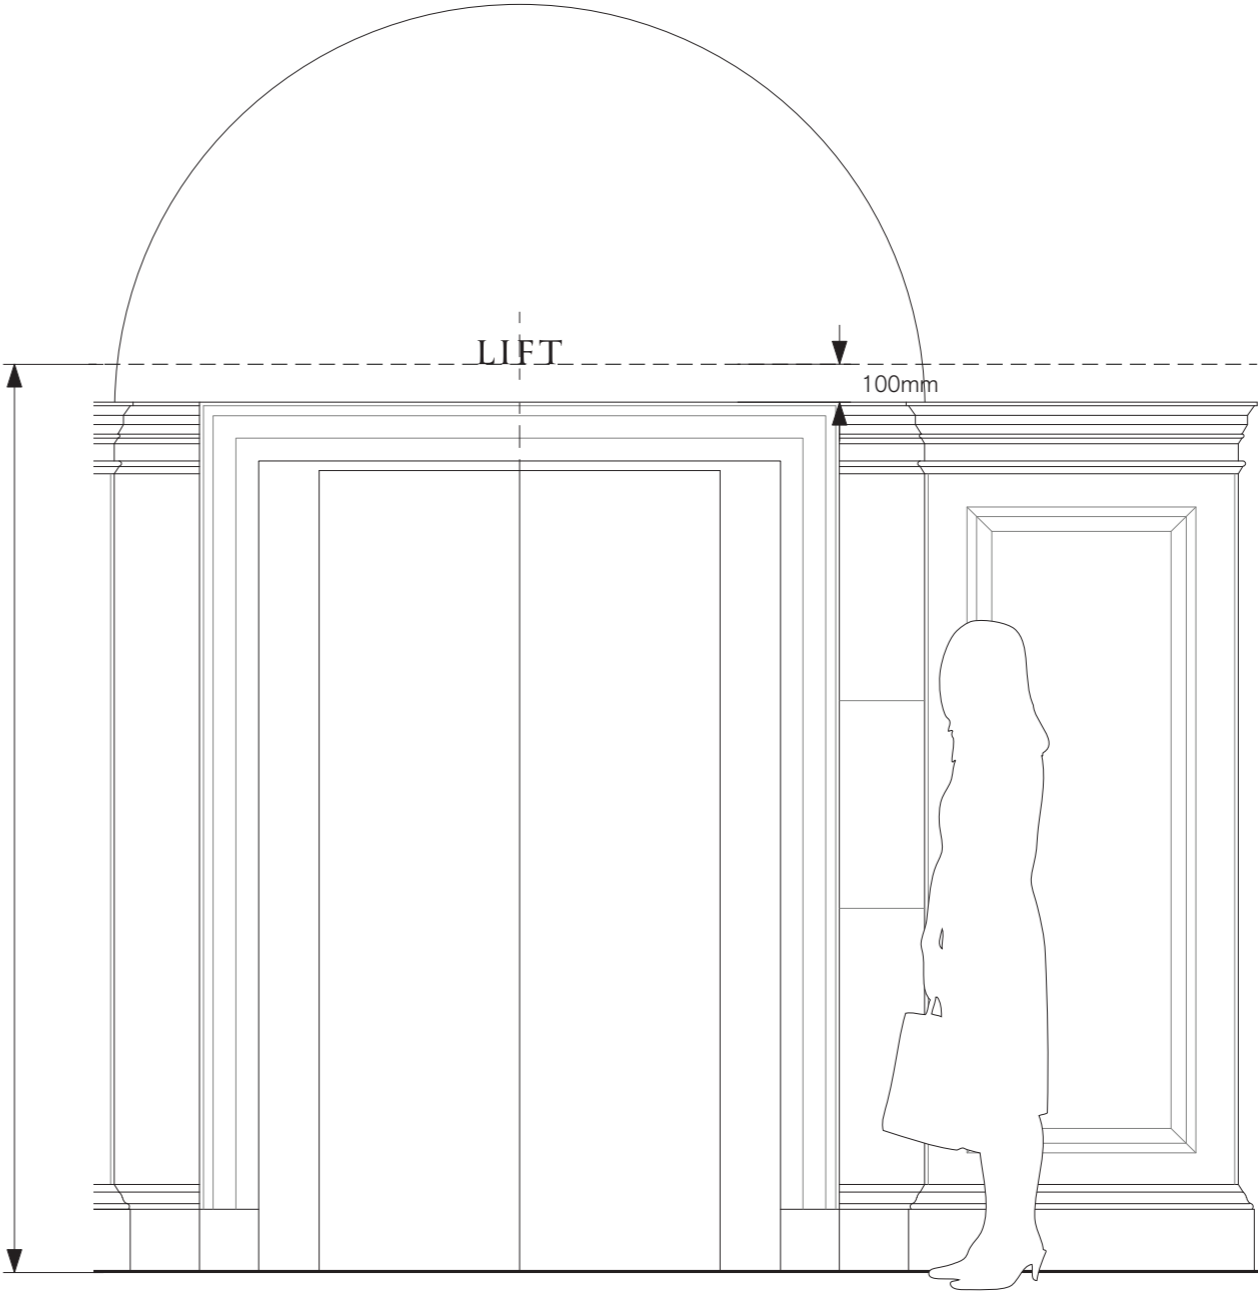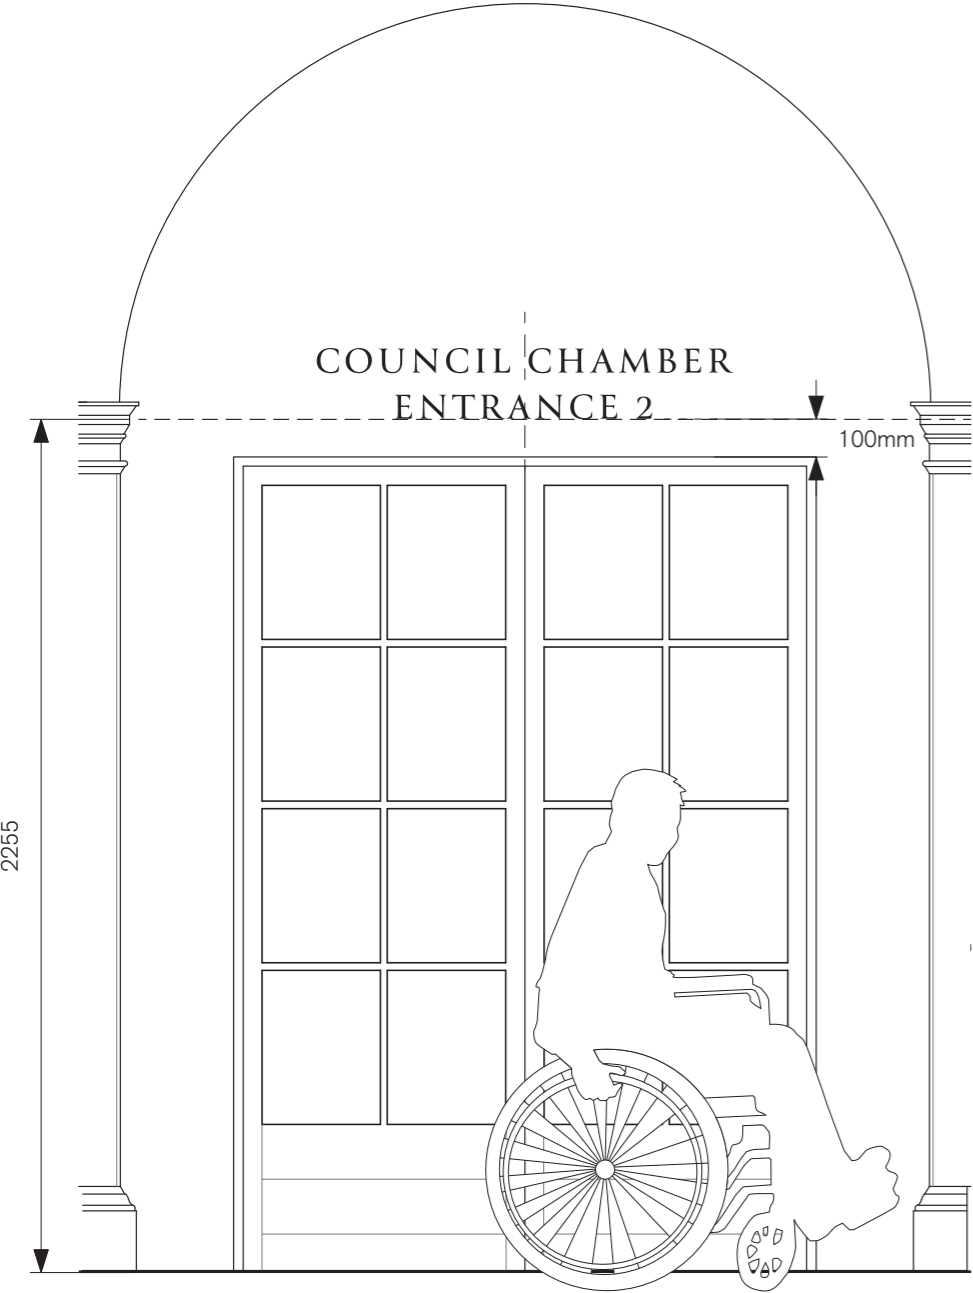

TYPICAL APPLICATION
Scale 1:20



Unless otherwise noted all dimensions in millimetres. Use figured dimensions in preference to scaling. Contractor to confirm all dimensions and details on site prior to manufacture.

Attention
Due to this reproduction process the colours in this image are not exact representations of the final product.

GENERAL CONSTRUCTION NOTES
Drawings show design intent. Any changes to specification which affects design intent must be approved by Whybrow Pedrola.

All structural members, fixings and/or footings to be confirmed by signmakers engineer.

Signmaker to confirm all details for approval on shop drawings prior to manufacture.

Construction Details
65mm (h) hand painted lettering direct to wall.

Graphic Details
COLOUR
Final colour to be determined.

Graphics:
Final size to be determined following site survey.

B	26.11.21	Issue for information
A	23.07.21	Issue for information
Rev	Date	Description

Whybrow Pedrola
Somerset House
London WC2R 1LA
020 7703 1428
whybrowpedrola.com

Client
London Borough of Camden

Project
Camden Town Hall

Drawing Title
ID2 Sign Written Identification Sign

Scale As noted on drawing	Drawn TB	Checked IW
------------------------------	-------------	---------------

Issue Status
FOR INFORMATION

Drawing Number ID2	Rev B
------------------------------	-----------------

Sheet
2 of 3