


ID3 Projecting Toilet Identification Sign

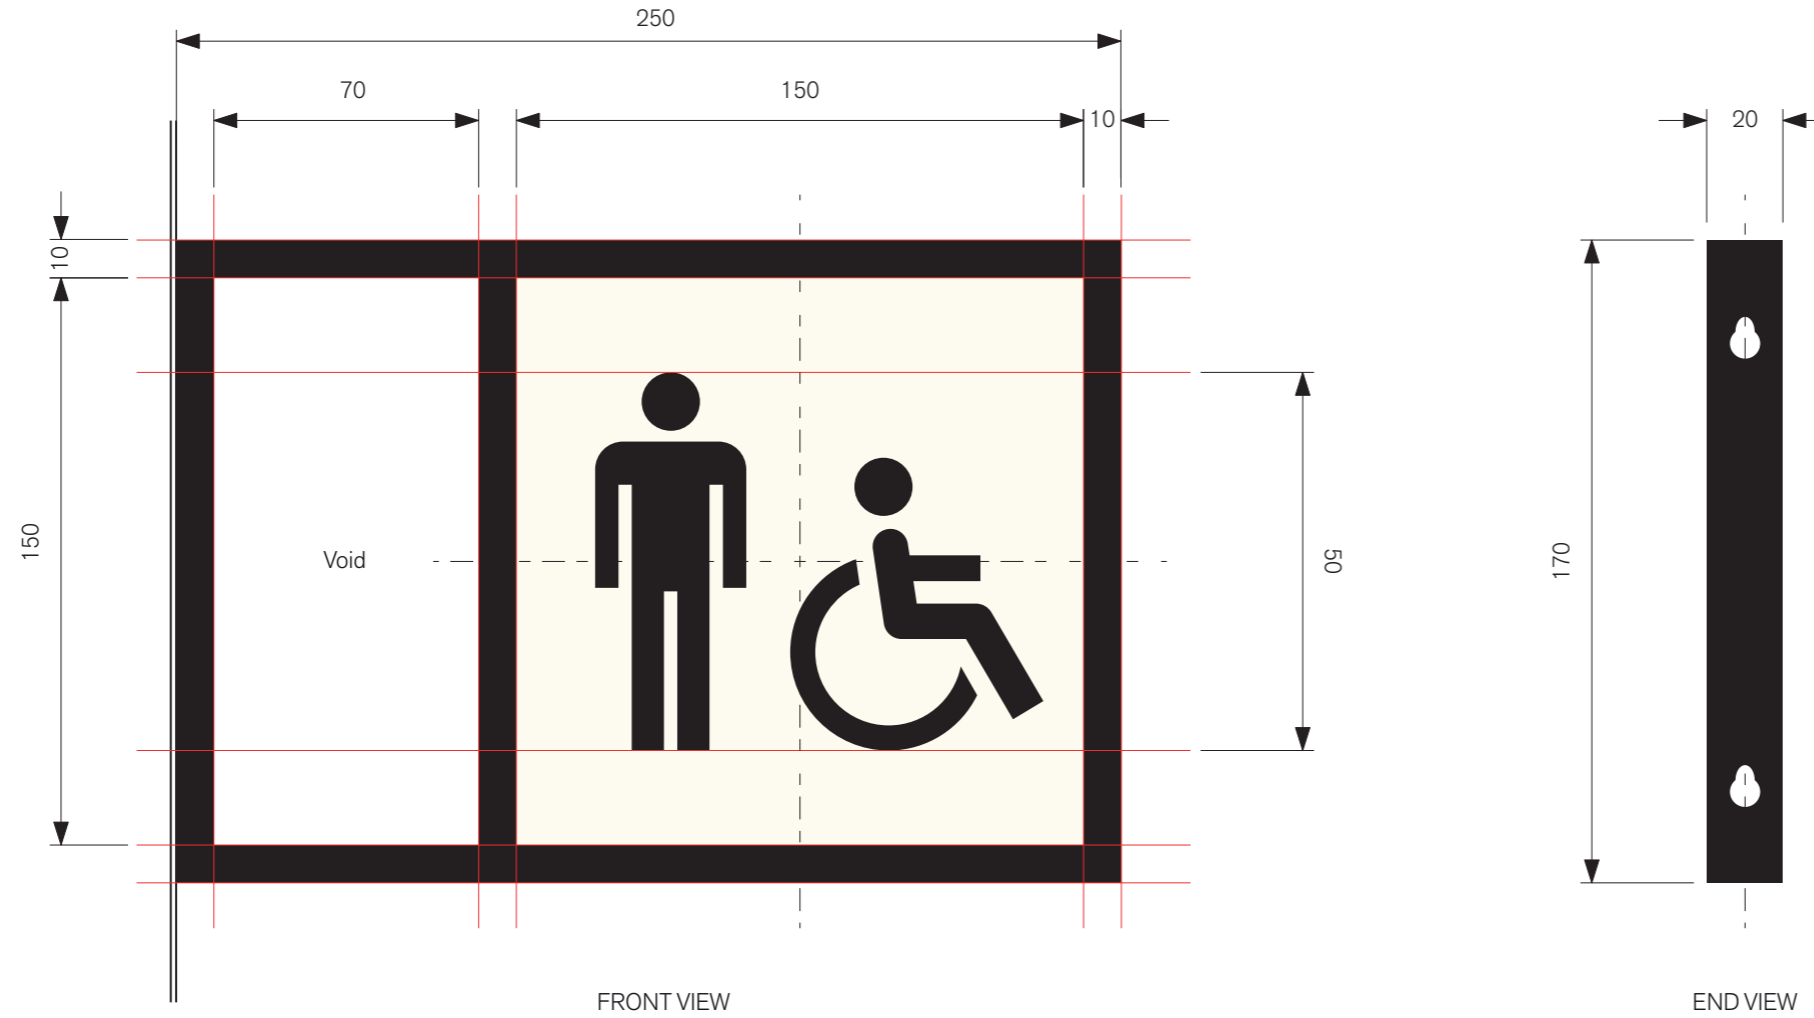

ELEVATIONS

Scale 1:2



TYPICAL APPLICATION GUIDELINES

Scale 1:5

TYPICAL LAYOUTS

Scale 1:5



Unless otherwise noted all dimensions in millimetres. Use figured dimensions in preference to scaling. Contractor to confirm all dimensions and details on site prior to manufacture.

Attention
Due to this reproduction process the colours in this image are not exact representations of the final product.

GENERAL CONSTRUCTION NOTES
Drawings show design intent. Any changes to specification which affects design intent must be approved by Whybrow Pedrola.

All structural members, fixings and/or footings to be confirmed by signmakers engineer.

Signmaker to confirm all details for approval on shop drawings prior to manufacture.

- Construction Details**
- 250x170mm double sided projecting sign with 6mm thick recessed Hi-Macs Cream panel.
 - Silk screen printed graphics to both faces to match Jet Black RAL 9005.
 - 10x20mm aluminium frame powder coated to match Jet Black RAL 9005, matt finish.
 - Fixed flush to wall using concealed key hole fixings positioned along leading edge.

Rev	Date	Description
B	26.11.21	Issue for information
A	23.07.21	Issue for information

Whybrow Pedrola
Somerset House
London WC2R 1LA
020 7703 1428
whybrowpedrola.com

Client
London Borough of Camden

Project
Camden Town Hall

Drawing Title
ID3 Projecting Toilet Identification Sign

Scale As noted on drawing	Drawn TB	Checked IW
------------------------------	-------------	---------------

Issue Status
FOR INFORMATION

Drawing Number ID3	Rev B
------------------------------	-----------------

Sheet
1 of 2

ID3 Projecting Toilet Identification Sign


Unless otherwise noted all dimensions in millimetres. Use figured dimensions in preference to scaling. Contractor to confirm all dimensions and details on site prior to manufacture.

Attention
Due to this reproduction process the colours in this image are not exact representations of the final product.

GENERAL CONSTRUCTION NOTES
Drawings show design intent. Any changes to specification which affects design intent must be approved by Whybrow Pedrola.


All structural members, fixings and/or footings to be confirmed by signmakers engineer.

Signmaker to confirm all details for approval on shop drawings prior to manufacture.

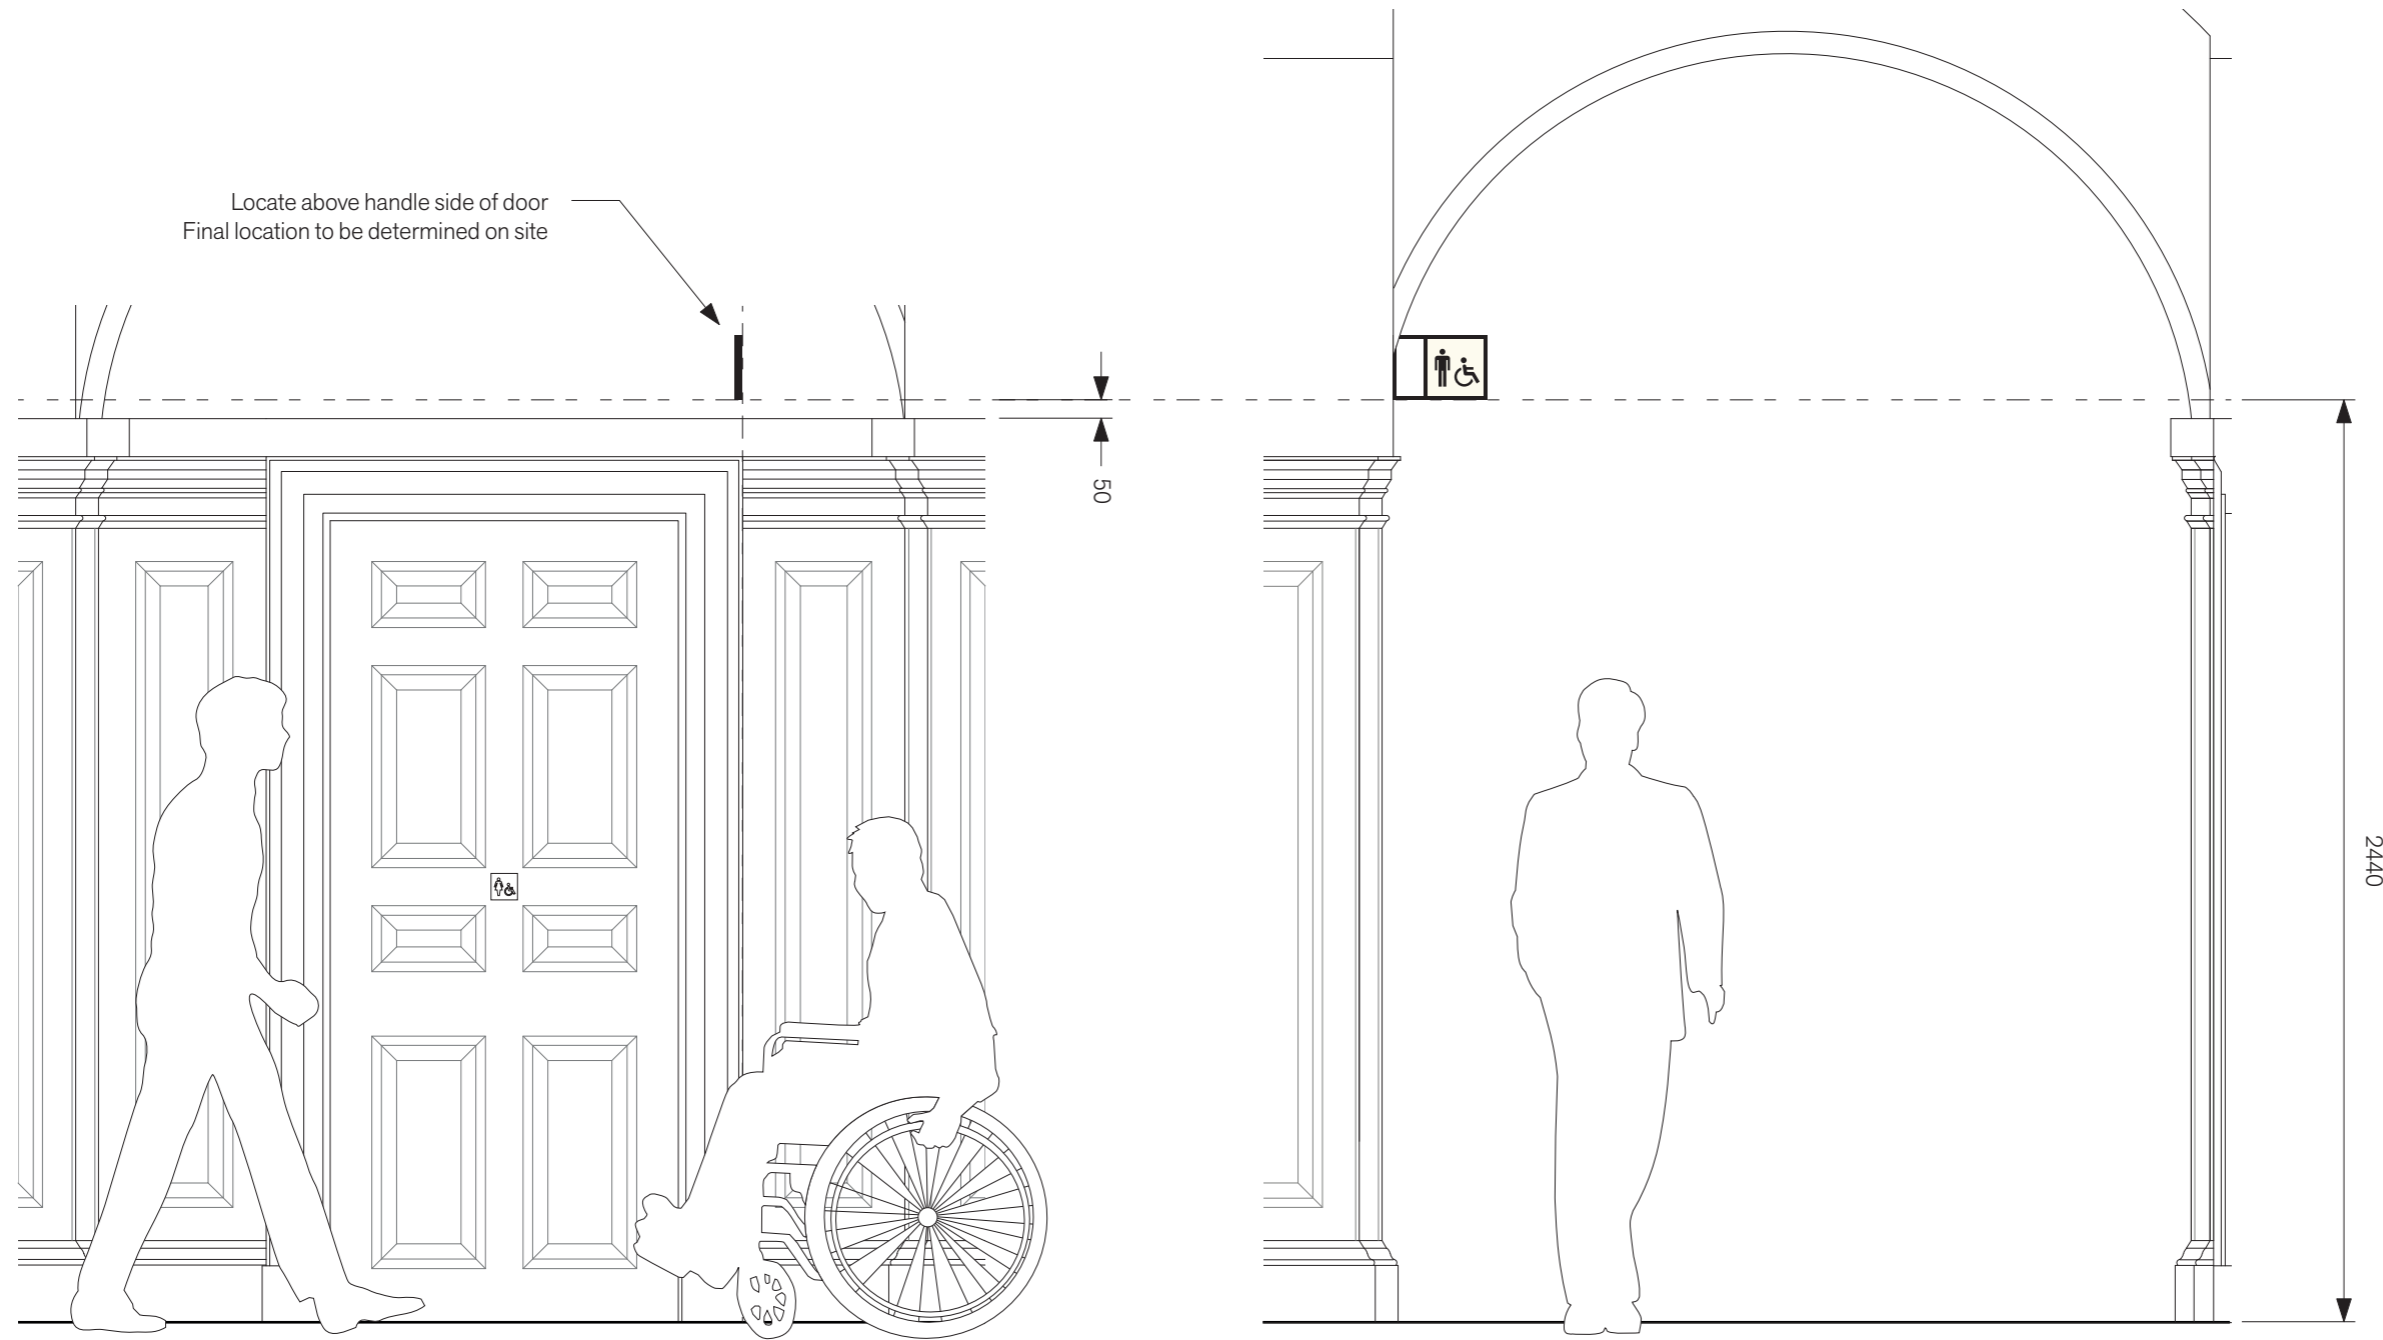

TYPICAL APPLICATION

Scale 1:20

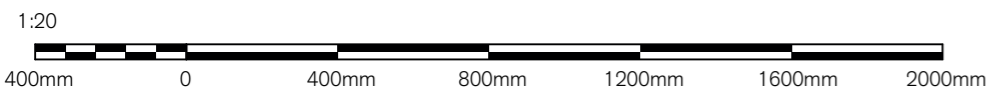

Rev	Date	Description
B	26.11.21	Issue for information
A	23.07.21	Issue for information

Whybrow Pedrola
Somerset House
London WC2R 1LA
020 7703 1428
whybrowpedrola.com

Client
London Borough of Camden

Project
Camden Town Hall

Drawing Title
Drawing Title
ID3 Projecting Toilet Identification Sign)

Scale As noted on drawing	Drawn TB	Checked IW
------------------------------	-------------	---------------

Issue Status
FOR INFORMATION

Drawing Number ID3	Rev B
------------------------------	-----------------

Sheet
2 of 2