



ID6 Suspended Identification Sign

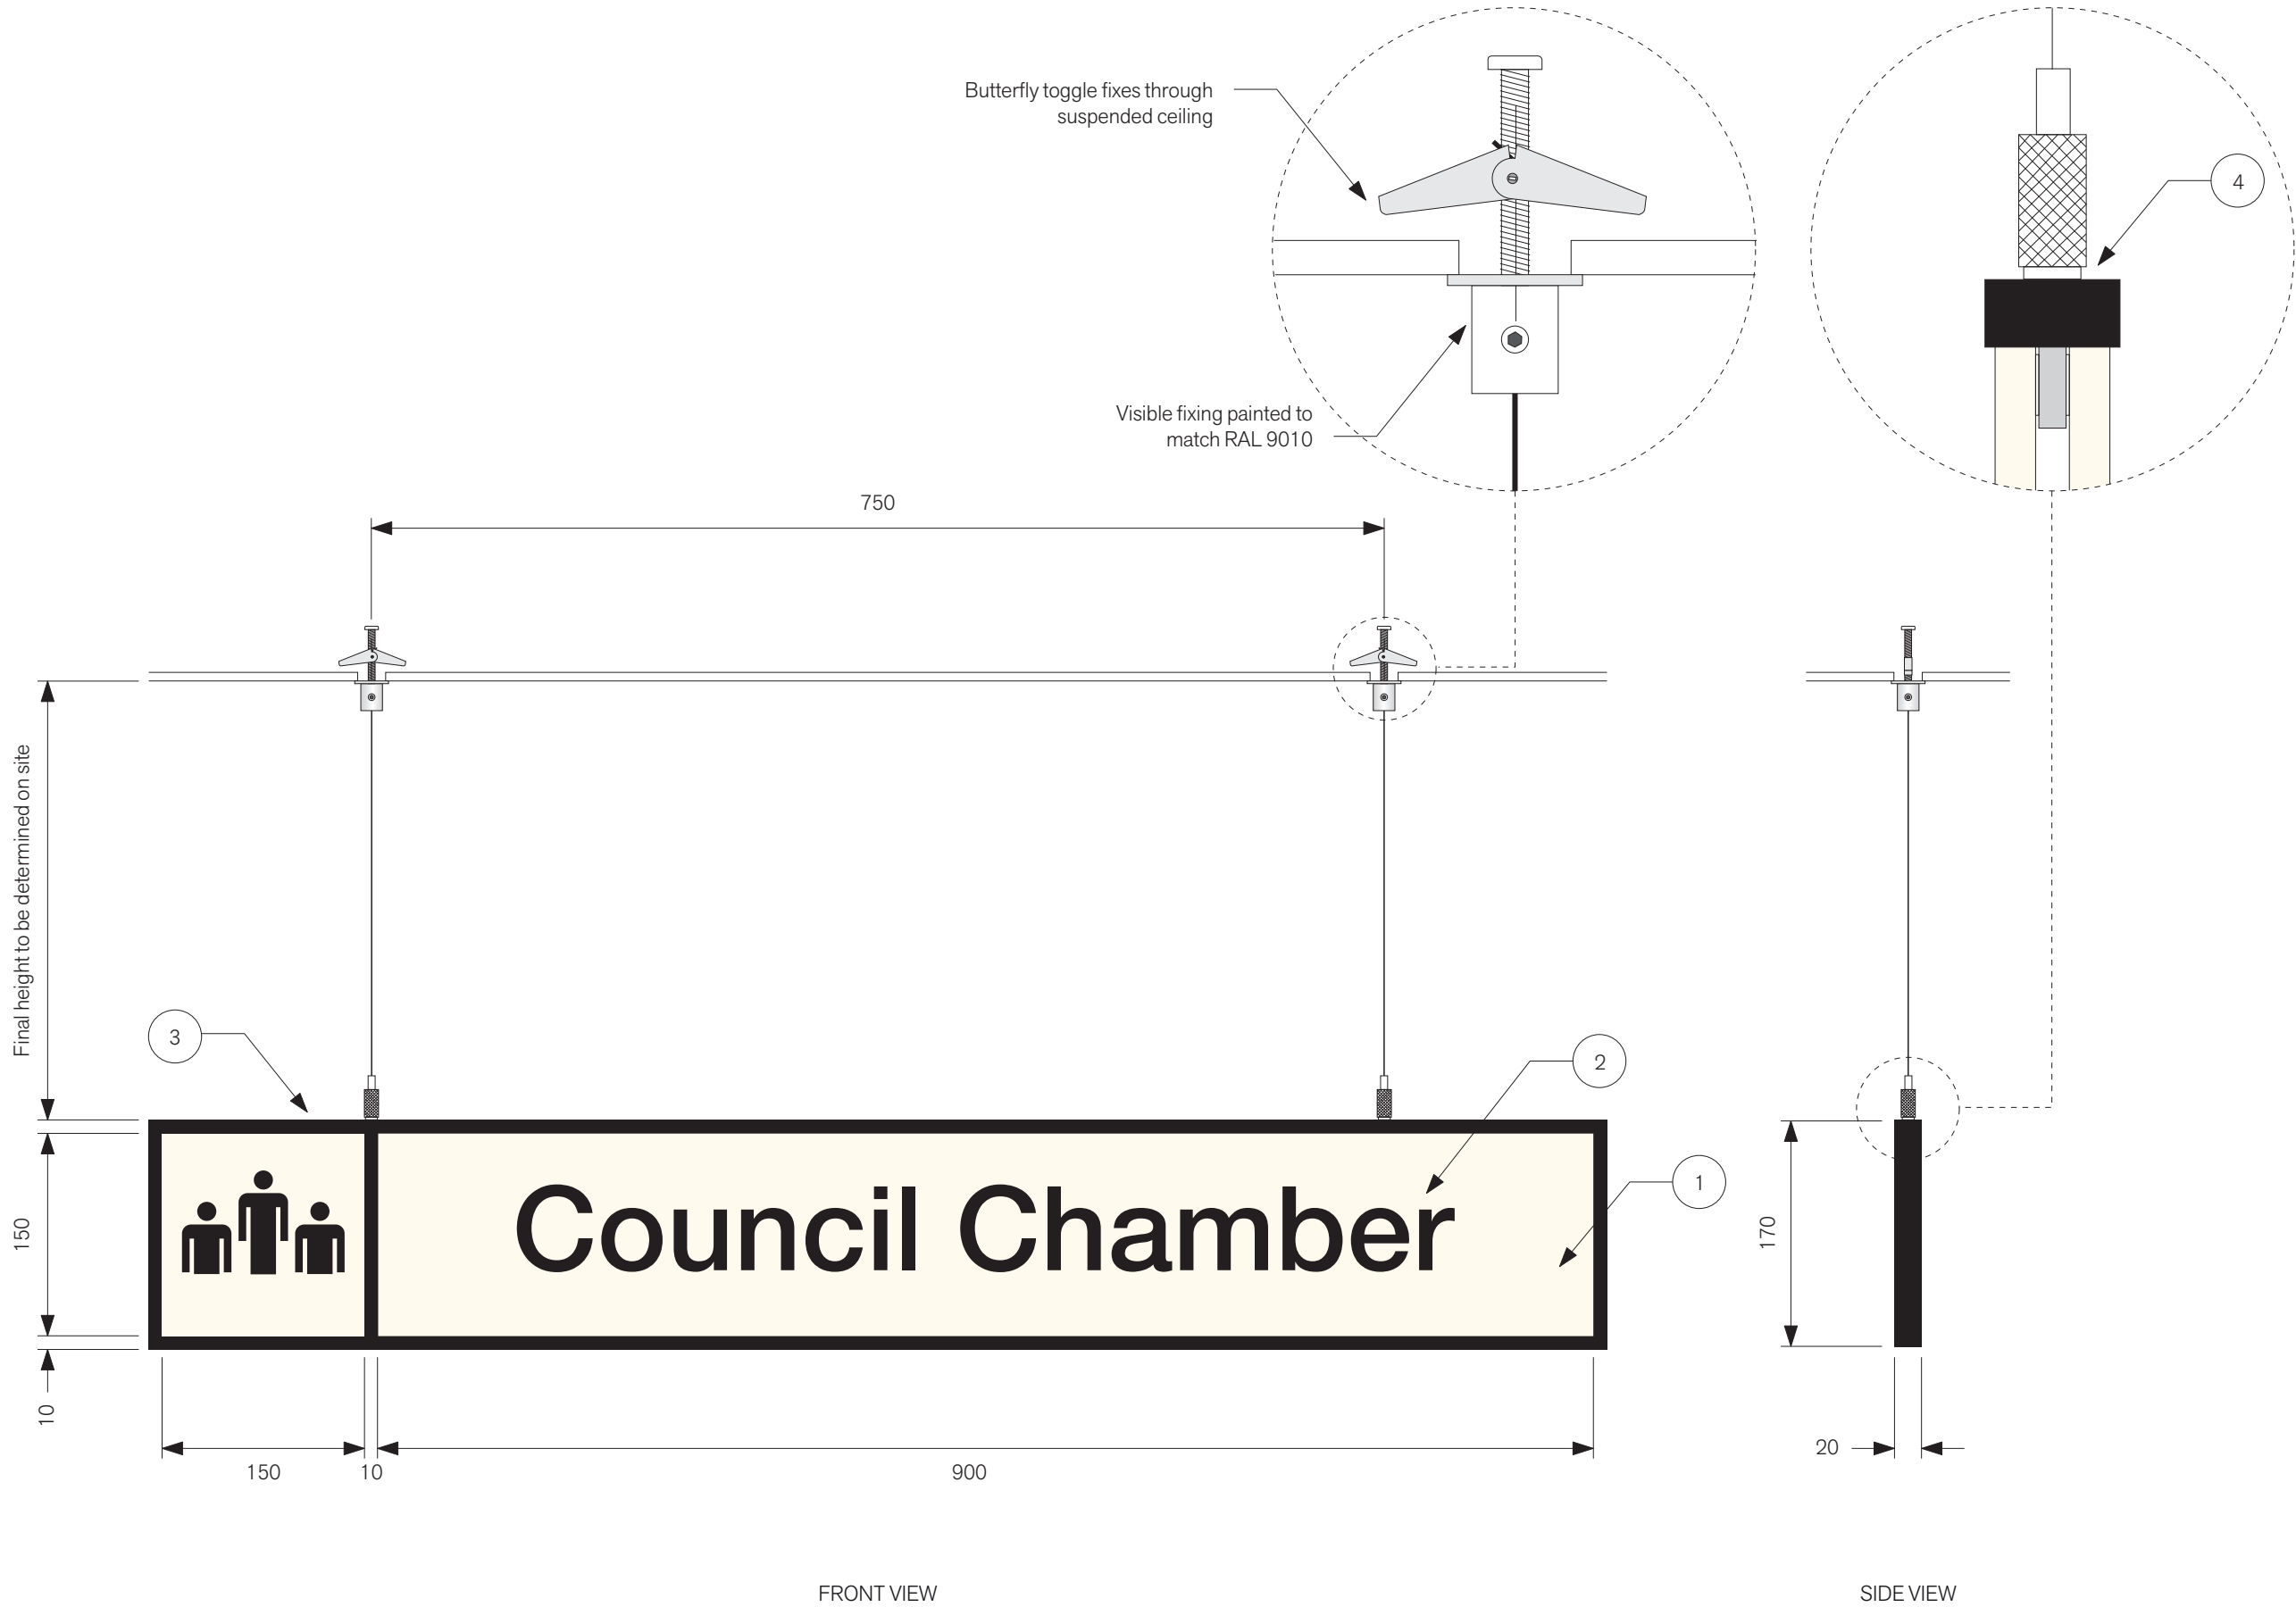

TYPICAL CONSTRUCTION
Scale 1:5

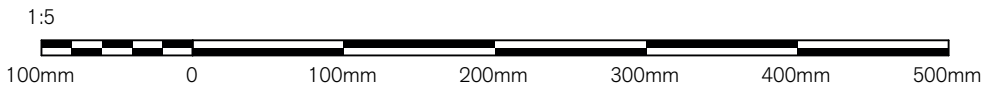

Unless otherwise noted all dimensions in millimetres. Use figured dimensions in preference to scaling. Contractor to confirm all dimensions and details on site prior to manufacture.

Attention
Due to this reproduction process the colours in this image are not exact representations of the final product.

GENERAL CONSTRUCTION NOTES
Drawings show design intent. Any changes to specification which affects design intent must be approved by Whybrow Pedrola.


All structural members, fixings and/or footings to be confirmed by signmakers engineer.

Signmaker to confirm all details for approval on shop drawings prior to manufacture.


- Construction Details**
- 6mm thick recessed Hi-Macs Cream S009 panel.
 - Silk screen printed graphics to both faces to match Jet Black RAL 9005.
 - 3.10x20mm aluminium frame powder coated to match Jet Black 9005, matt finish.
 - Suspended panel fixed to ceiling using Ormiston fixings and stainless steel wire drops. Final location to be determined on site.

| | | |
|---|-------------|-----------------------|
| | | |
| | | |
| | | |
| | | |
| A | 23.07.21 | Issue for information |
| Rev | Date | Description |
| Whybrow Pedrola Somerset House London WC2R 1LA 020 7703 1428 whybrowpedrola.com | | |
| Client London Borough of Camden | | |
| Project Camden Town Hall | | |
| Drawing Title ID6 Suspended Identification Sign | | |
| Scale As noted on drawing | Drawn TB | Checked IW |
| Issue Status FOR INFORMATION | | |
| Drawing Number ID6 | | Rev B |
| Sheet 1 of 4 | | |

ID6 Suspended Identification Sign

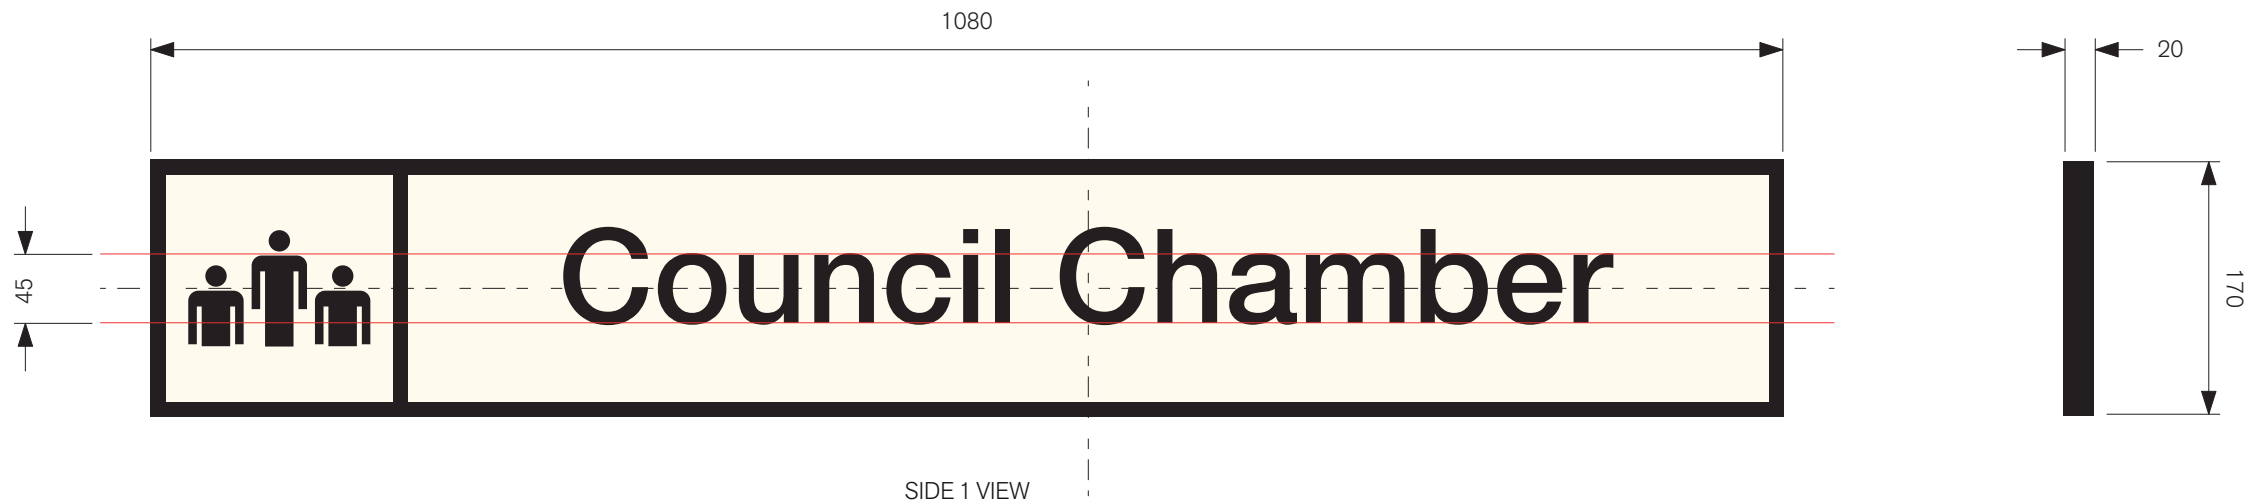

TYPICAL LAYOUT
Scale 1:5

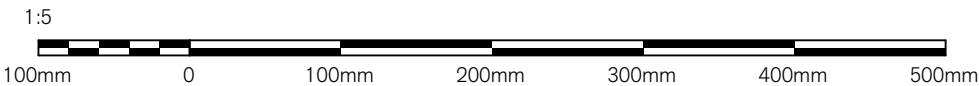

Unless otherwise noted all dimensions in millimetres. Use figured dimensions in preference to scaling. Contractor to confirm all dimensions and details on site prior to manufacture.

Attention
Due to this reproduction process the colours in this image are not exact representations of the final product.


GENERAL CONSTRUCTION NOTES
Drawings show design intent. Any changes to specification which affects design intent must be approved by Whybrow Pedrola.

All structural members, fixings and/or footings to be confirmed by signmakers engineer.


Signmaker to confirm all details for approval on shop drawings prior to manufacture.

| | | |
|---|-----------------|-----------------------|
| | | |
| | | |
| B | 26.11.21 | Issue for information |
| A | 23.07.21 | Issue for information |
| Rev | Date | Description |
| Whybrow Pedrola Somerset House London WC2R 1LA 020 7703 1428 whybrowpedrola.com | | |
| Client London Borough of Camden | | |
| Project Camden Town Hall | | |
| Drawing Title ID6 Suspended Identification Sign | | |
| Scale As noted on drawing | Drawn TB | Checked IW |
| Issue Status FOR INFORMATION | | |
| Drawing Number ID6 | Rev B | |
| Sheet 2 of 4 | | |

ID6 Suspended Identification Sign

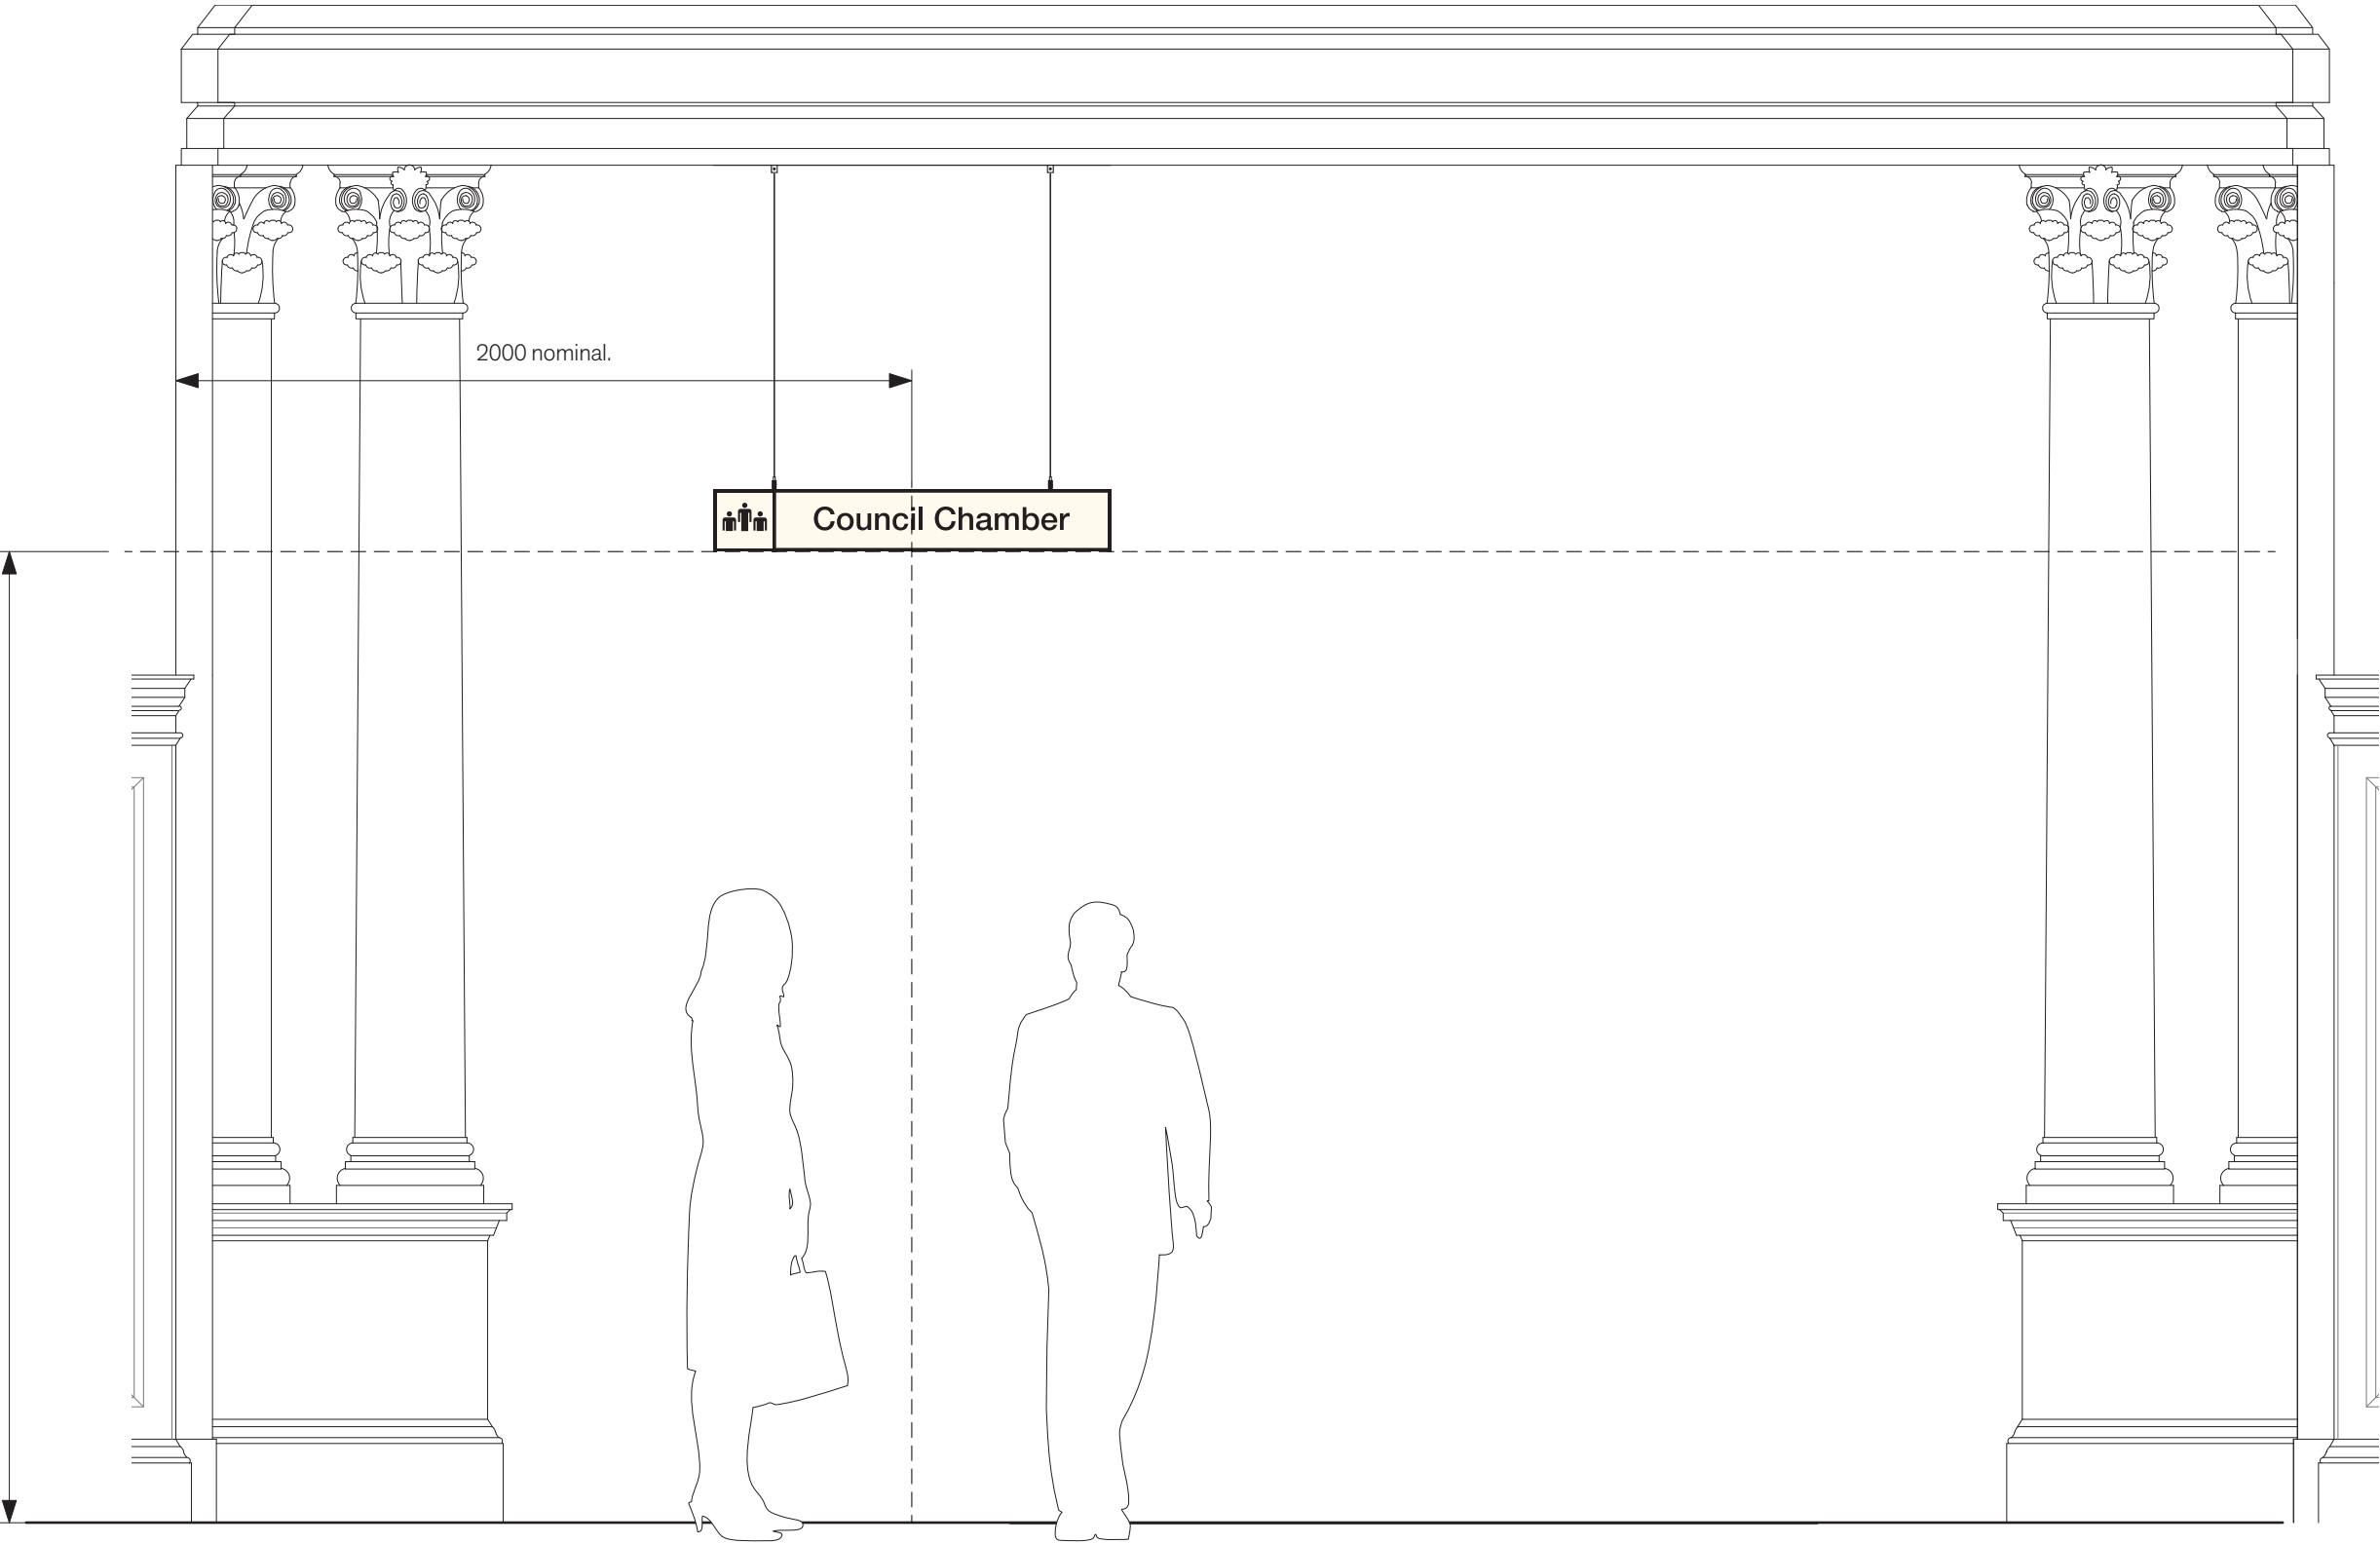

TYPICAL APPLICATION
Scale 1:20

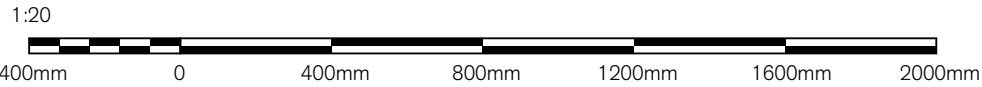

Unless otherwise noted all dimensions in millimetres. Use figured dimensions in preference to scaling. Contractor to confirm all dimensions and details on site prior to manufacture.

Attention
Due to this reproduction process the colours in this image are not exact representations of the final product.

GENERAL CONSTRUCTION NOTES
Drawings show design intent. Any changes to specification which affects design intent must be approved by Whybrow Pedrola.

All structural members, fixings and/or footings to be confirmed by signmakers engineer.

Signmaker to confirm all details for approval on shop drawings prior to manufacture.

| | | |
|-----|----------|-----------------------|
| | | |
| | | |
| | | |
| B | 26.11.21 | Issue for information |
| A | 23.07.21 | Issue for information |
| Rev | Date | Description |

Whybrow Pedrola
Somerset House
London WC2R 1LA
020 7703 1428
whybrowpedrola.com

Client
London Borough of Camden

Project
Camden Town Hall

Drawing Title
ID6 Suspended Identification Sign


| | | |
|------------------------------|-------------|---------------|
| Scale As noted on drawing | Drawn TB | Checked IW |
|------------------------------|-------------|---------------|

Issue Status
FOR INFORMATION



| | |
|------------------------------|-----------------|
| Drawing Number ID6 | Rev B |
|------------------------------|-----------------|

Sheet
3 of 4

ID6 Suspended Identification Sign

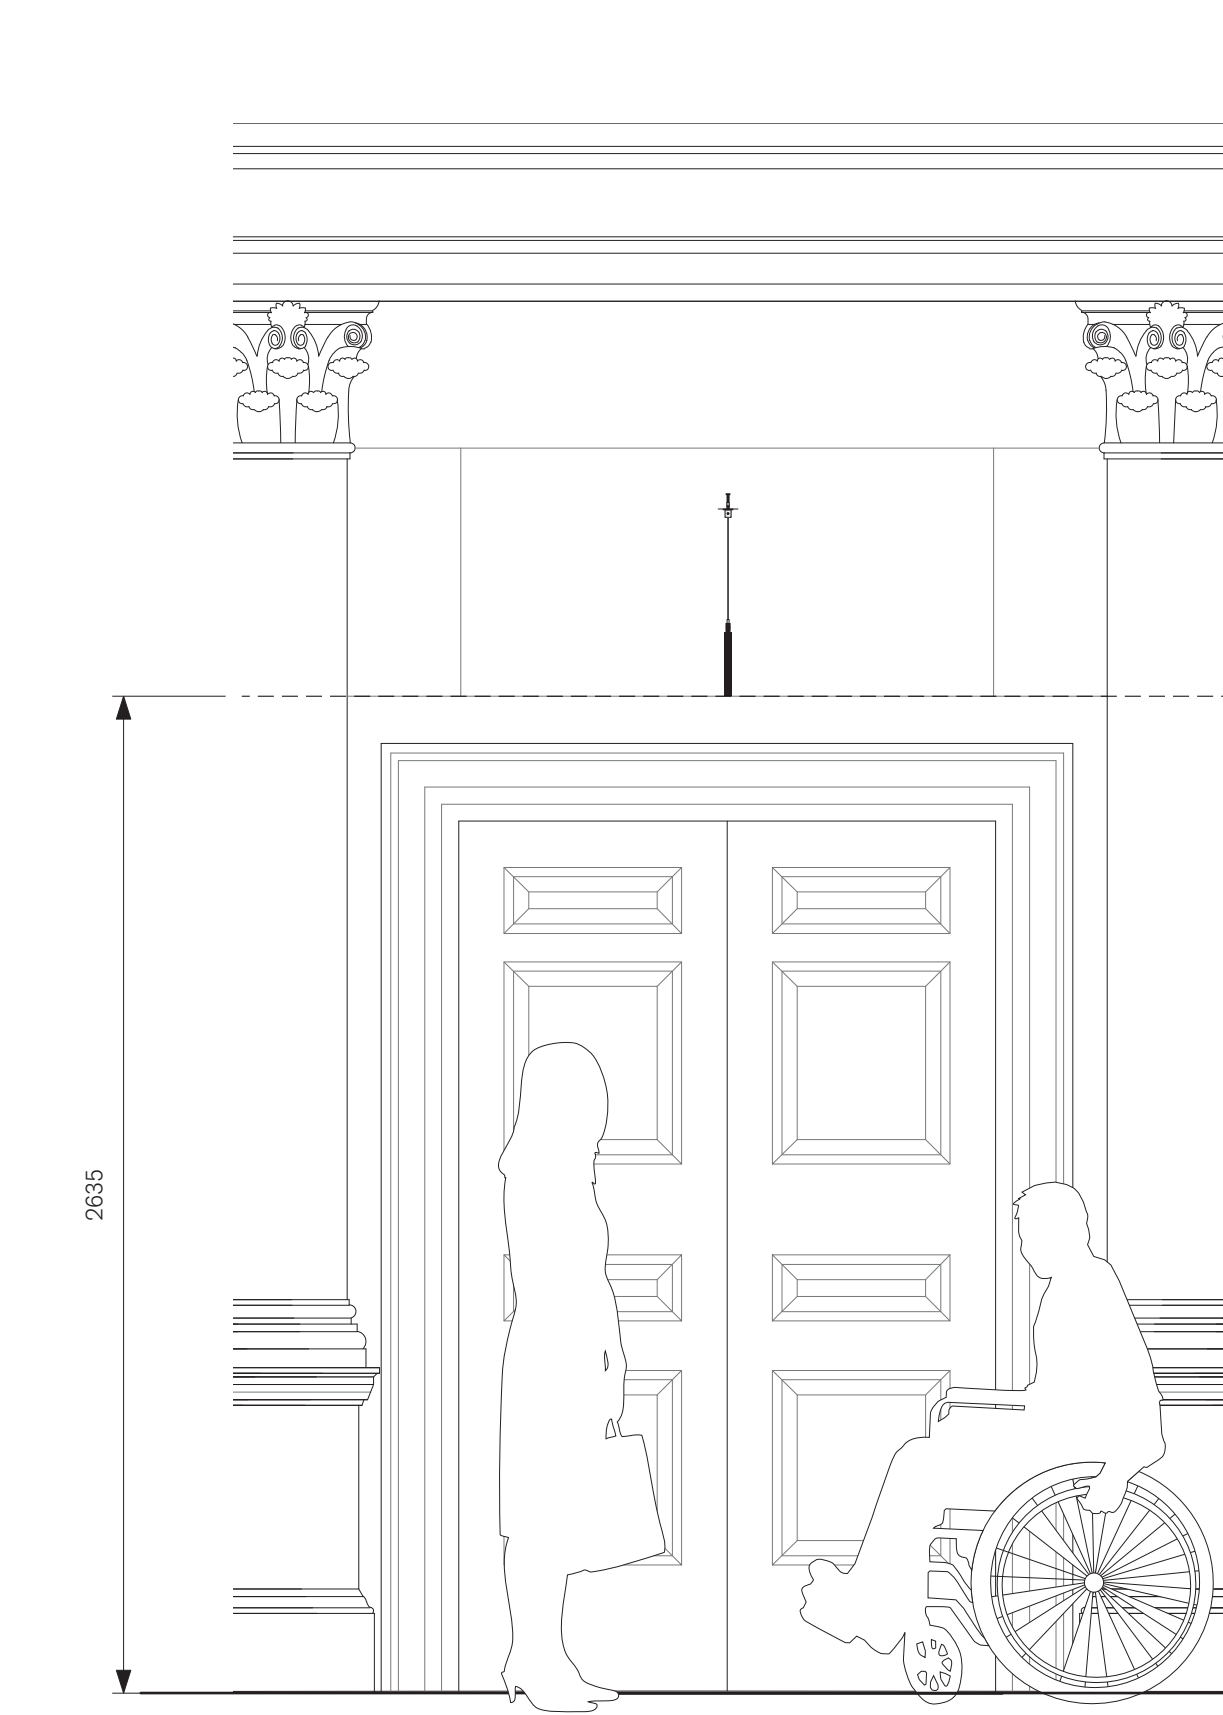

TYPICAL APPLICATION
Scale 1:20

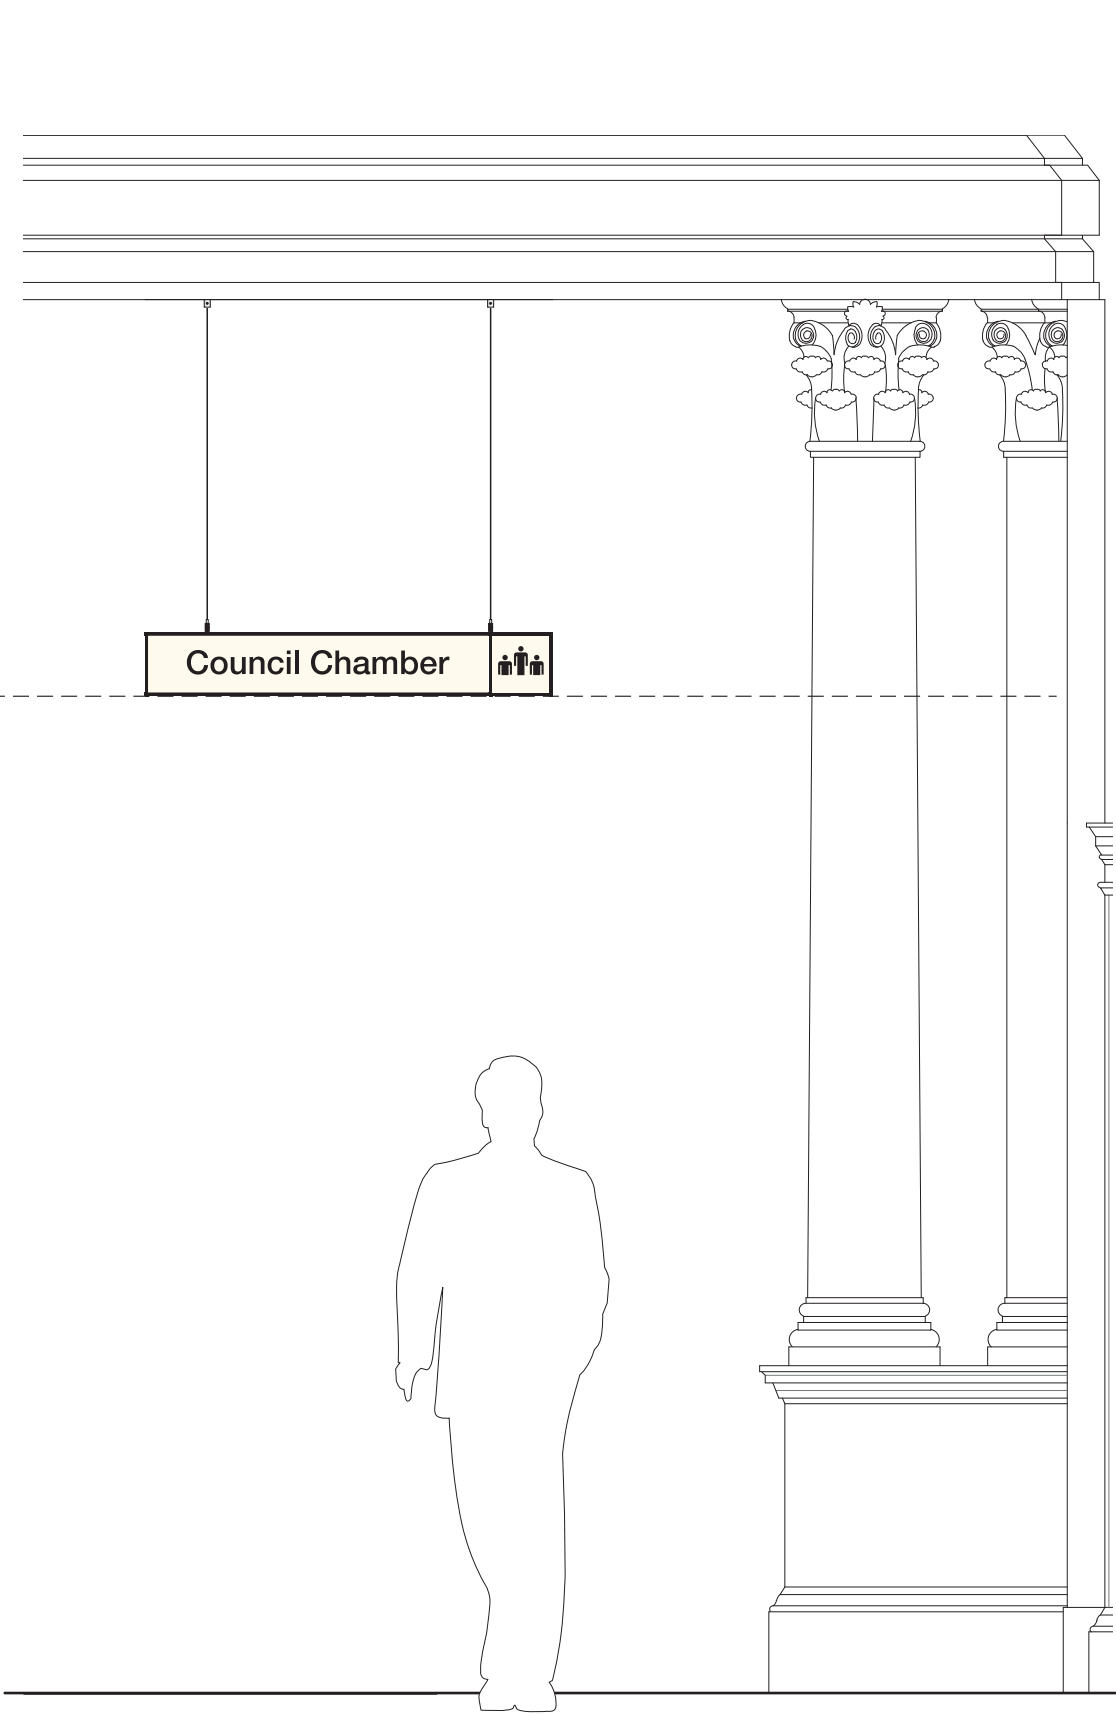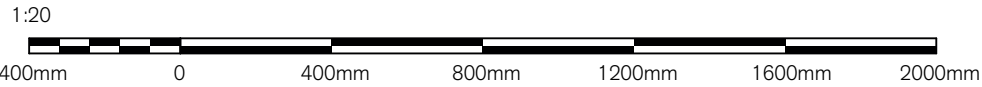

Unless otherwise noted all dimensions in millimetres. Use figured dimensions in preference to scaling. Contractor to confirm all dimensions and details on site prior to manufacture.

Attention
Due to this reproduction process the colours in this image are not exact representations of the final product.

GENERAL CONSTRUCTION NOTES
Drawings show design intent. Any changes to specification which affects design intent must be approved by Whybrow Pedrola.

All structural members, fixings and/or footings to be confirmed by signmakers engineer.

Signmaker to confirm all details for approval on shop drawings prior to manufacture.

| | | |
|-----|----------|-----------------------|
| | | |
| | | |
| | | |
| B | 26.11.21 | Issue for information |
| A | 23.07.21 | Issue for information |
| Rev | Date | Description |

Whybrow Pedrola
Somerset House
London WC2R 1LA
020 7703 1428
whybrowpedrola.com

Client
London Borough of Camden

Project
Camden Town Hall

Drawing Title
ID6 Suspended Identification Sign

| | | |
|------------------------------|-------------|---------------|
| Scale As noted on drawing | Drawn TB | Checked IW |
|------------------------------|-------------|---------------|

Issue Status
FOR INFORMATION

| | |
|------------------------------|-----------------|
| Drawing Number ID6 | Rev B |
|------------------------------|-----------------|

Sheet
4 of 4