



ID7 BoH Room Identification Door Sign

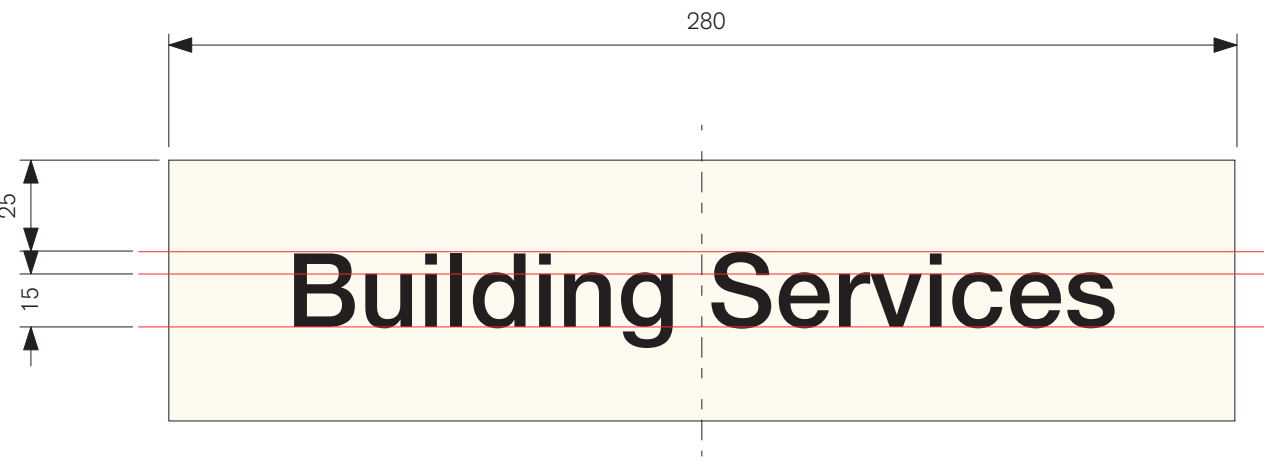


FRONT VIEW

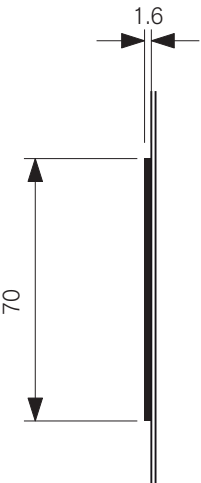

SIDE VIEW



GRAPHIC SET OUT DETAIL

Scale 1:2

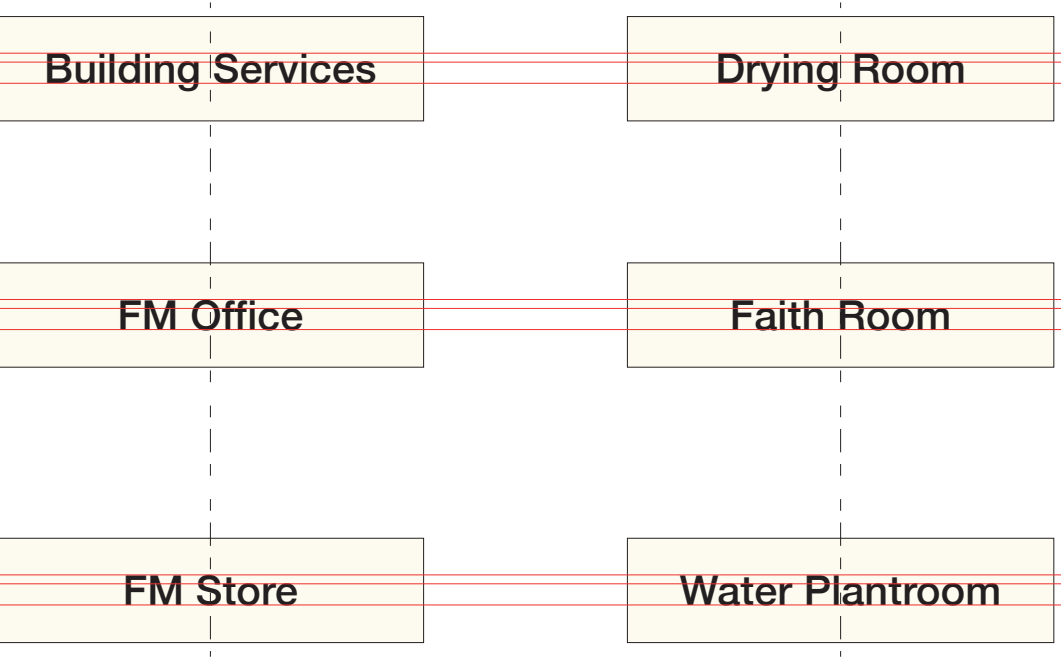

TYPICAL APPLICATION GUIDELINES

Scale 1:5

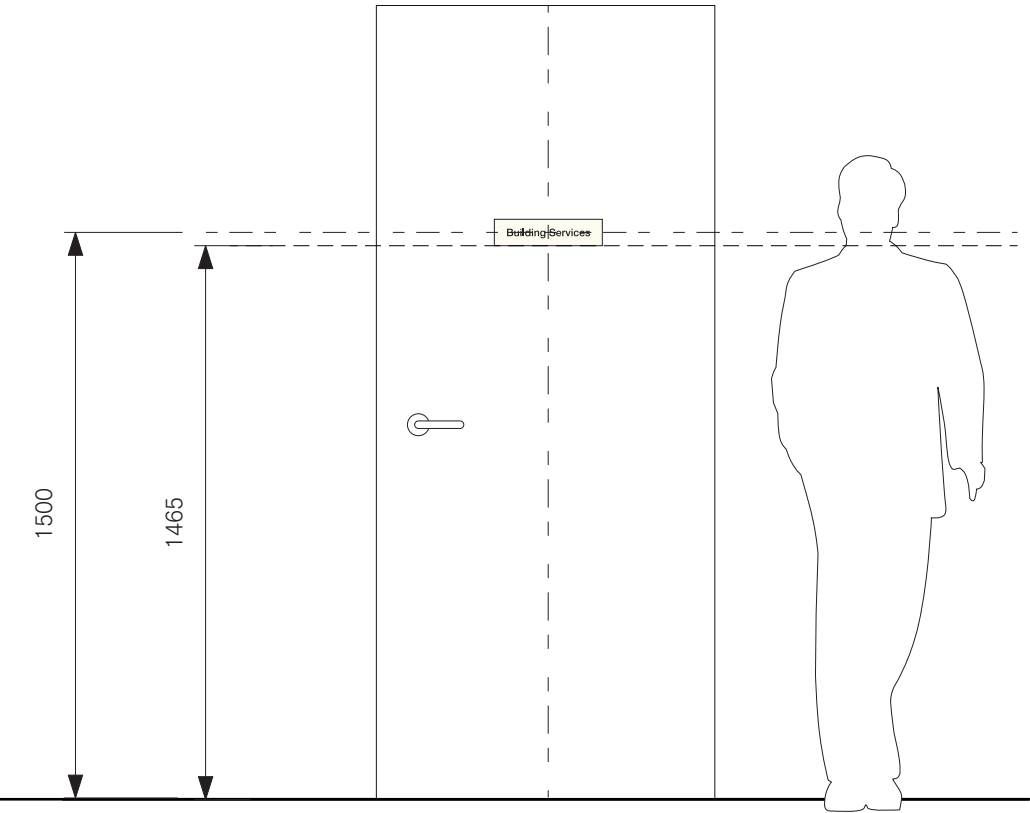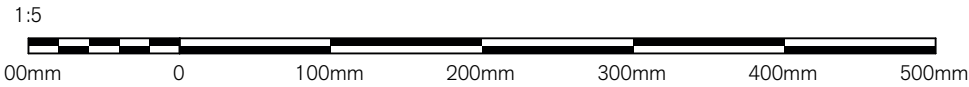

TYPICAL APPLICATION

Scale 1:20

Unless otherwise noted all dimensions in millimetres. Use figured dimensions in preference to scaling. Contractor to confirm all dimensions and details on site prior to manufacture.

Attention
Due to this reproduction process the colours in this image are not exact representations of the final product.

GENERAL CONSTRUCTION NOTES
Drawings show design intent. Any changes to specification which affects design intent must be approved by Whybrow Pedrola.

All structural members, fixings and/or footings to be confirmed by signmakers engineer.

Signmaker to confirm all details for approval on shop drawings prior to manufacture.

Construction Details
1. 1.6mm thick Almond/Black traffolyte panel. Final colours to be determined following sample review.

2. Characters to be engraved to show black out of almond background.

3. Panel mounted to door using VHB tape.

Graphic Details
Sign content indicative only.

SAMPLE
Contractor to provide one finished sample for review and approval prior to construction.

B	26.11.21	Issue for information
A	23.07.21	Issue for information
Rev	Date	Description

Whybrow Pedrola
Somerset House
London WC2R 1LA
020 7703 1428
whybrowpedrola.com

Client
London Borough of Camden

Project
Camden Town Hall

Drawing Title
ID7 BoH Room Identification Door Sign

Scale As noted on drawing	Drawn TB	Checked IW
------------------------------	-------------	---------------

Issue Status
FOR INFORMATION

Drawing Number ID7	Rev B
------------------------------	-----------------

Sheet
1 of 1