


93 South Hill Park, NW3 2SP
 Proposed Side Elevation
 January 2022

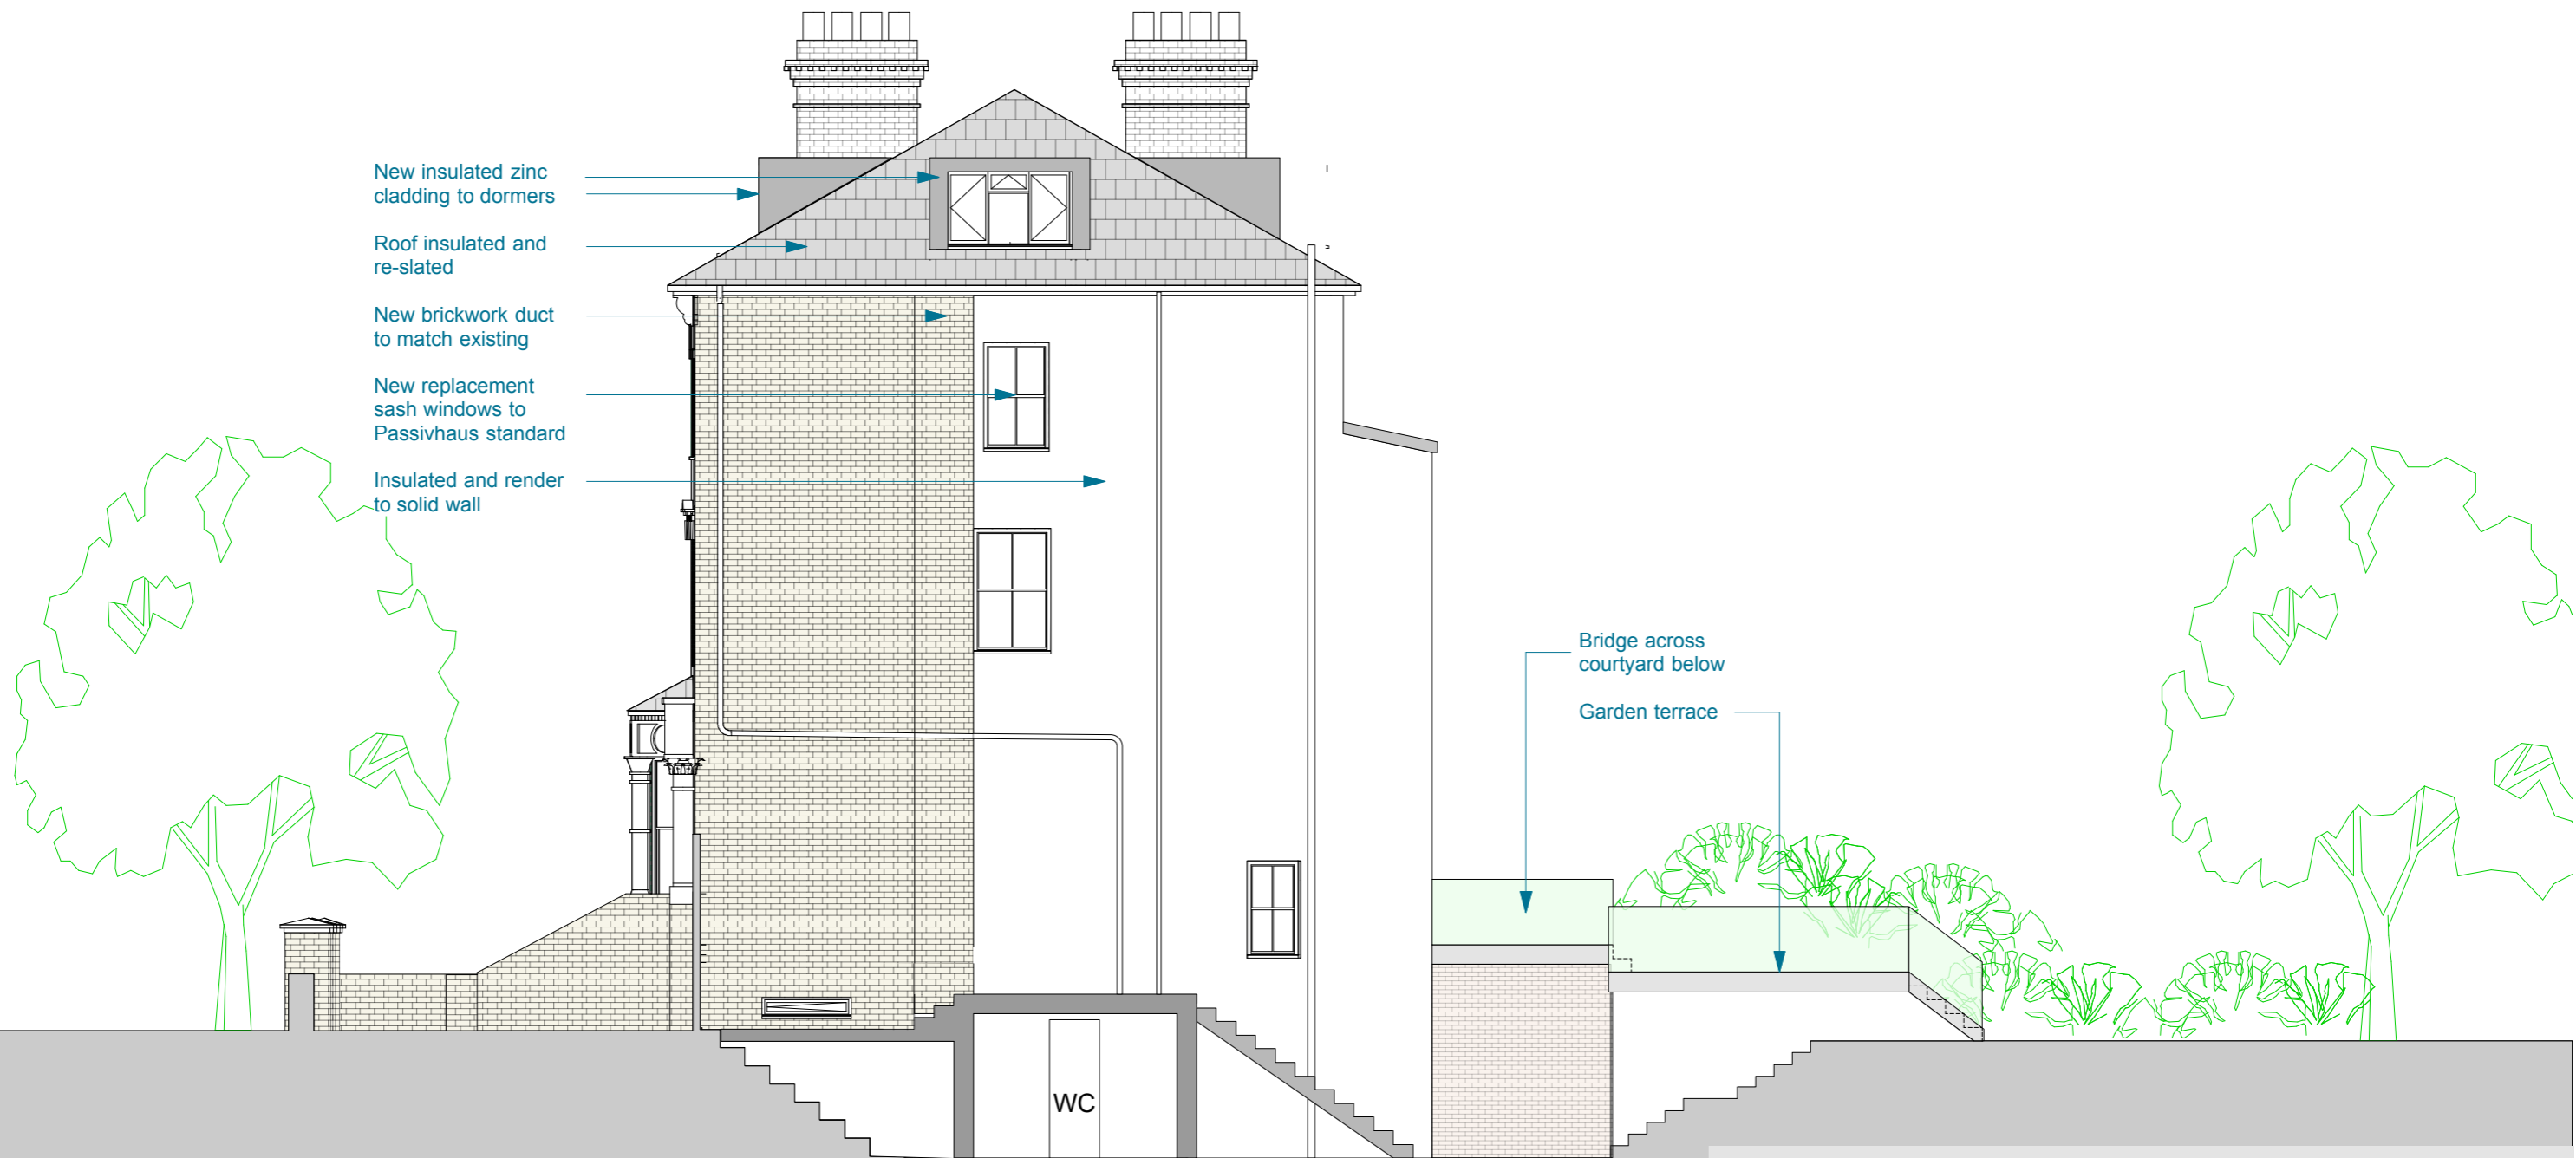

- New insulated zinc cladding to dormers
- Roof insulated and re-slatted
- New brickwork duct to match existing
- New replacement sash windows to Passivhaus standard
- Insulated and render to solid wall

- Bridge across courtyard below
- Garden terrace

WC

THE ARCHITECTS PRACTICE
 JOB 93 South Hill Park, NW3 TITLE Proposed Side Elevation
 DRG. NO. 93SHP/P/26 DATE January 2022 SCALE 1:100 @A3

23 BEACON HILL LONDON N7 9LY
 T: 020 7607 3333 E: post@architectspractice.com
 THIS DRAWING IS COPYRIGHT