
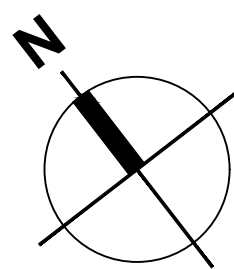
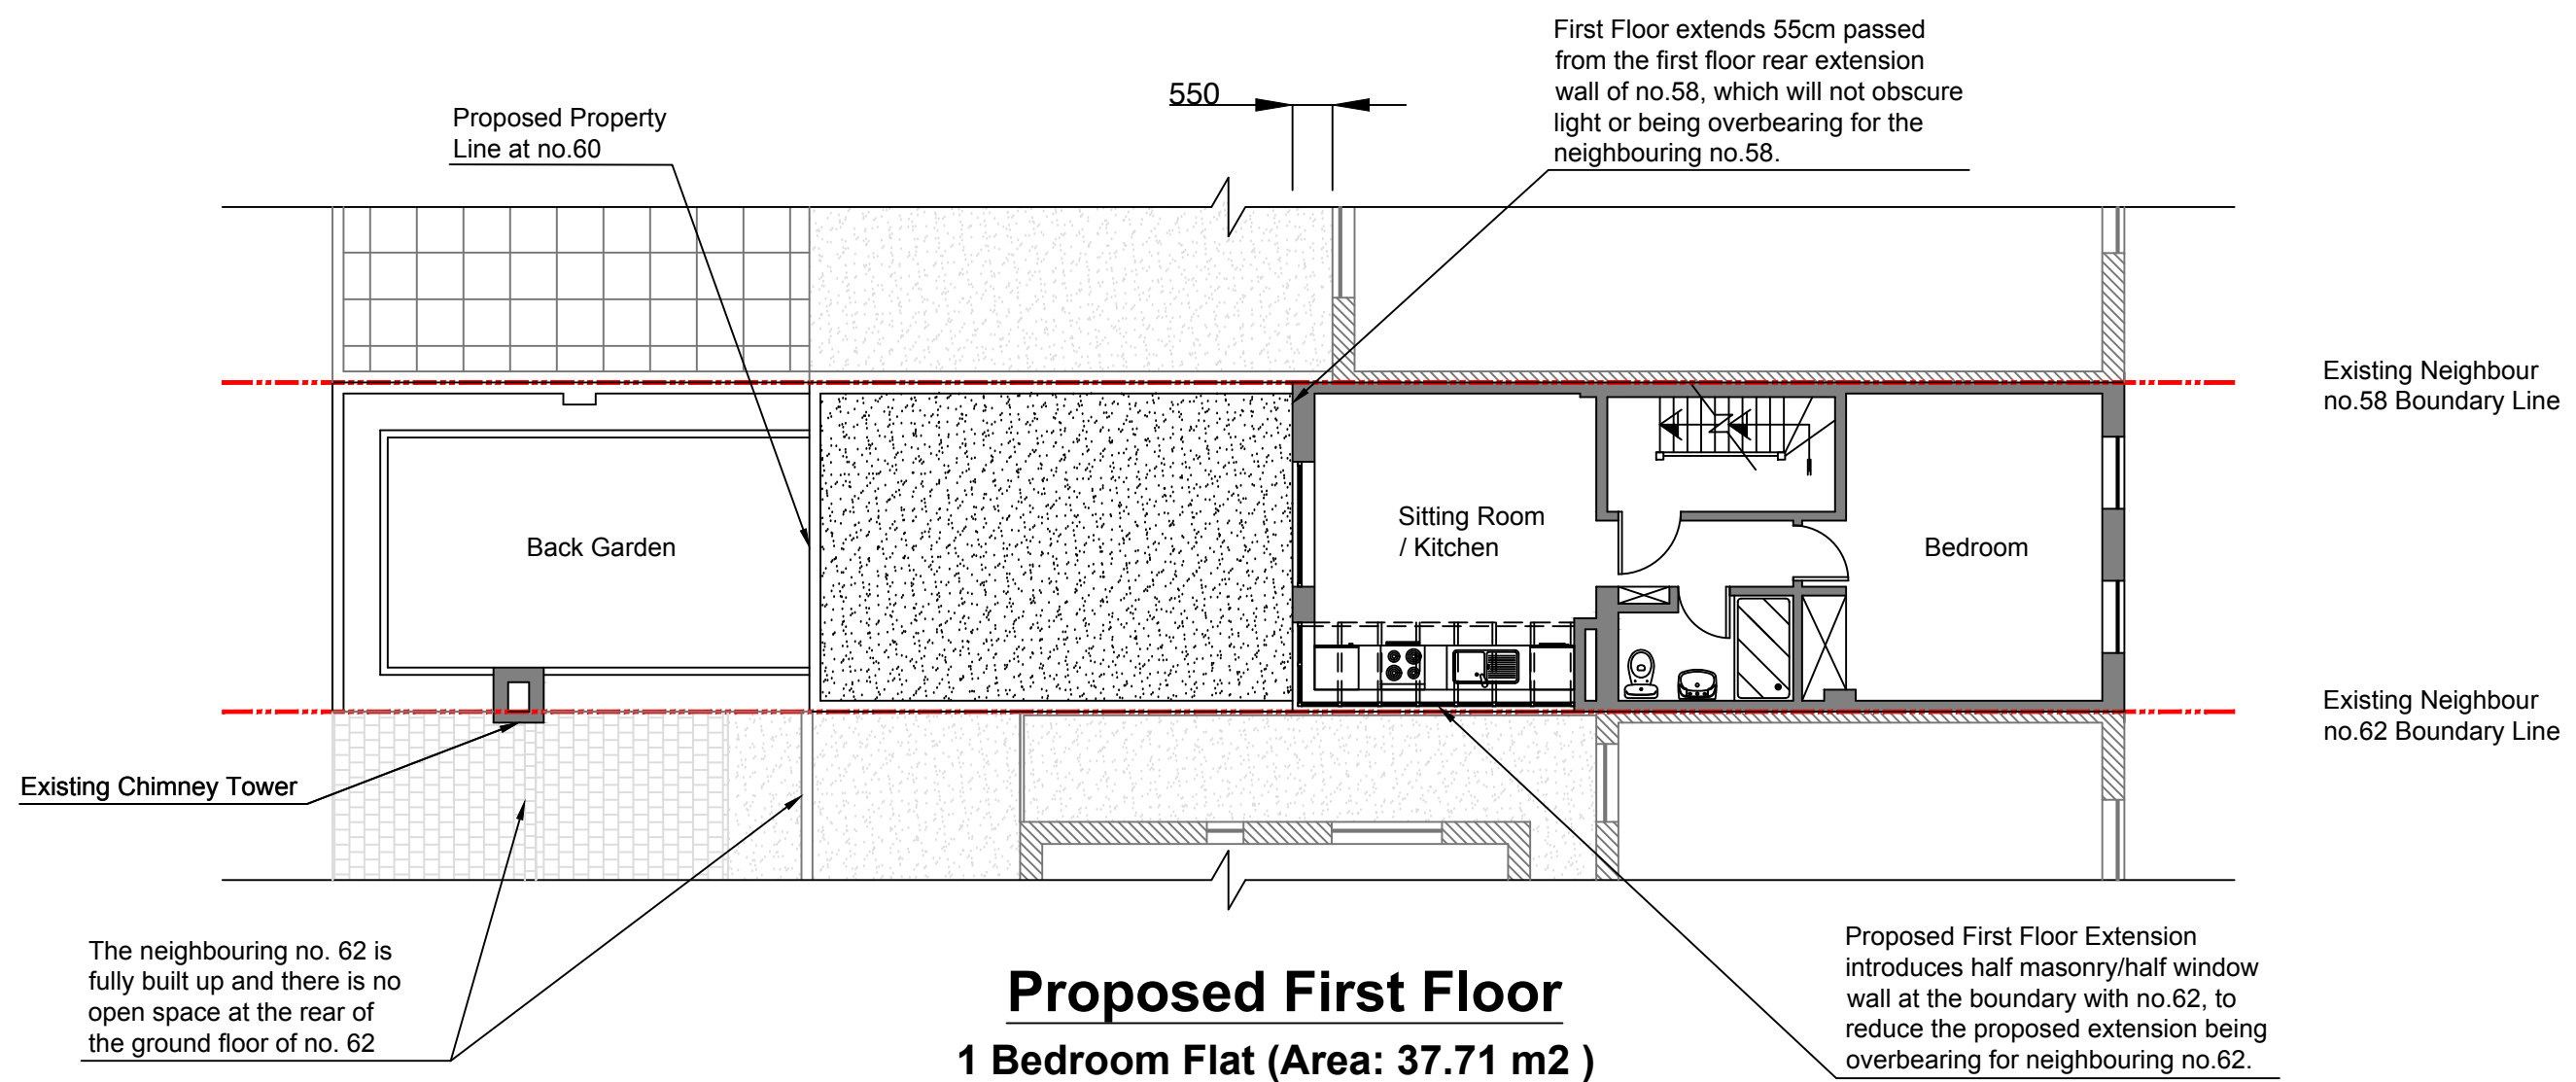


NOTES :

All dimensions in millimeters.
 All dimensions and levels are to be checked on site by the main contractor prior to commencing any constructional works.
 Any discrepancy is to be reported back to the designer for instruction.

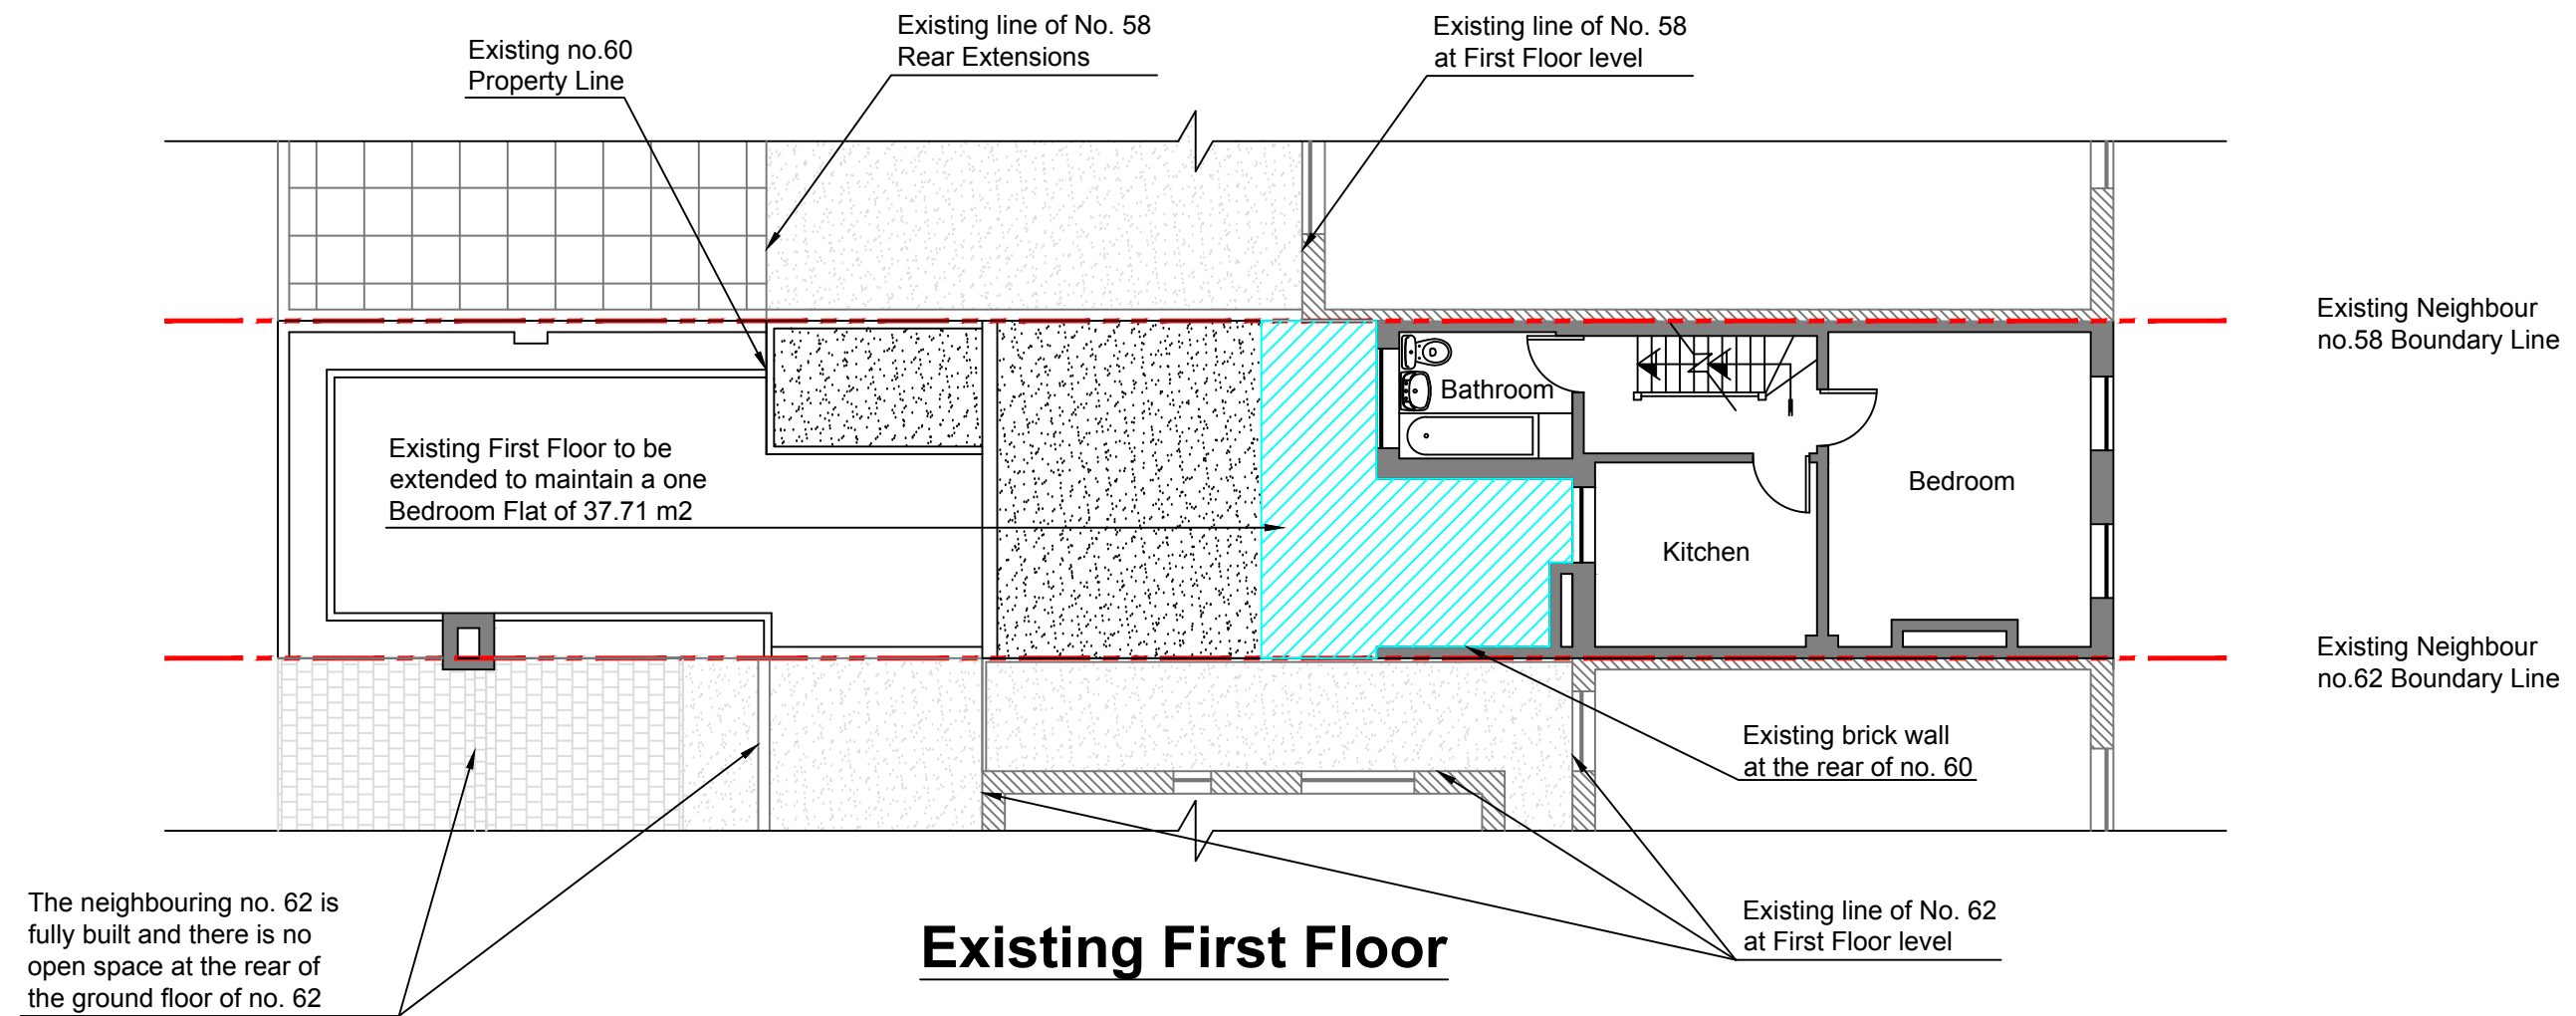


PROJECT:
 60/60A Parkway
 Camden NW1 7AH

CLIENT:
 Caspian A&M Property LTD

Existing and Proposed First Floor

SCALE: 1:100 @A2, 1:200 @A4

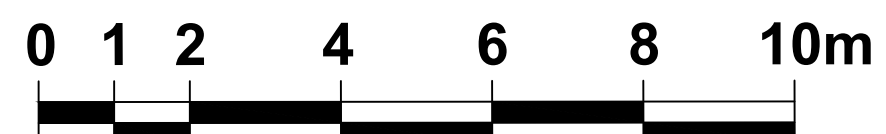

Drawing no: 008 / 14

Date: January 2022

Drawn & Checked by: NM